
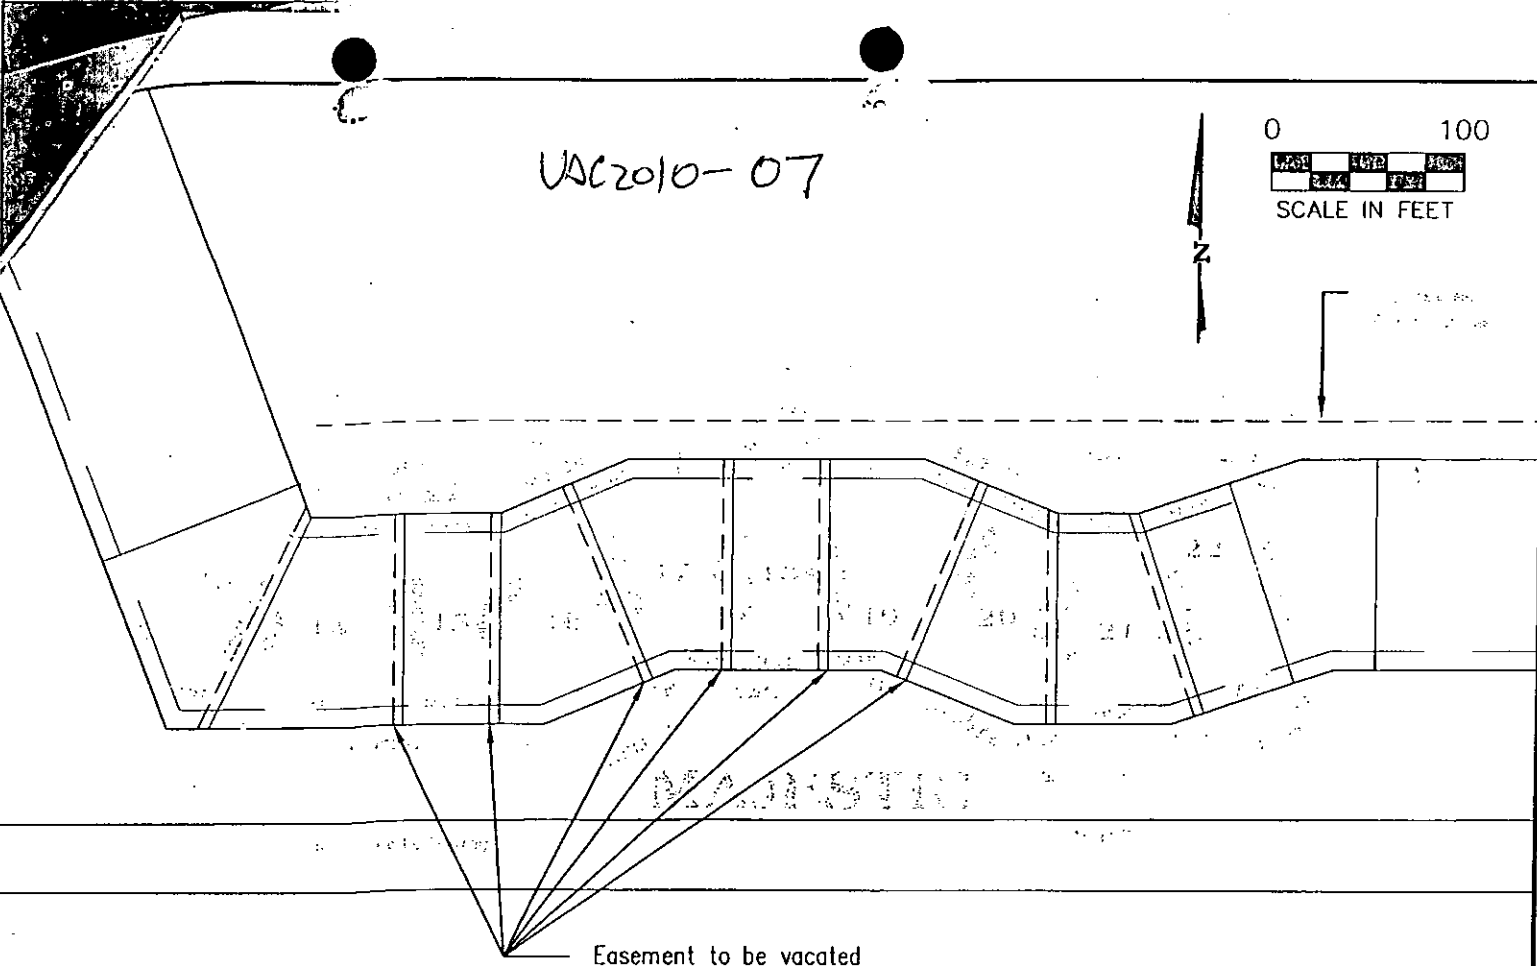


USC2010-07

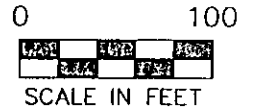

Legal Description of Easements to be vacated

The five foot wide platted Maintenance Access easement located on Lot 14, Block 2, Terradyne West Addition, Wichita, Sedgwick County, Kansas.

The five foot wide platted Maintenance Access easement located on Lot 15, Block 2, Terradyne West Addition, Wichita, Sedgwick County, Kansas.

The five foot wide platted Maintenance Access easement located on Lot 16, Block 2, Terradyne West Addition, Wichita, Sedgwick County, Kansas.

The five foot wide platted Maintenance Access easement located on Lot 17, Block 2, Terradyne West Addition, Wichita, Sedgwick County, Kansas.

The five foot wide platted Maintenance Access easement located on Lot 18, Block 2, Terradyne West Addition, Wichita, Sedgwick County, Kansas.

The five foot wide platted Maintenance Access and Utility easement located along the Easterly line of Lot 9, Block 2, Terradyne West Addition, Wichita, Sedgwick County, Kansas.

TERRADYNE WEST
Easement Vacations

