



ACCESS CONTROL EXHIBIT

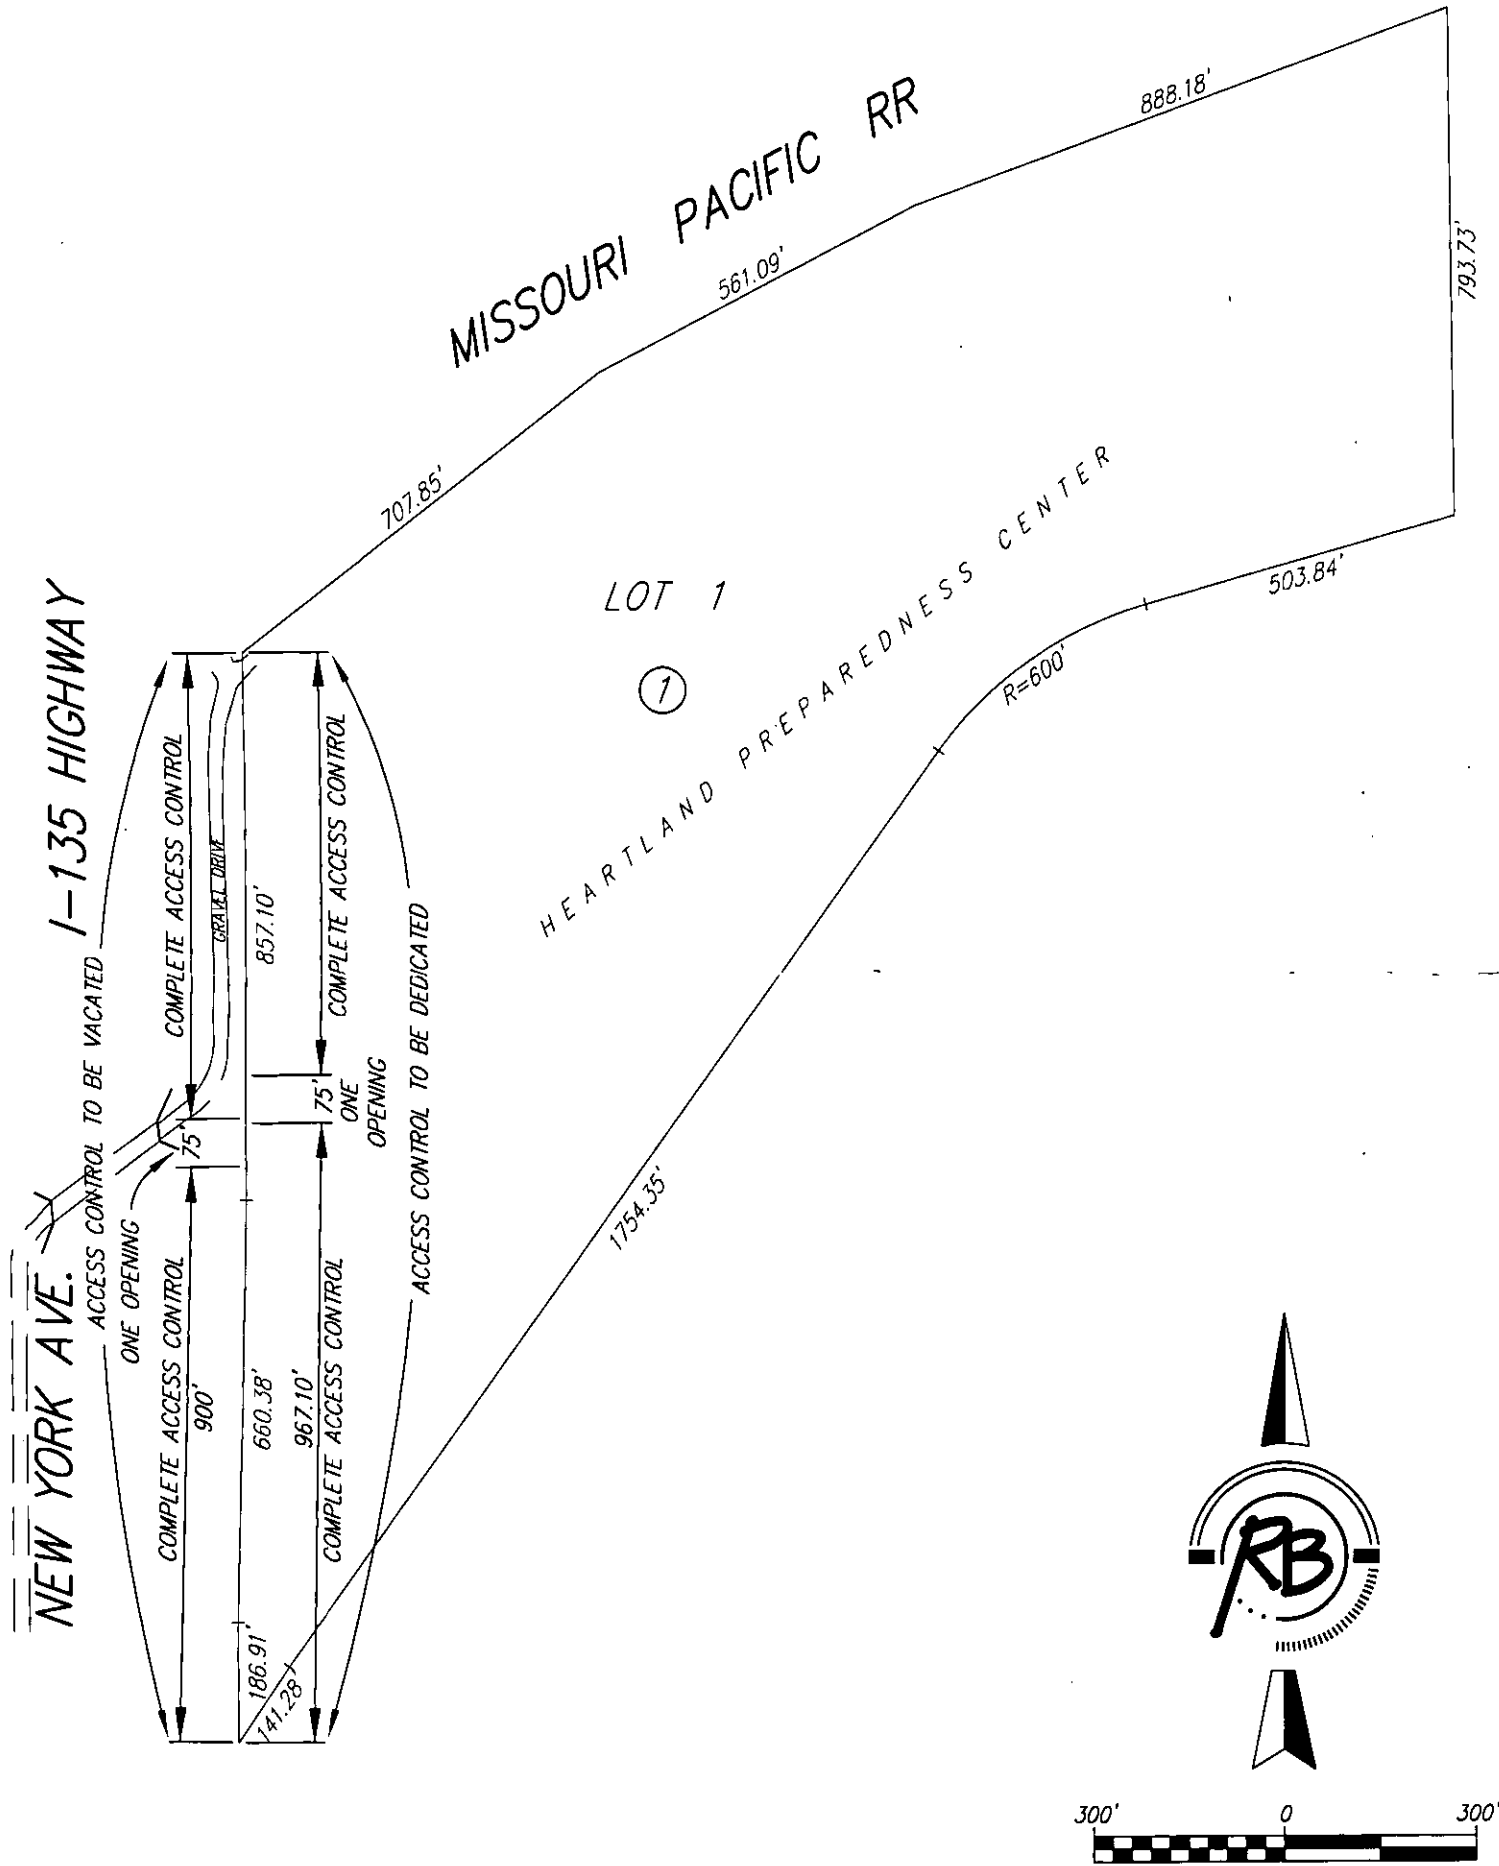

DWG FILE: SURVEY BASE
PROJECT NO. 3606V
APRIL 1, 2010

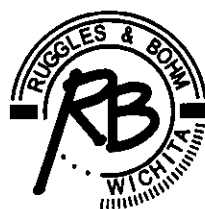

Ruggles & Bohm, F.A.

Engineering, Surveying, Land Planning

924 North Main
Wichita, Kansas 67203
www.rbkansas.com

(316) 264-8008
(316) 264-4621 fax
E-mail: info@rbkansas.com