


EXHIBIT

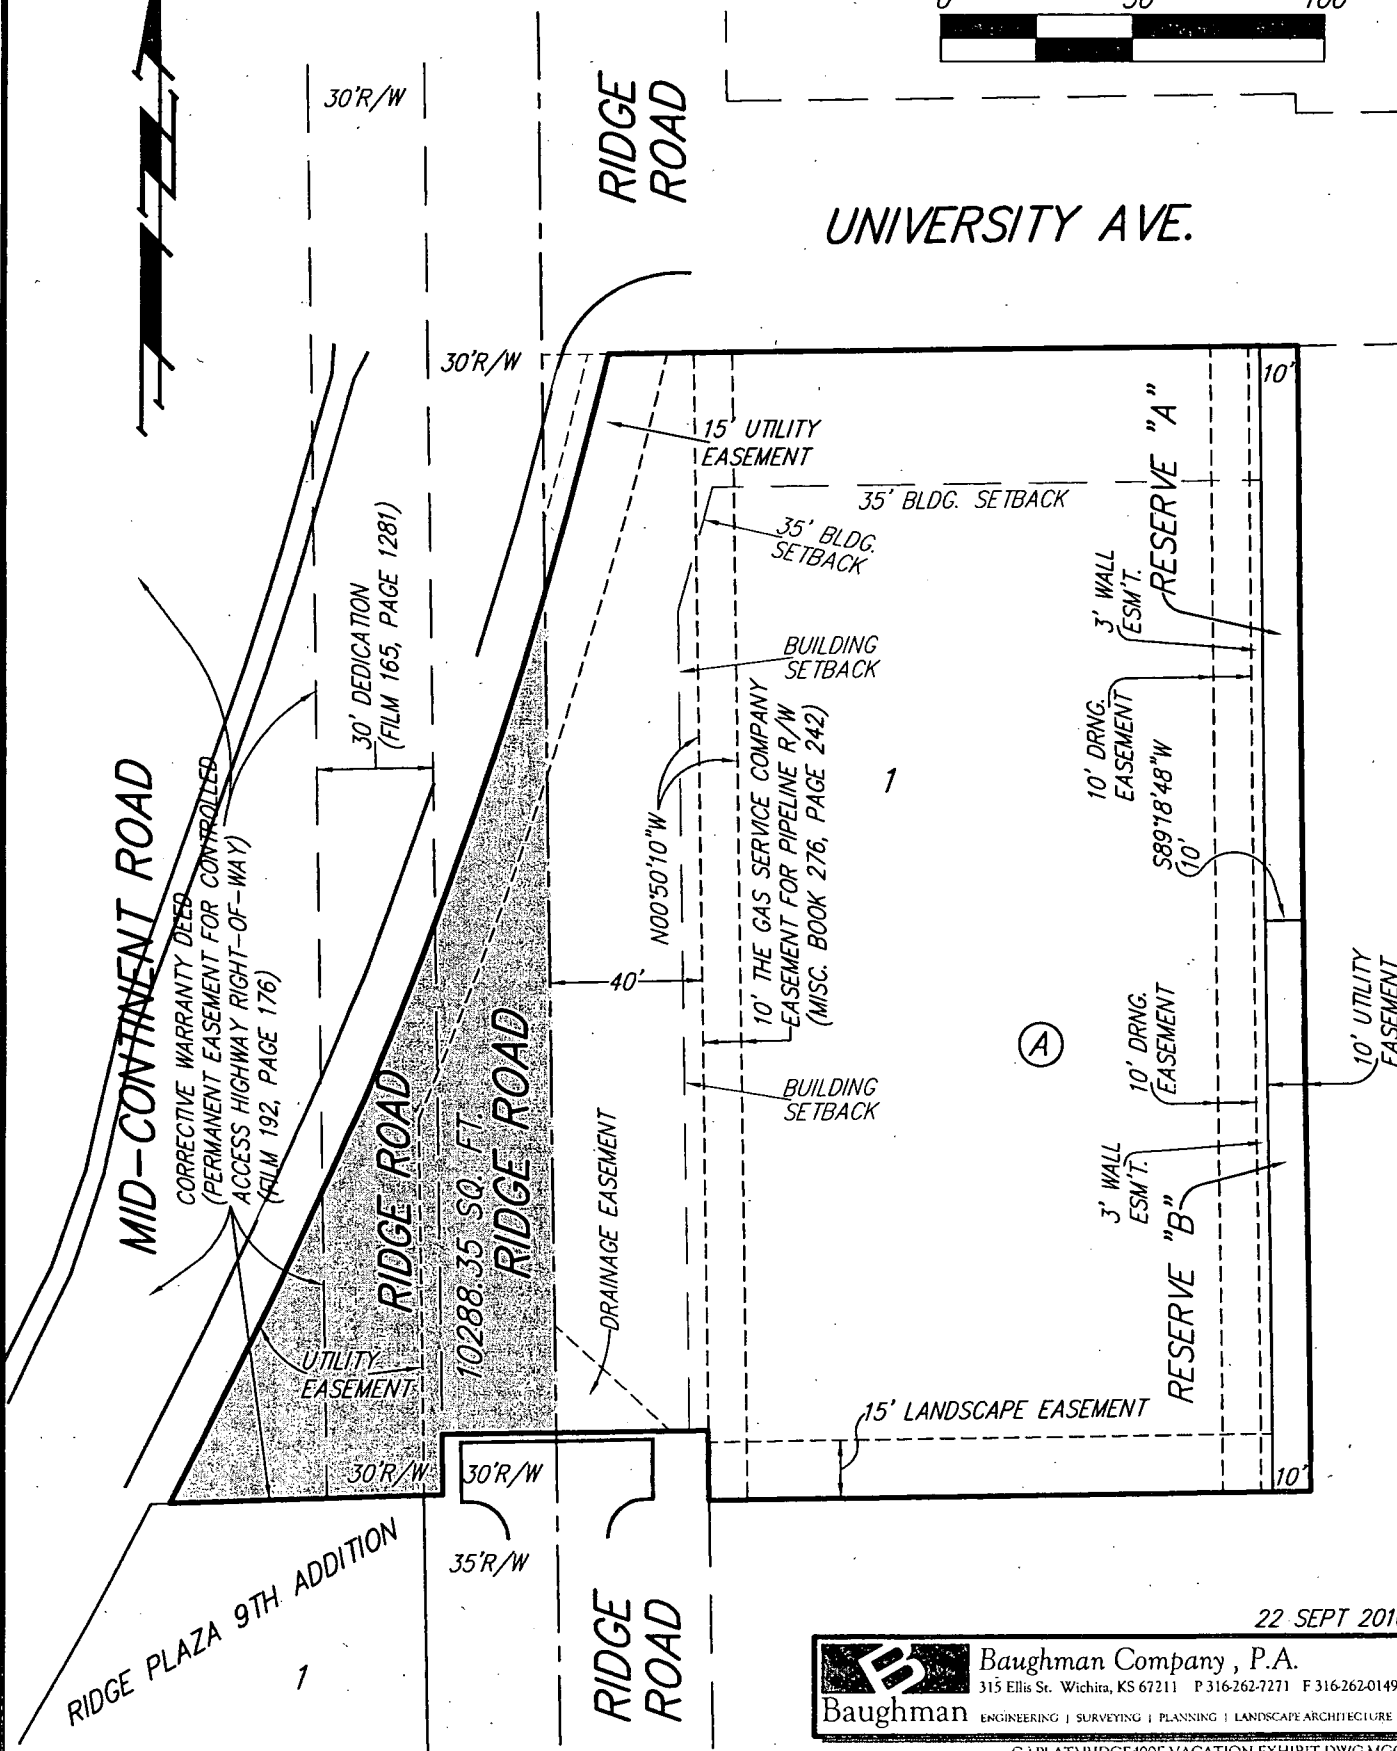

22 SEPT 2010



Baughman Company, P.A.
315 Ellis St. Wichita, KS 67211 P 316-262-7271 F 316-262-0149
ENGINEERING | SURVEYING | PLANNING | LANDSCAPE ARCHITECTURE

C:\PLAT\RIDGE400F VACATION EXHIBIT.DWG-MGC

1/40 2010 21