


Save 07-13-2011 2:05:21 PM by JTS
Plot Scale 1/100' (0.001) (Easement Exhibits) (06742-009-Exhibit B Easement)
C:\2008\09742-009 (Easement Exhibits) (06742-009-Exhibit B Easement)

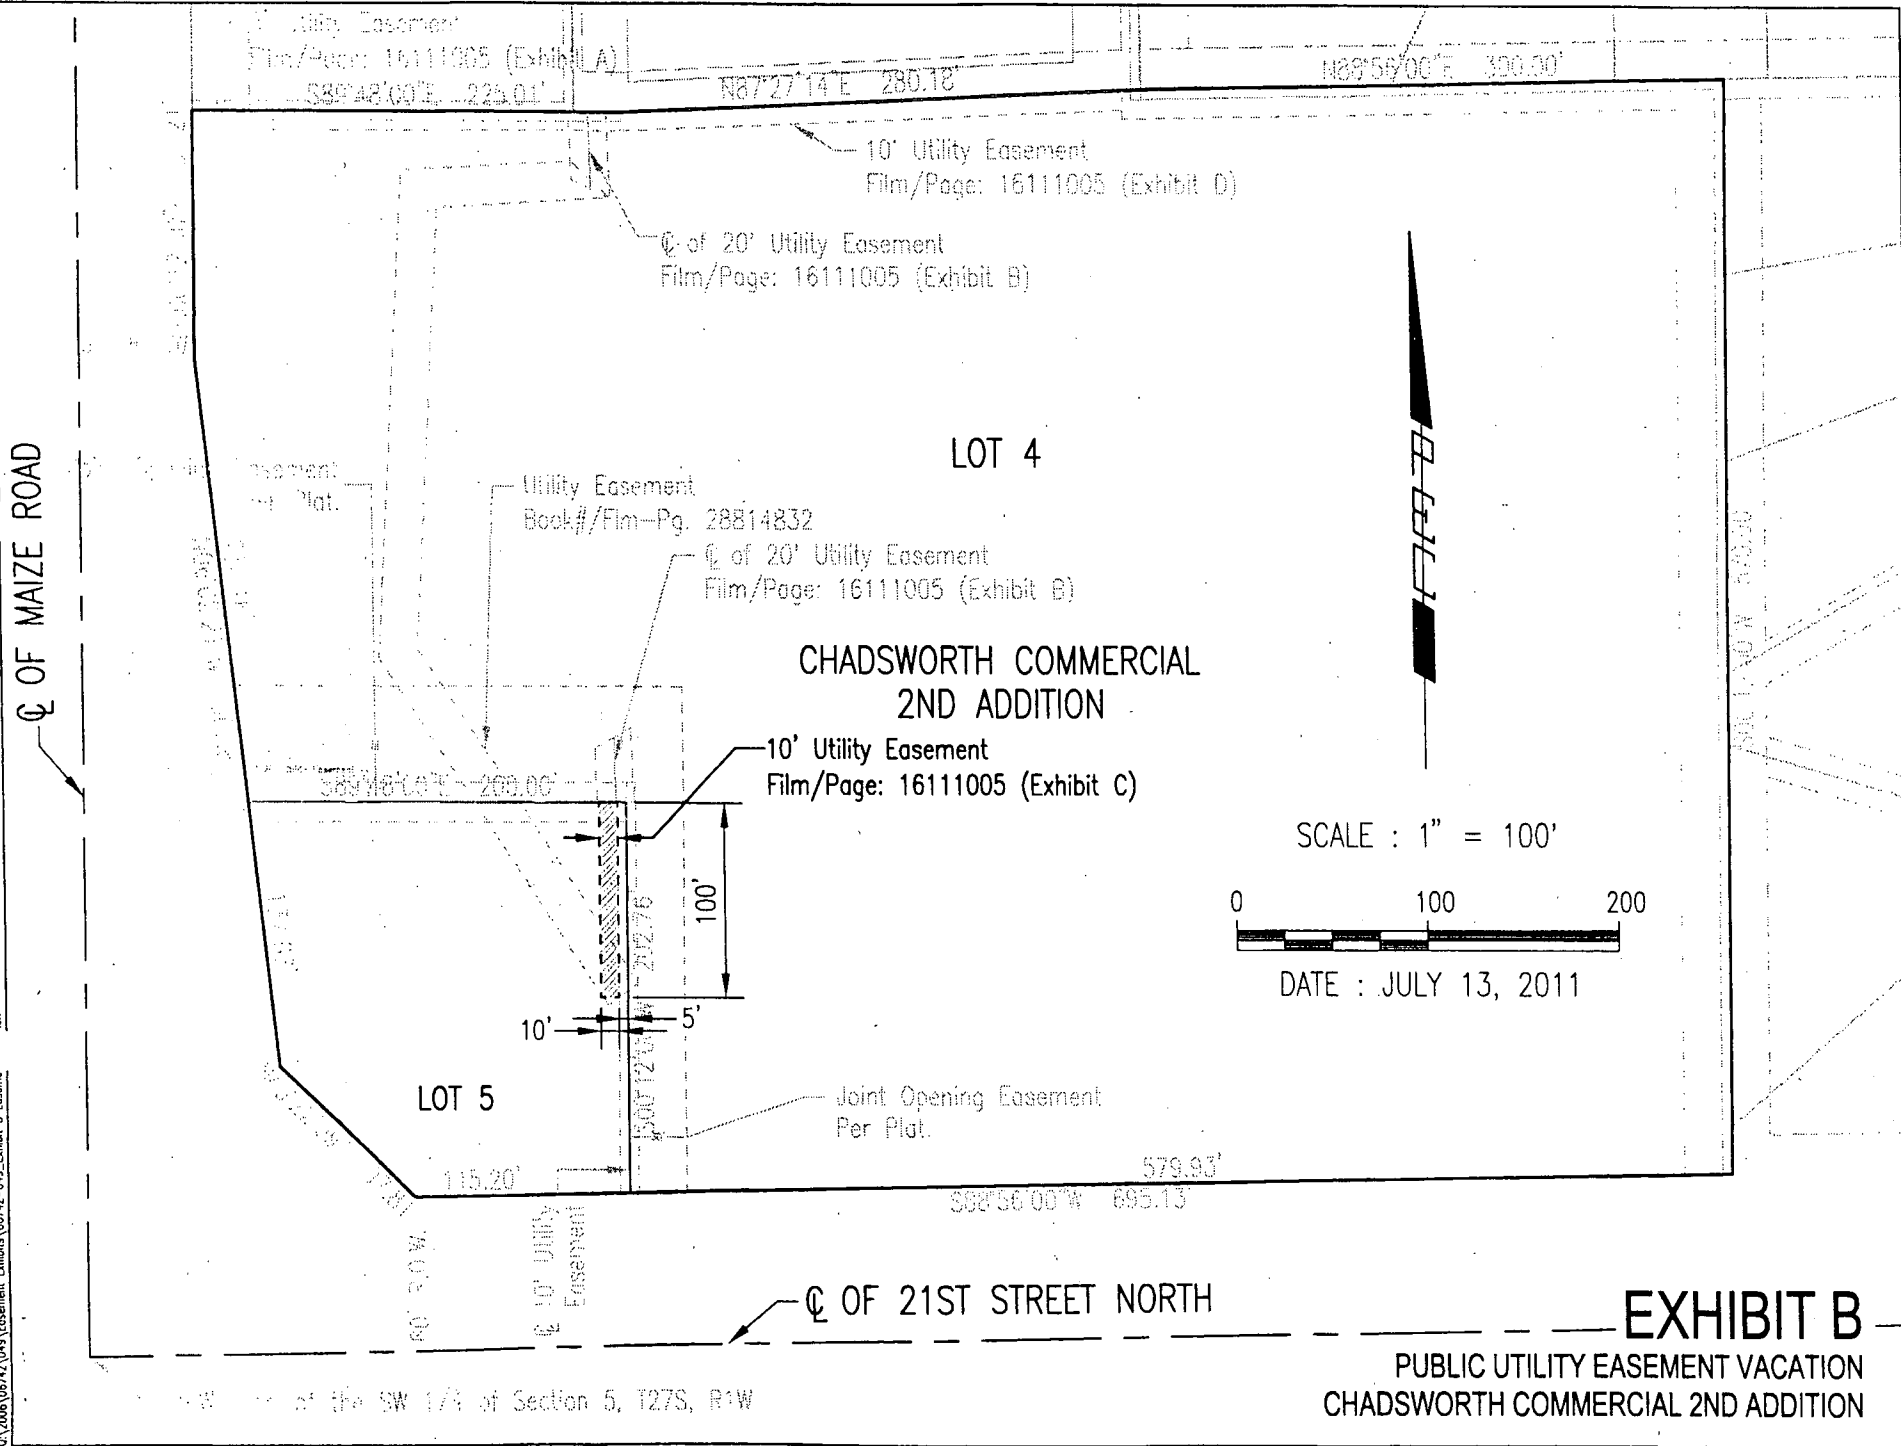

Q OF MAIZE ROAD

LOT 4


CHADSWORTH COMMERCIAL
2ND ADDITION

LOT 5

Q OF 21ST STREET NORTH



SCALE : 1" = 100'

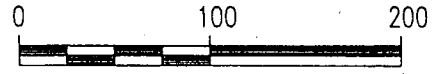

DATE : JULY 13, 2011

EXHIBIT B

PUBLIC UTILITY EASEMENT VACATION
CHADSWORTH COMMERCIAL 2ND ADDITION

at the SW 1/4 of Section 5, T27S, R1W