


↑
↘

135' DRAINAGE CHANNEL RIGHT OF WAY (PER RECORDED PLAT)

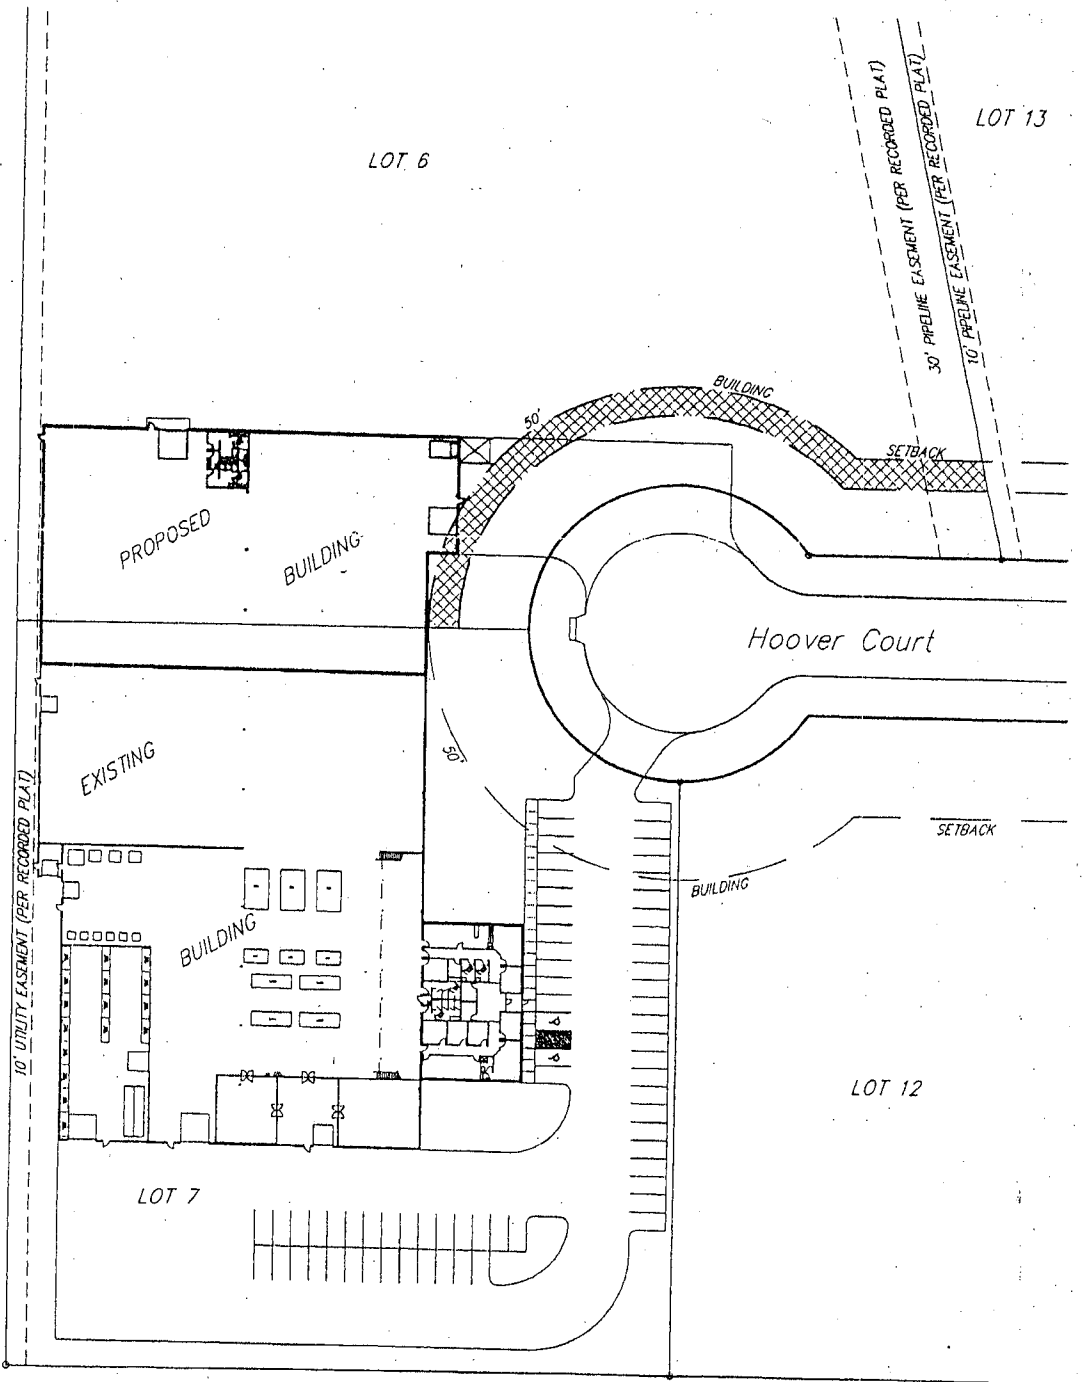

NAO 2012-53

10 SEP 2012

B Baughman Company, P.A.
315 Ellis St. Wichita, KS 67211 P 316-262-7271 F 316-262-0149

Baughman ENGINEERING | SURVEYING | PLANNING | LANDSCAPE ARCHITECTURE

CA PLAT AIRPORT IND PK 16 D5 80712031000