



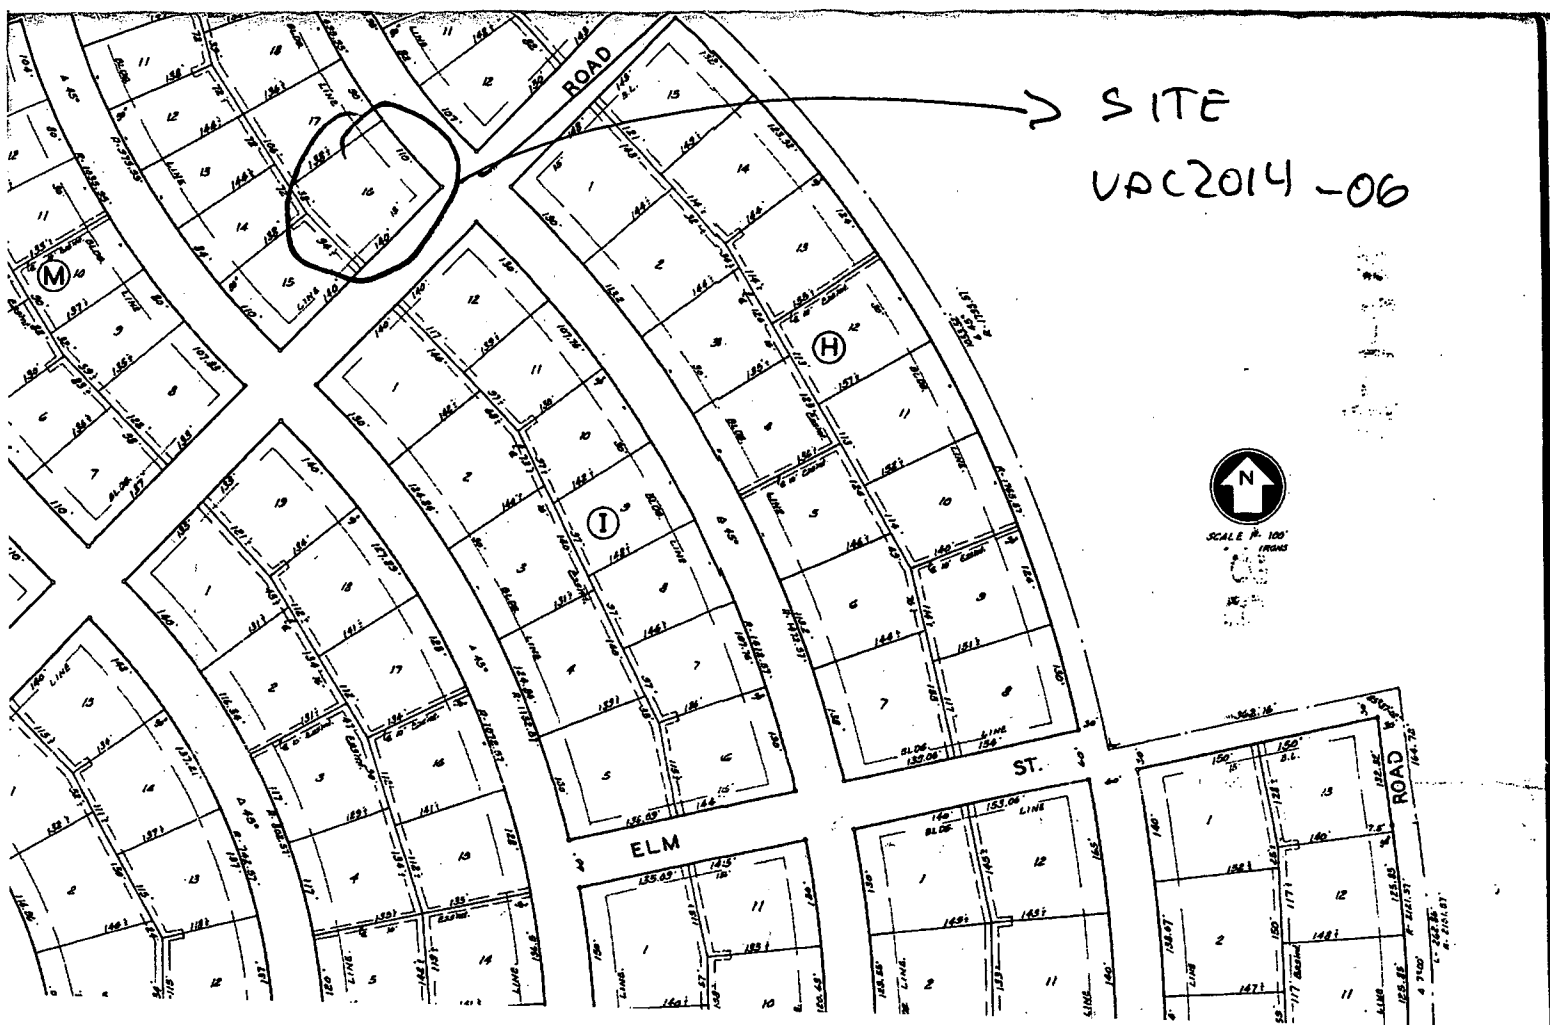

SITE
VAC2014-06



SCALE 1" = 100'
100 FEET

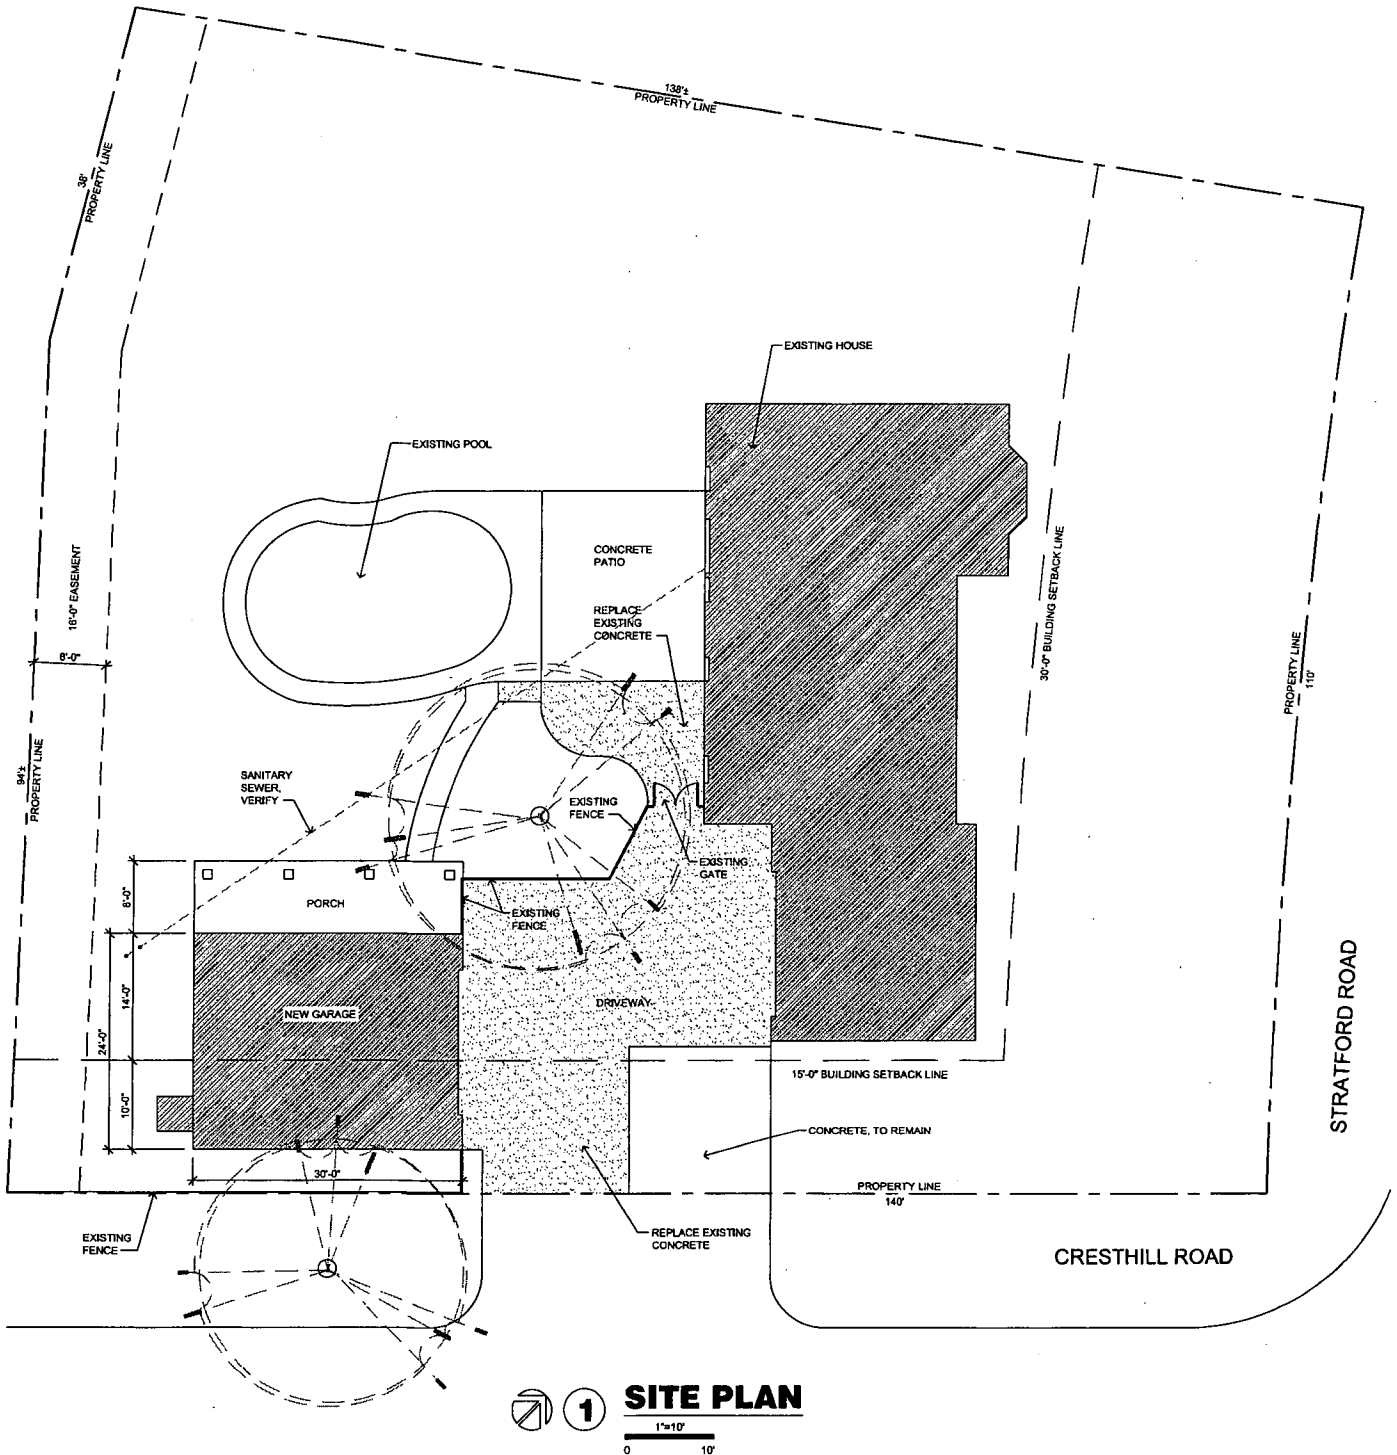

SPANGENBERG PHILLIPS TICE
ARCHITECTURE
 121 N Mead Ste 201 Wichita KS 67202
 T 316.267.4002 F 316.267.1509
 www.sptarchitecture.com

A PROPOSED GARAGE FOR: WARREN RESIDENCE

03 MAR 2014