



**Wichita-Sedgwick County Metropolitan Area Planning Department**

September 8, 2015

Baughman Company, P.A.  
Attn: Russ Ewy  
315 Ellis  
Wichita, KS, 67211

**Ref: VAC2015-00026:** City request to vacate the plattor's text to amend the uses permitted in a platted reserve on property generally located mid-way between Greenwich Road and 127th Street East, south of Central Avenue, at the end of Herrington Circle.

Dear Mr. Ewy:

At its regular meeting on Tuesday, September 8, 2015, the Wichita City Council considered the above-referenced request. The action of the City Council was to **APPROVE** subject to the recommendation by the MAPC.

If you have any questions about this matter, please call 268-4421.


Sincerely,

A handwritten signature in black ink, appearing to read 'Bill Longnecker'.

Bill Longnecker  
Senior Planner

BL:klw

cc: Frontgate Homeowners Assoc, Ben Hutton, 2229 S West St, Wichita KS 67213

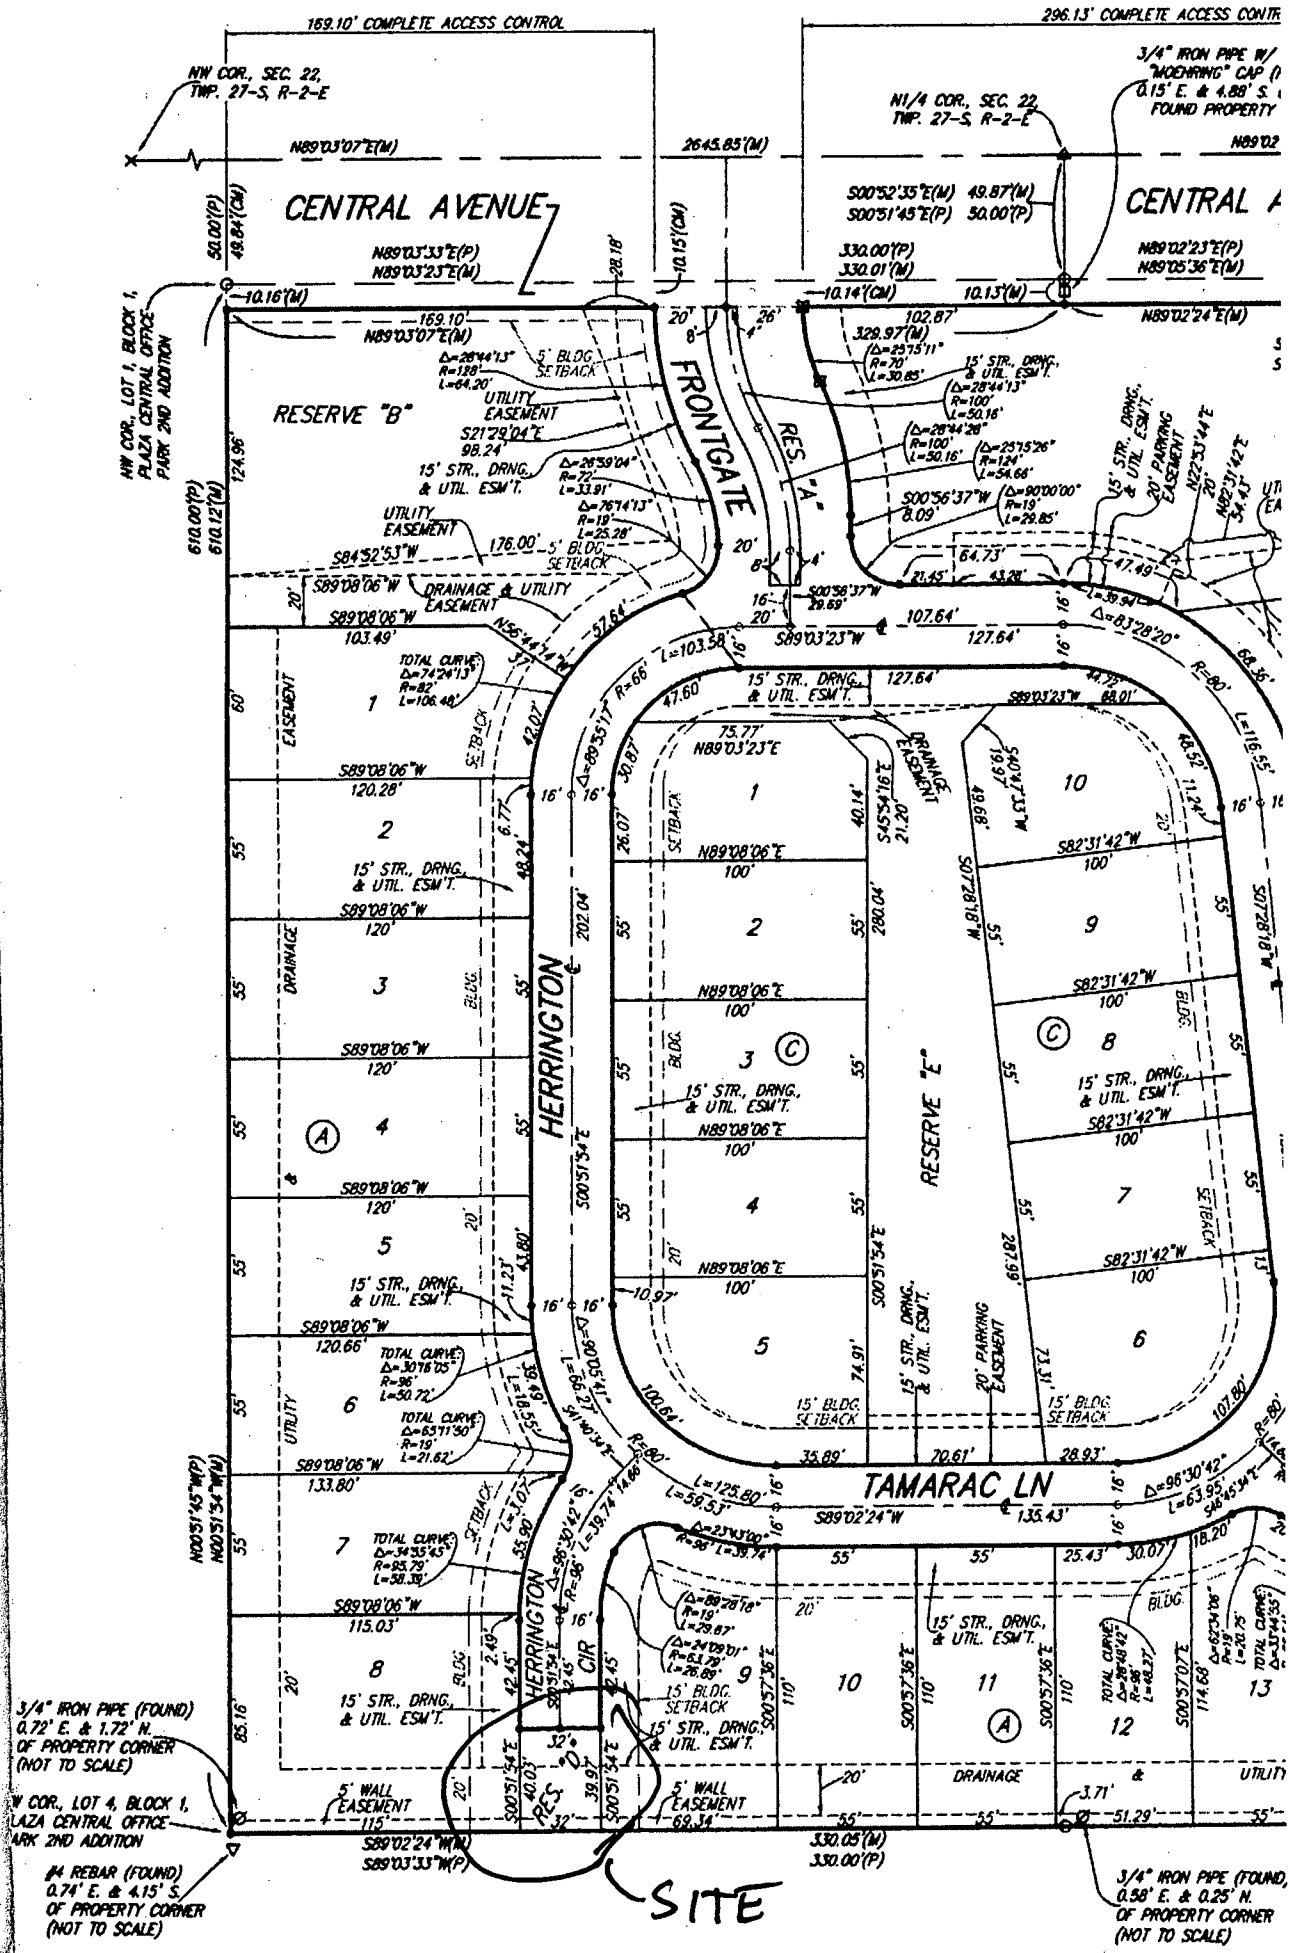

3/4" IRON PIPE (FOUND)  
0.72' E. & 1.72' N.  
OF PROPERTY CORNER  
(NOT TO SCALE)

NW COR., LOT 4, BLOCK 1,  
LAZA CENTRAL OFFICE  
PARK 2ND ADDITION

1/4 REBAR (FOUND)  
0.74' E. & 4.15' S.  
OF PROPERTY CORNER  
(NOT TO SCALE)

3/4" IRON PIPE (FOUND)  
0.58' E. & 0.25' N.  
OF PROPERTY CORNER  
(NOT TO SCALE)

SITE