



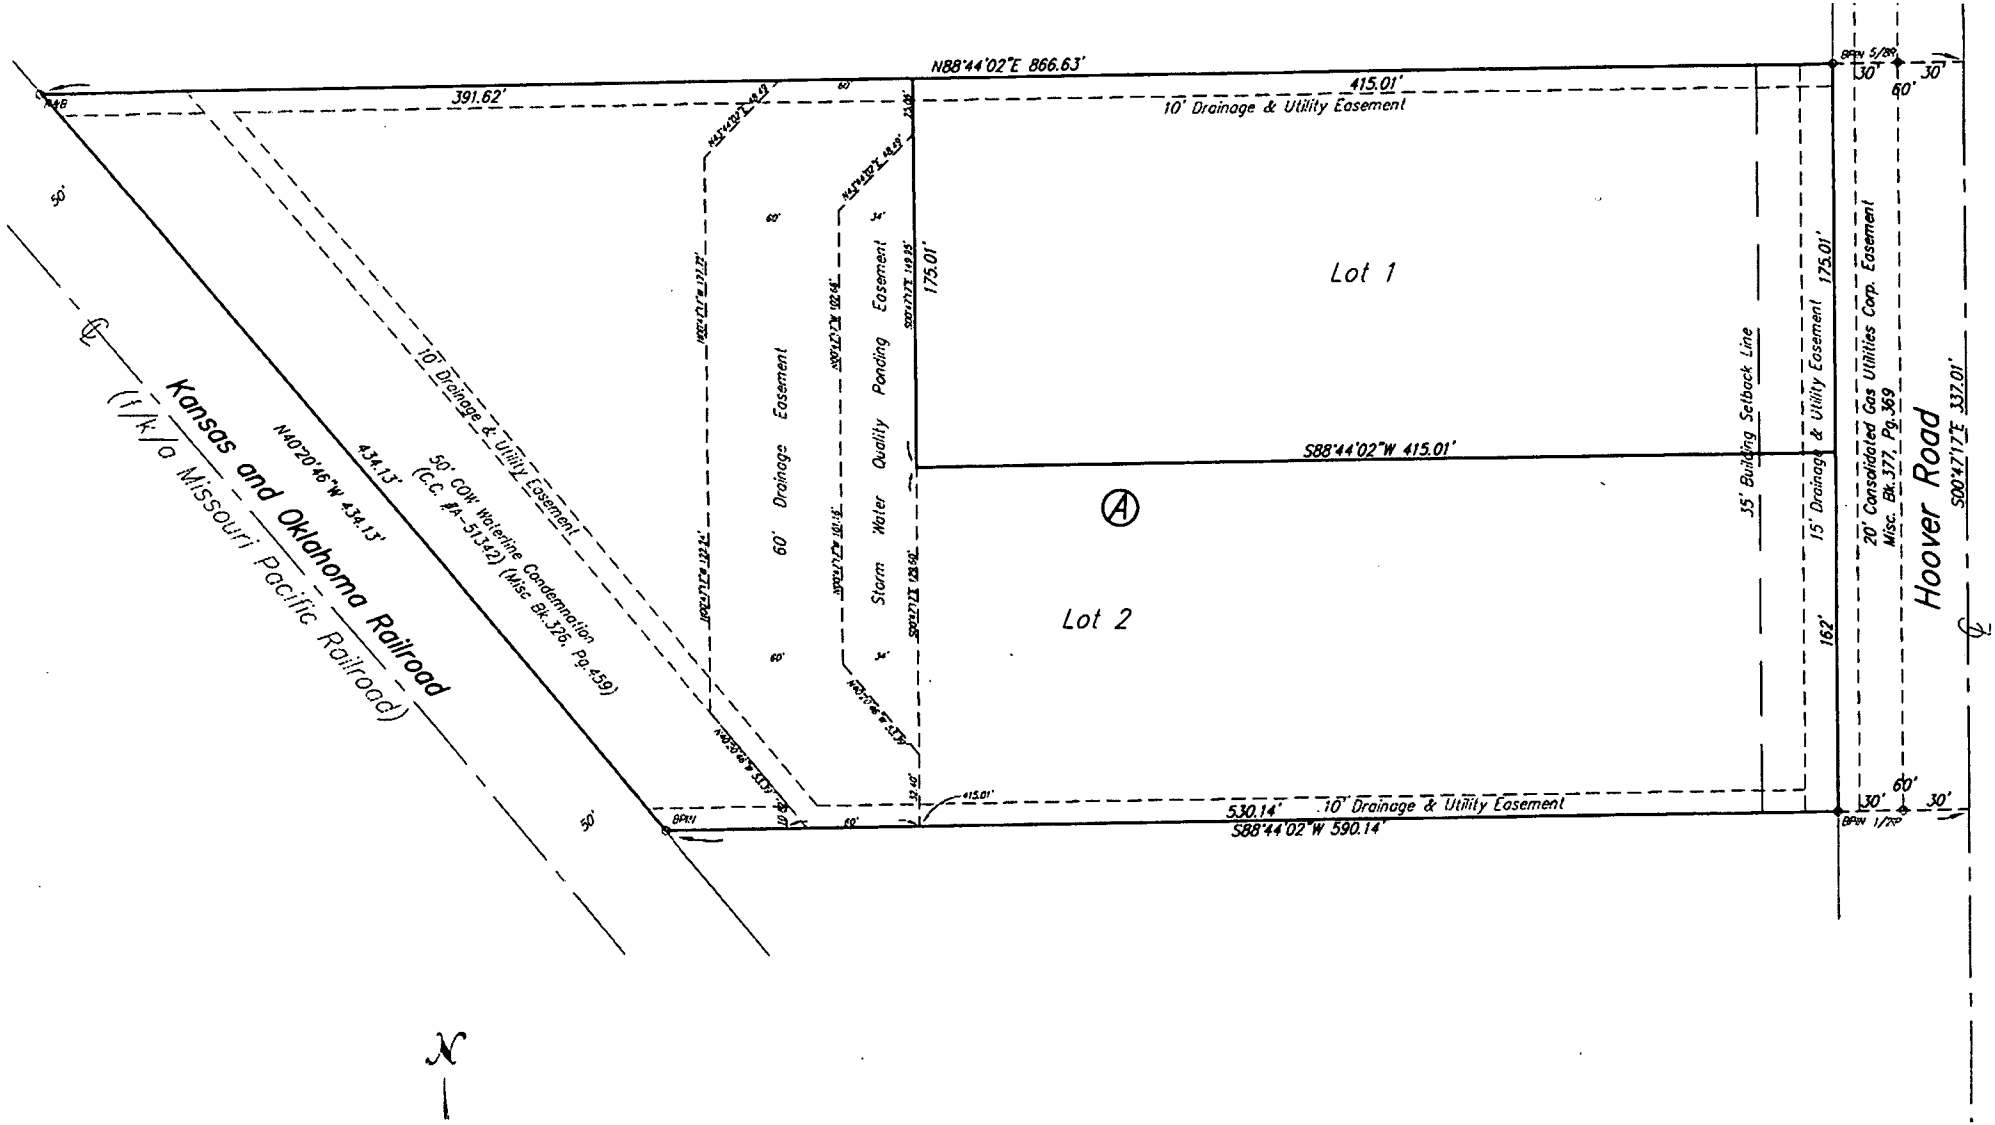

VAC2016-00059 Lighthouse Plat

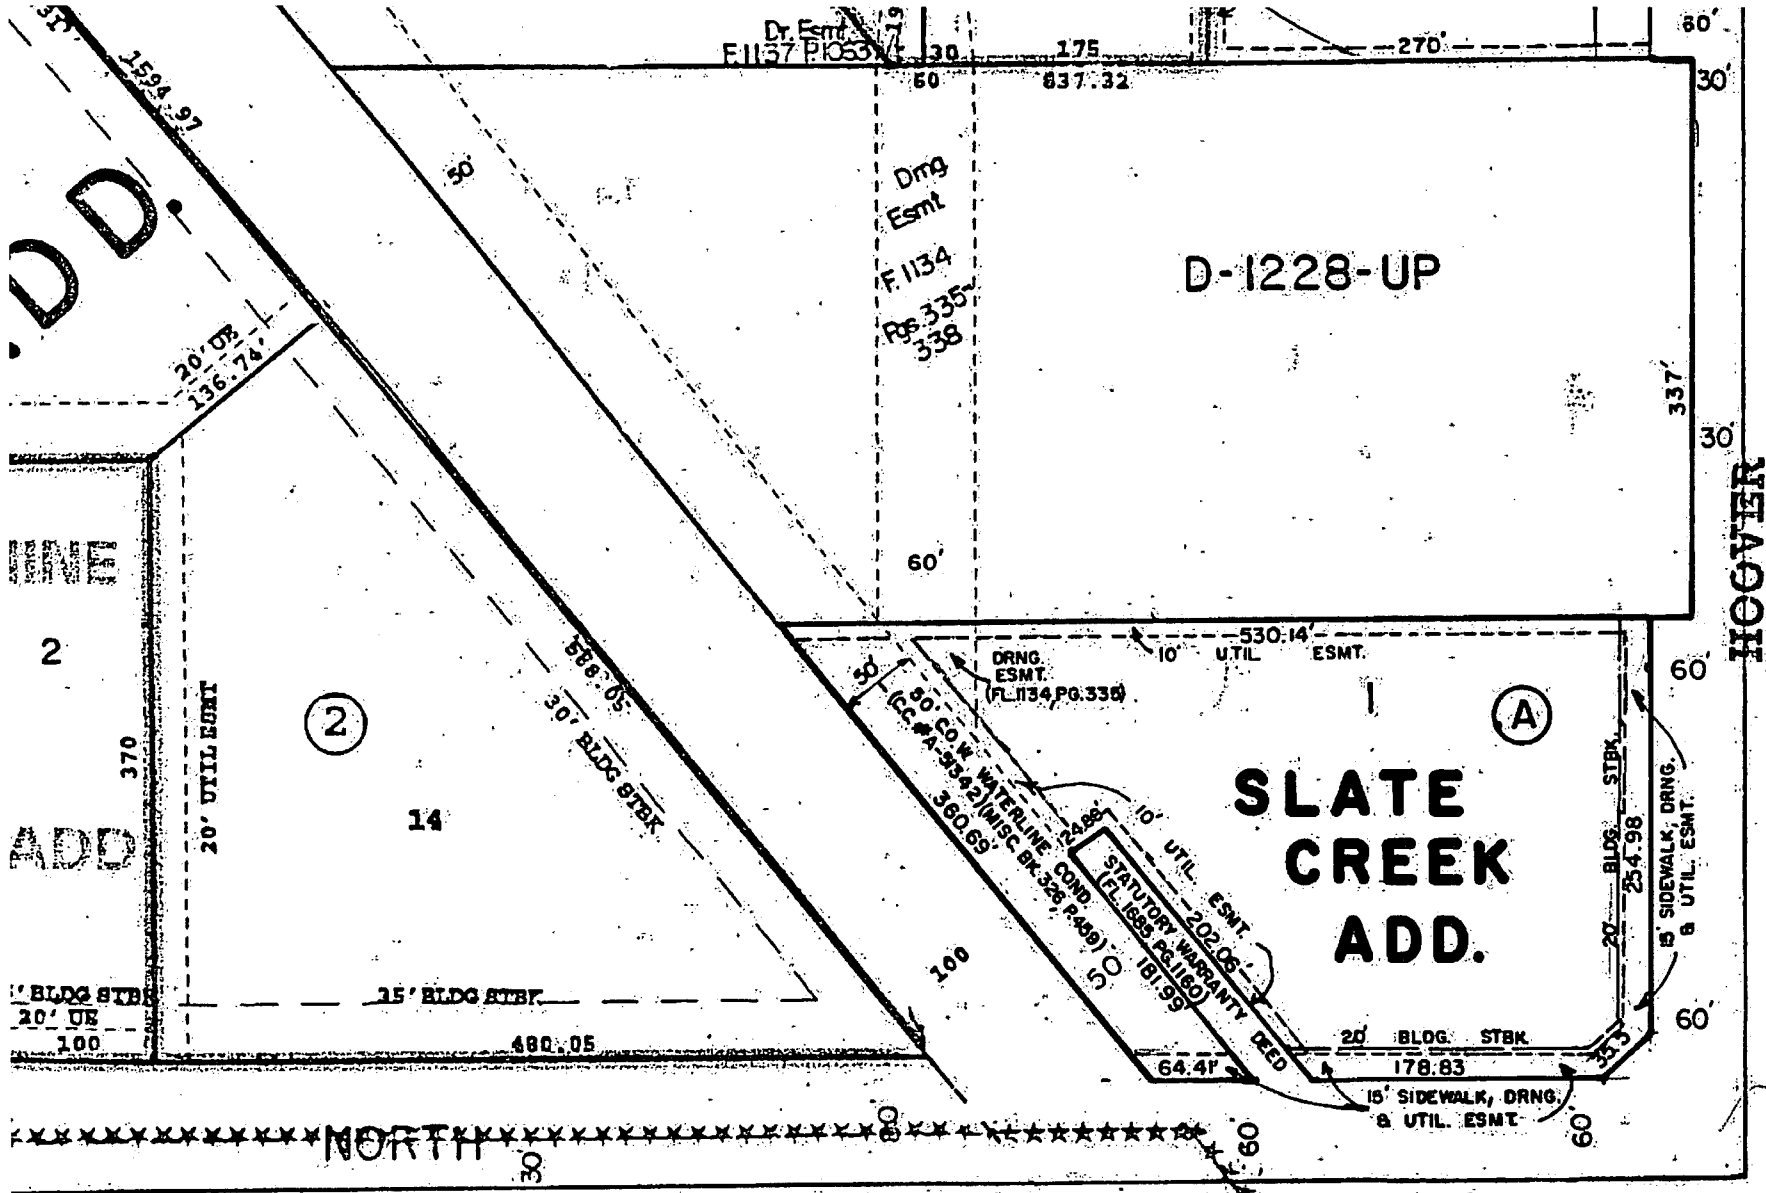



SEDGWICK COUNTY CLERK