

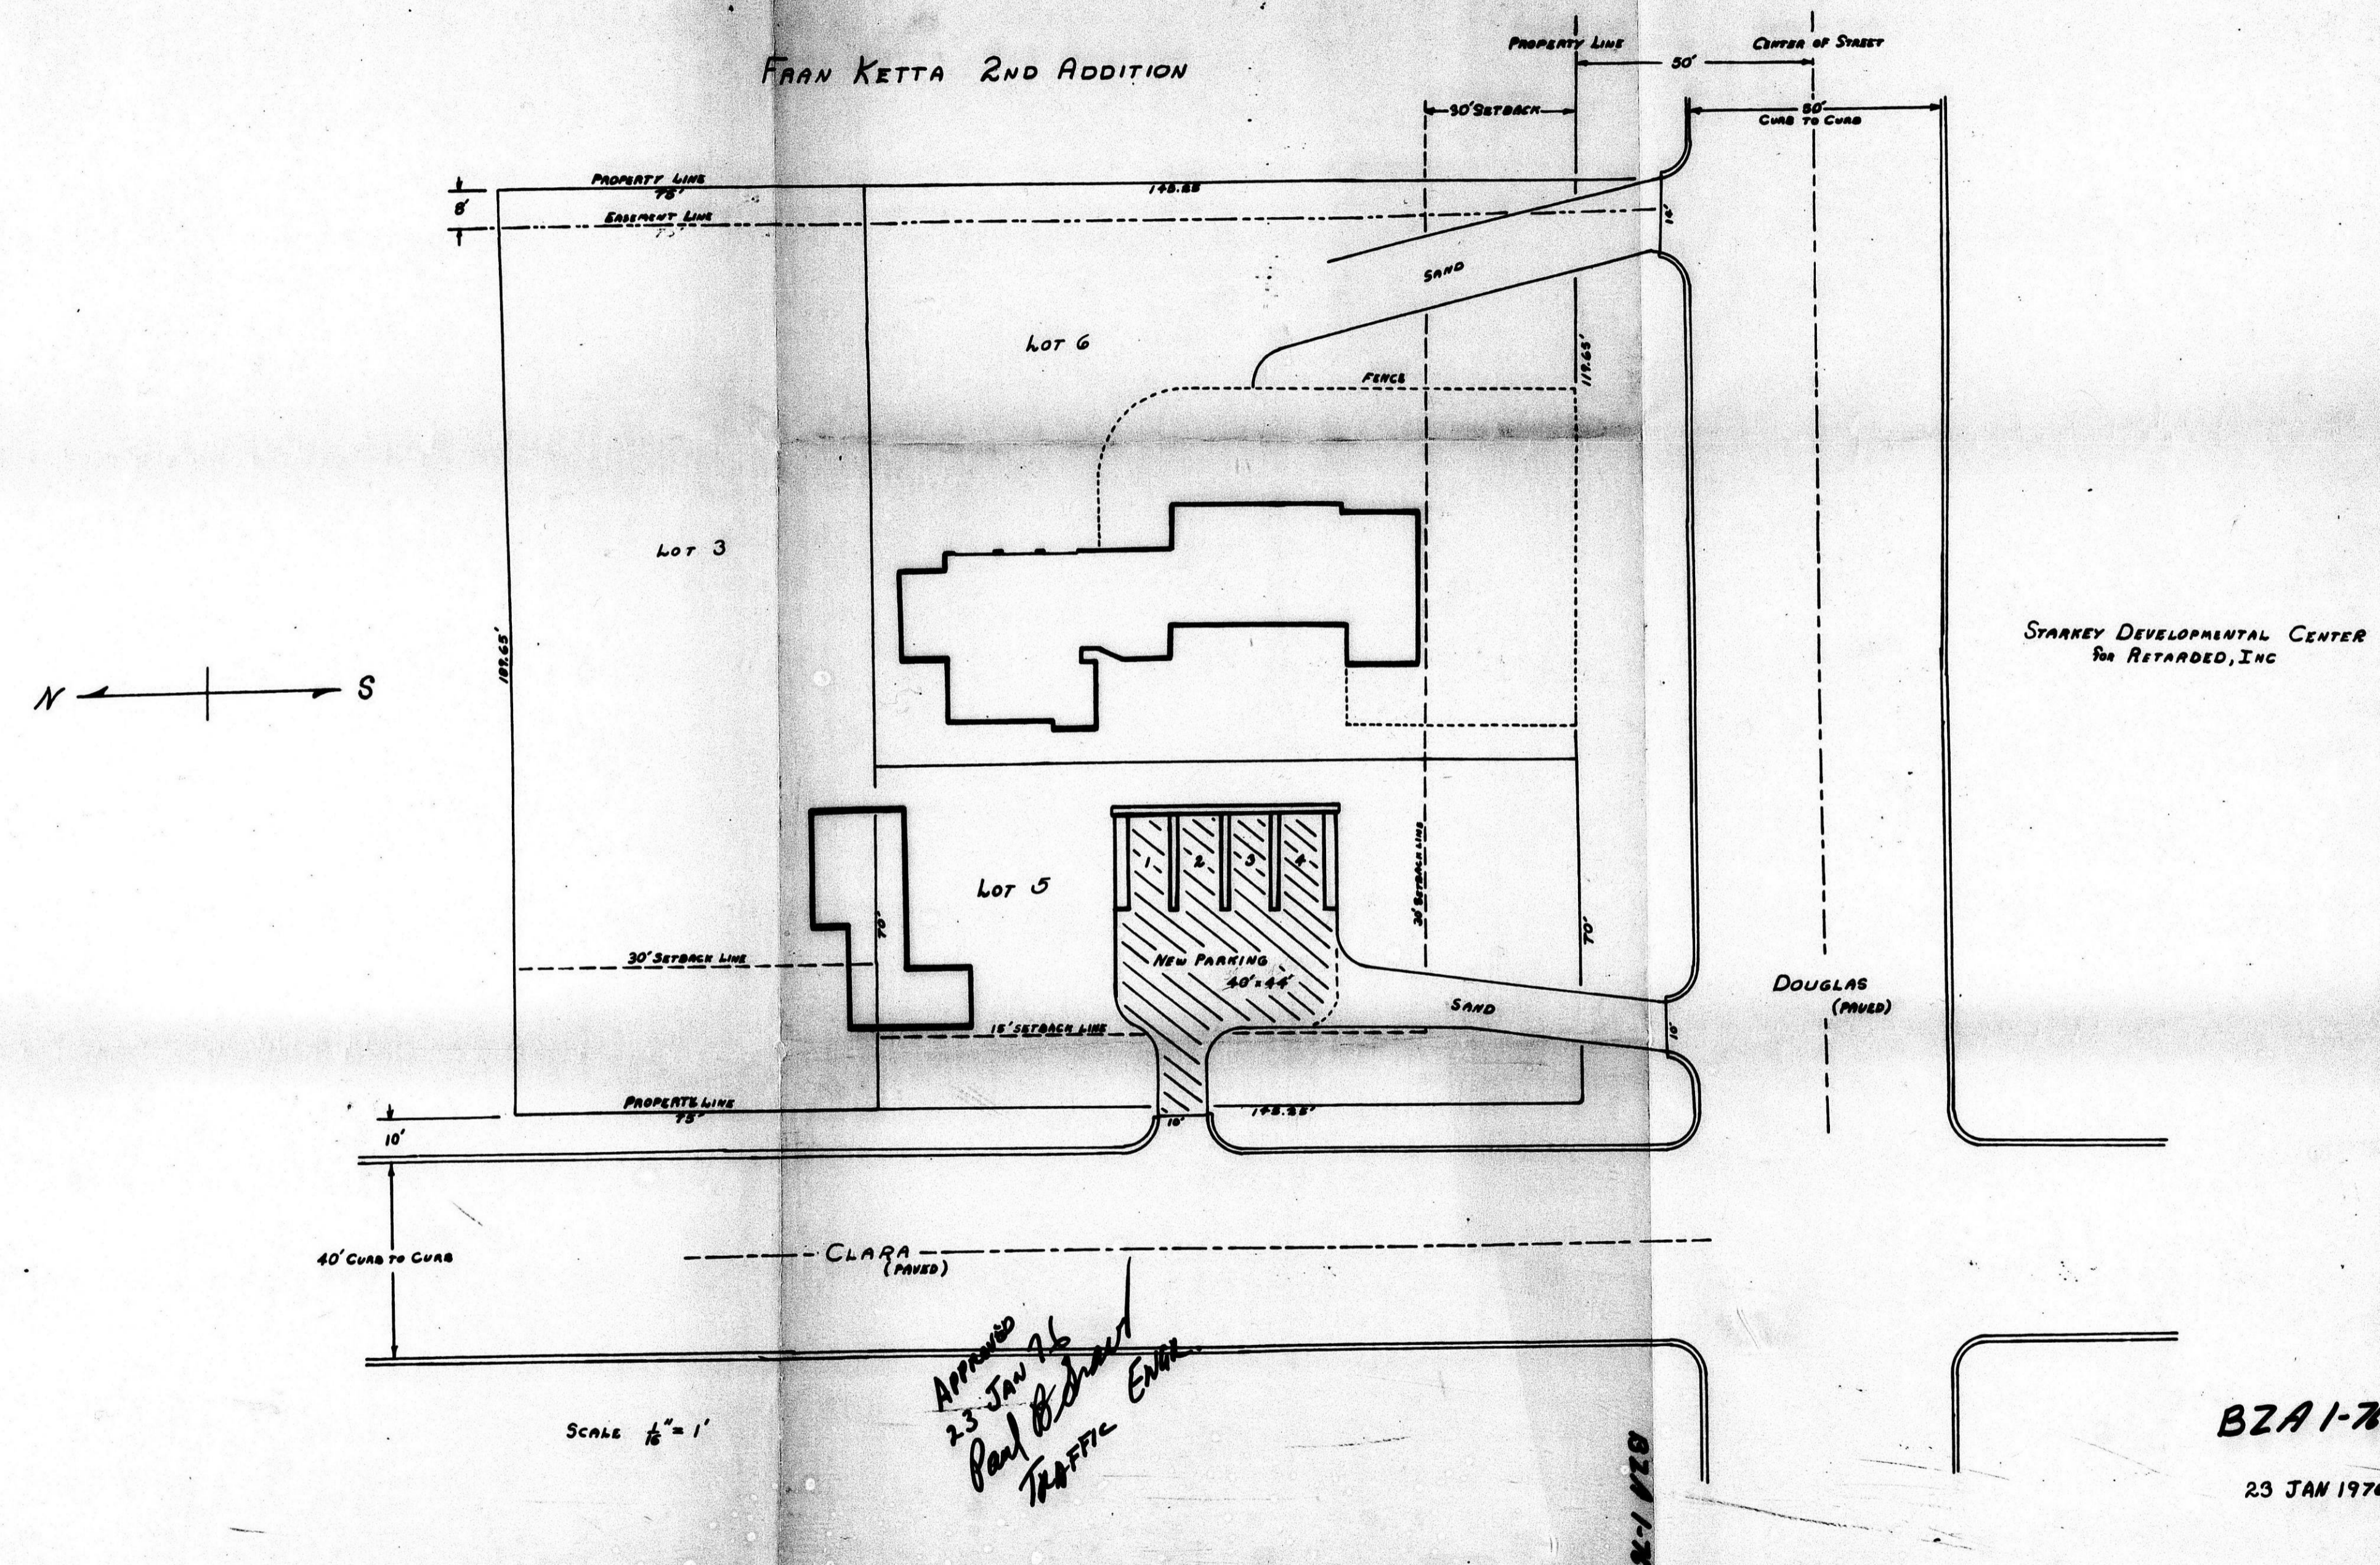


FRAN KETTA 2ND ADDITION

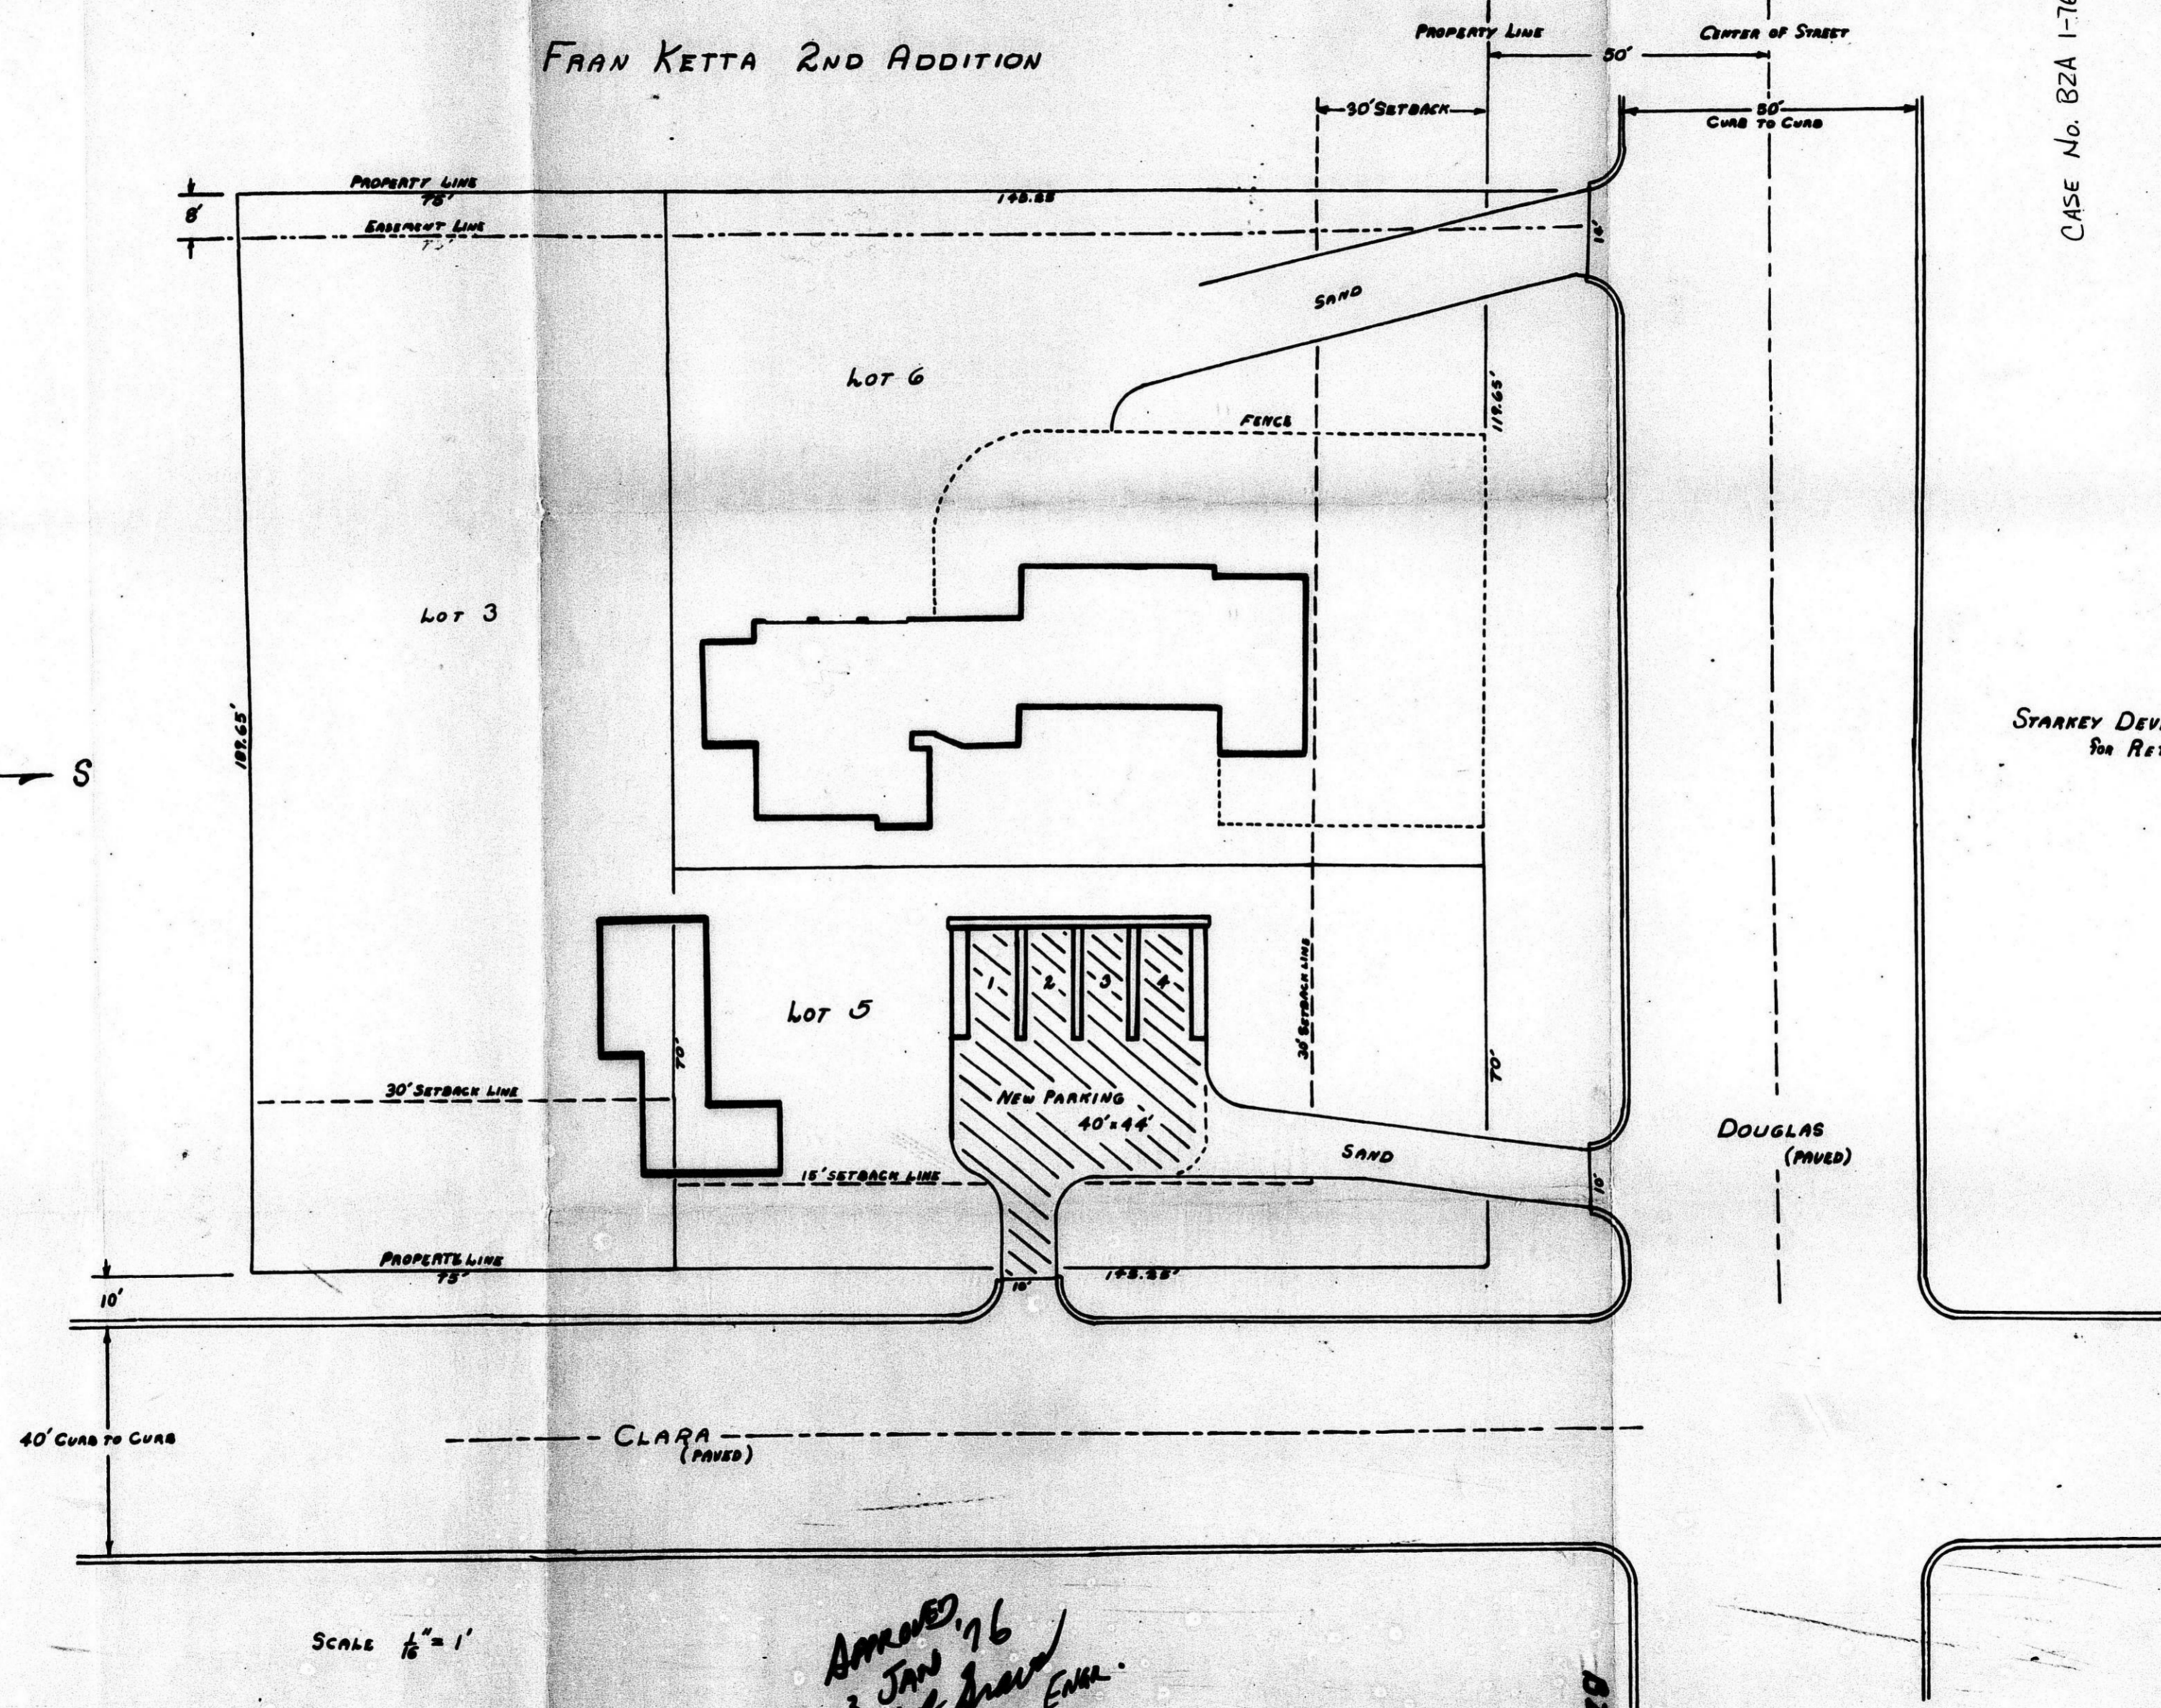

BZA 1-7
23 JAN 1976

FRAN KETTA 2ND ADDITION

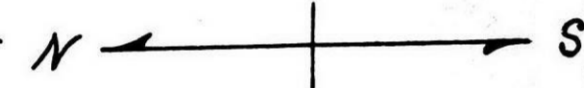

CASE No. BZA 1-76

STARKEY DEVELOPMENTAL CENTER FOR RETARDED, INC.

SCALE 1/8" = 1'

APPROVED 23 JAN 76
Paul B. Brown ENGR.
TRAFFIC

23 JAN 1976

FILMED FROM THE BEST AVAILABLE COPY