


2-65

LOG OF TEST DRILLING

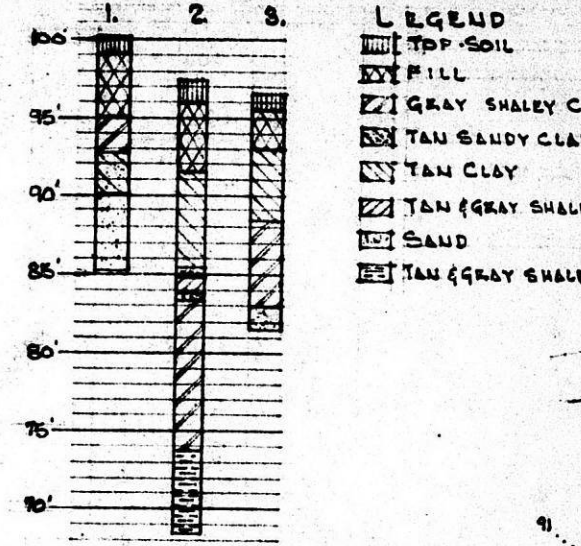


- LEGEND
- TOP SOIL
  - FILL
  - GRAY SHALEY CLAY
  - TAN SANDY CLAY
  - TAN CLAY
  - TAN (GRAY SHALEY CLAY)
  - SAND
  - TAN (GRAY SHALE)

THE ABOVE LOG IS RESULT OF A SOIL SURVEY MADE BY WICHITA TESTING LAB. ON 12/18/54. THE COMPLETE REPORT IS ON FILE IN THE ARCHITECTS OFFICE.

LEGEND

- EXISTING GRADES
- FINISH GRADES
- TEST HOLE

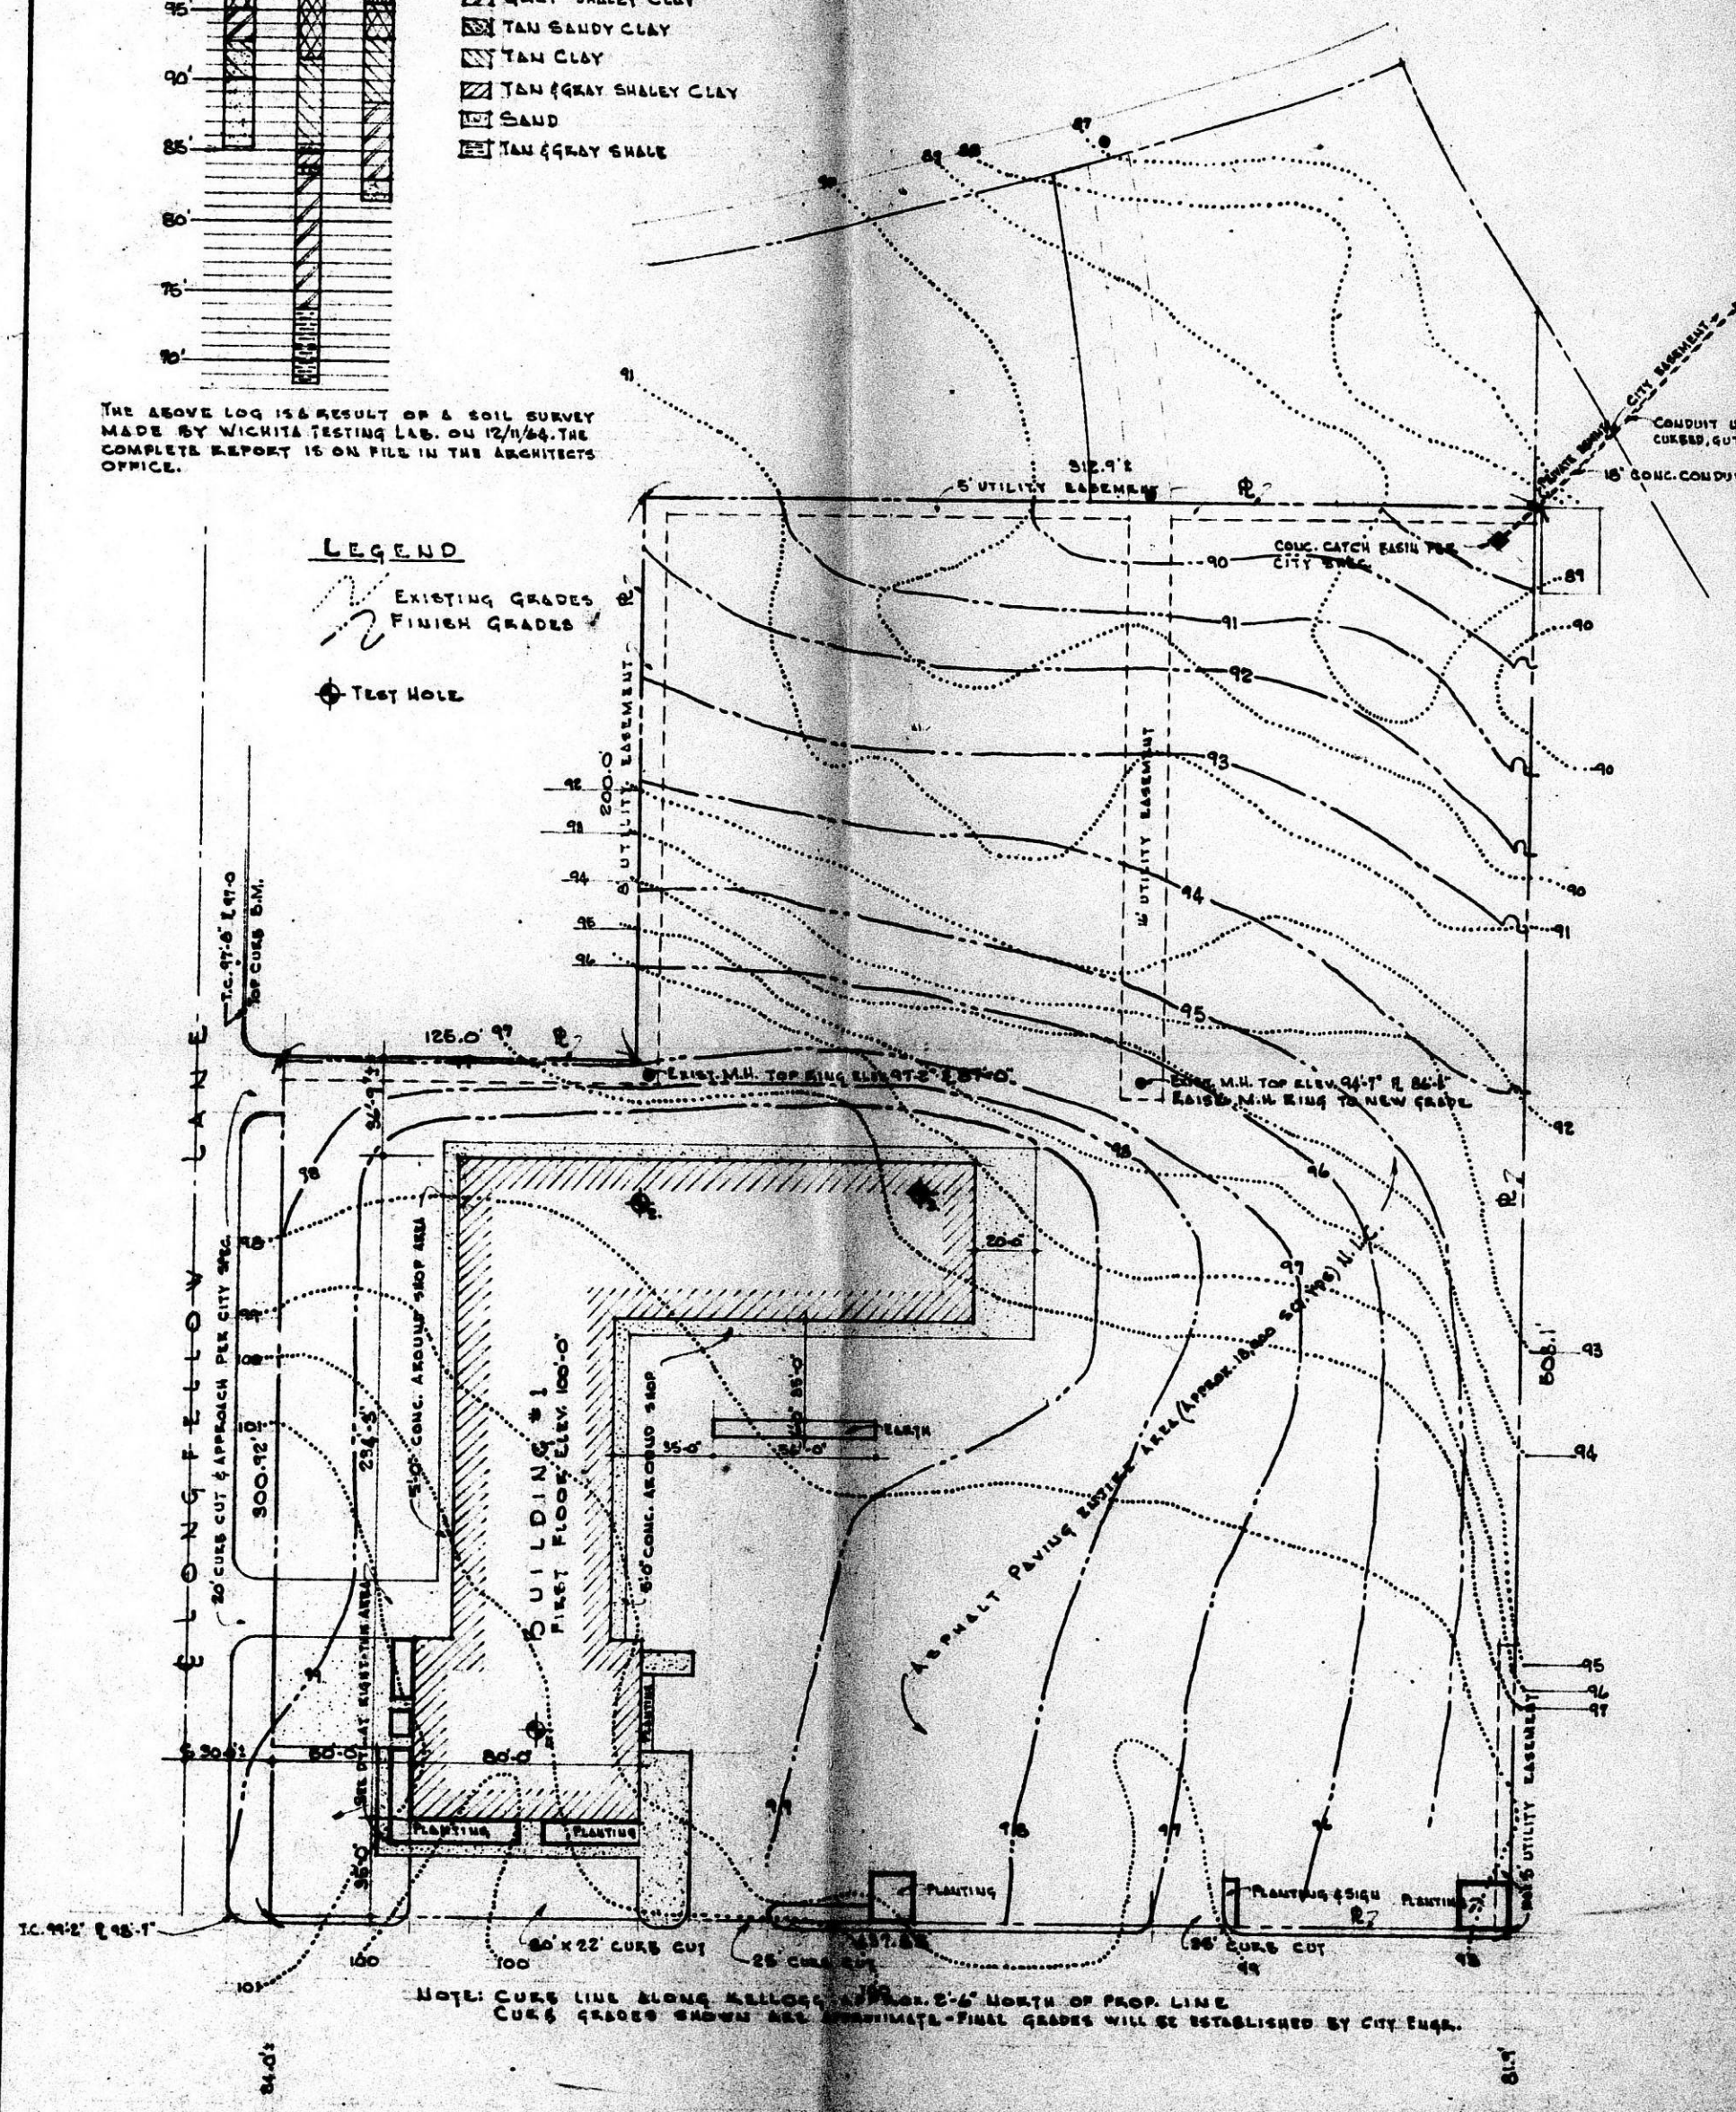


PLOT AND GRADING PLAN



SCHOLFIELD BROS. PONTIAC WICHITA, KANS.

INDEX TO PLANS

1	PLOT PLAN
2	SCHEDULE - MILLWORK
3	FLOOR PLAN PART I
4	FLOOR PLAN PART V
5	ELEVATIONS
6	SECTIONS - DTL.
7	SECTIONS - DTL.
8	STAIRS & MISC. DTL.
9	MILLWORK

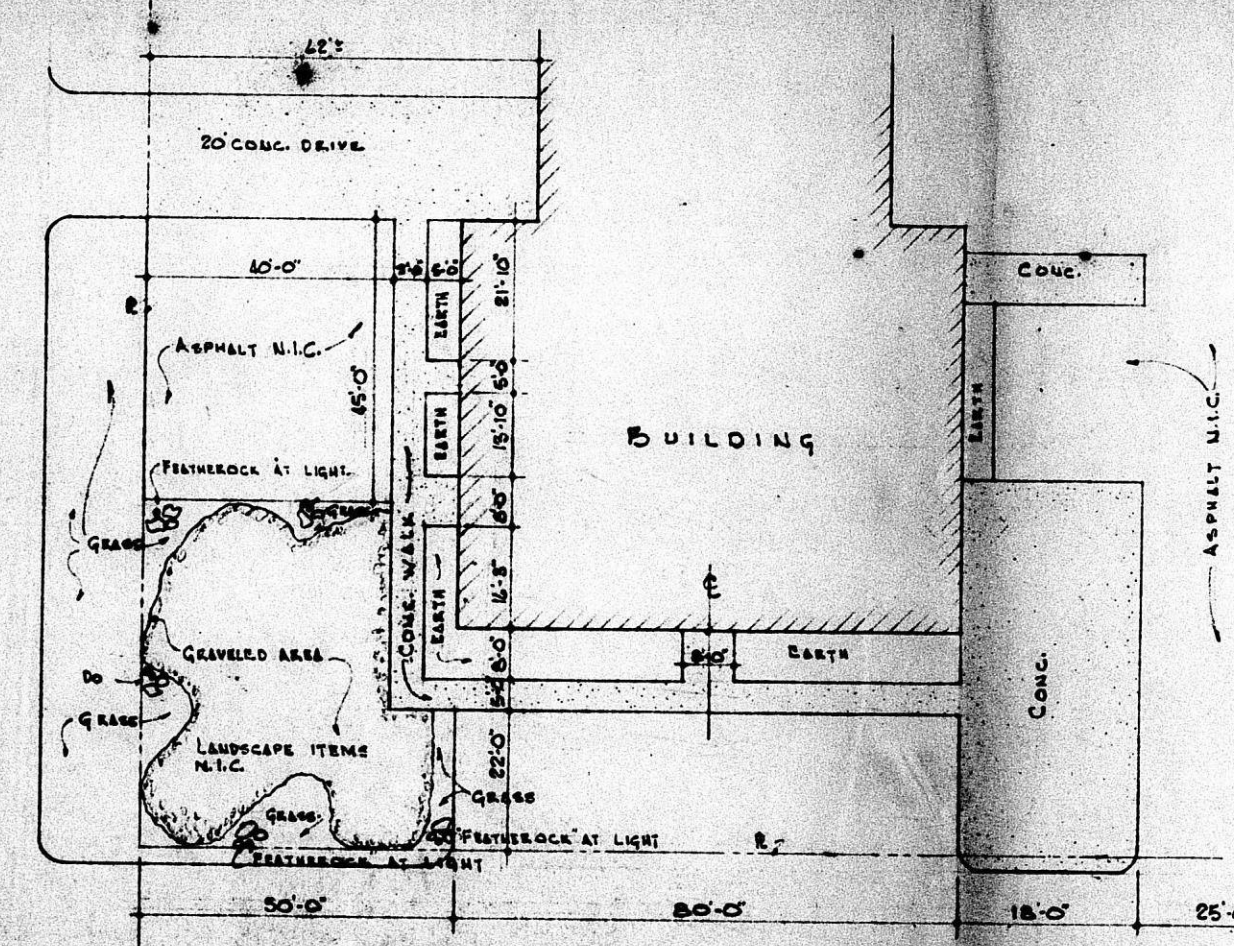

PARTIAL PLOT PLAN



2-65

COLL. E. HISBEN REG. 2501

ROBINSON & HISBEN WICHITA, KANSAS  
ASSOCIATE ARCHITECTS

DATE: 12-18-54

SALES & SERVICE NUMBER: SCHOLFIELD BROS. PONTIAC

WICHITA, KANSAS