


KELLOGG AVE.

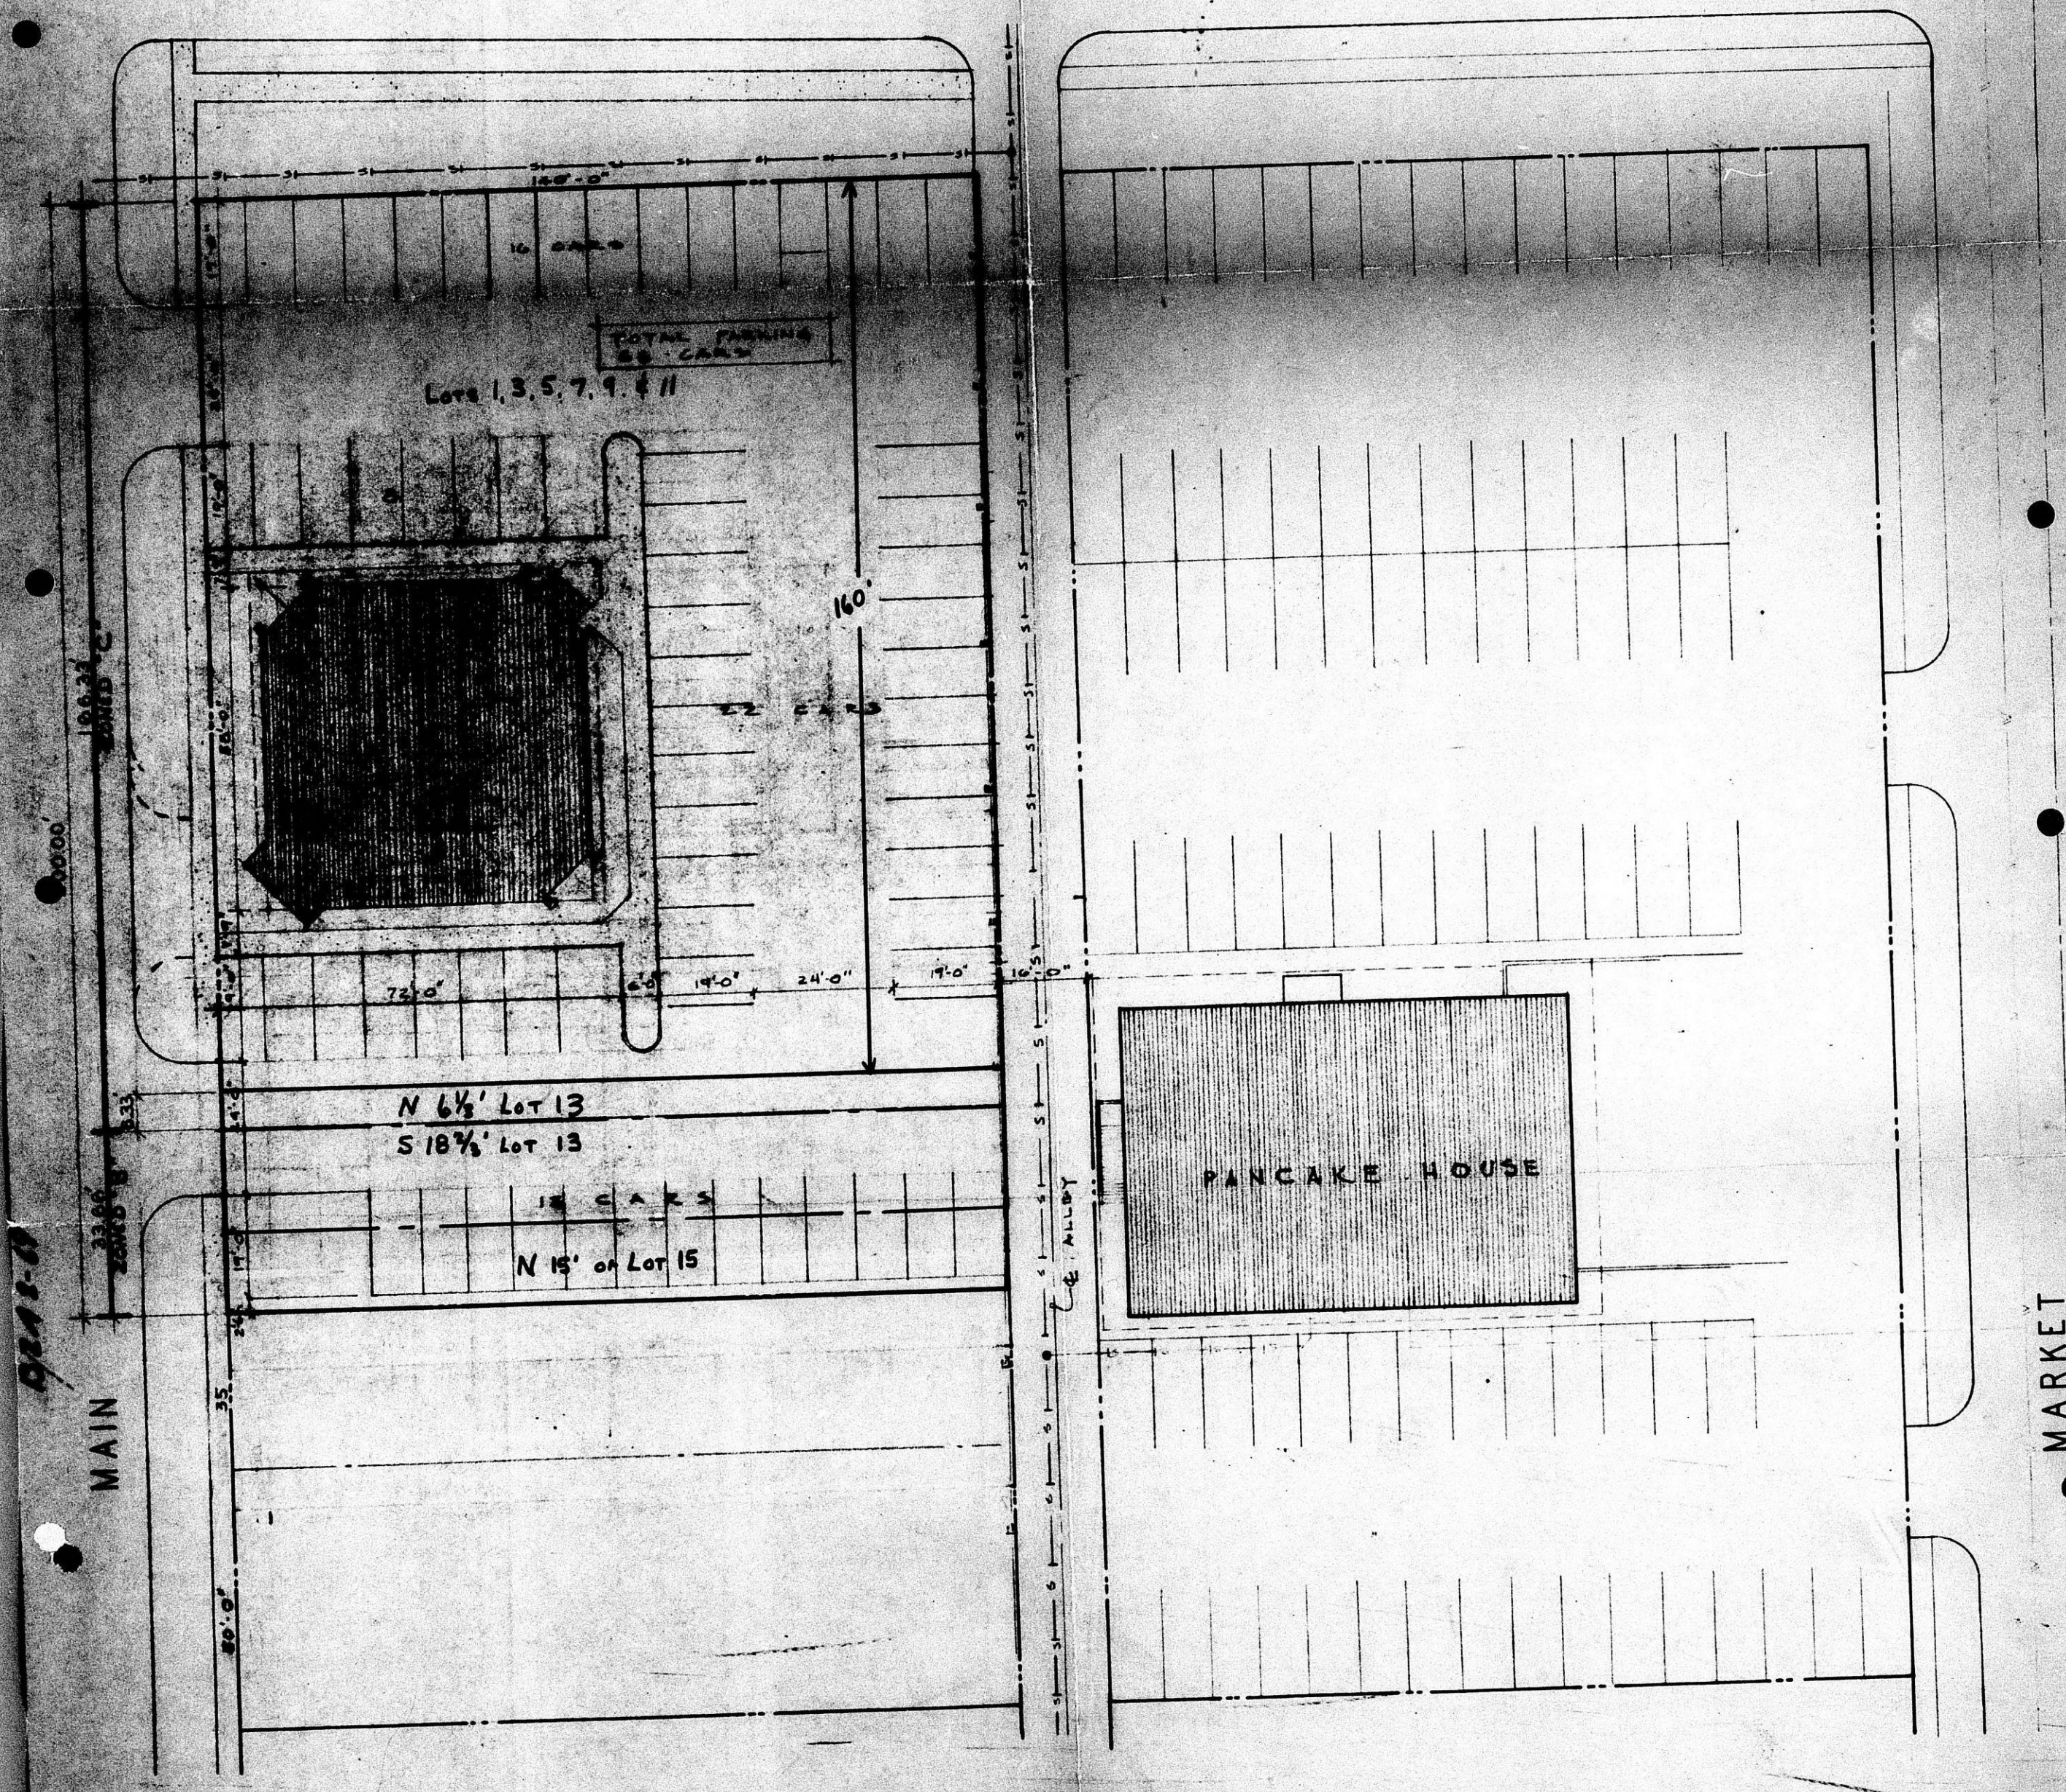

LEGAL DESCRIPTION:
 LOTS 1, 3, 5, 7, 9, 11, 13 & 15 of LOT 13
 DISTRICT 1, ADD. TO
 WICHITA, SEDGWICK CO.
 KANSAS

P L O T P L A N

SCALE 1" = 20'-0"



B7A 1-69

FILMED FROM THE BEST
 AVAILABLE COPY