






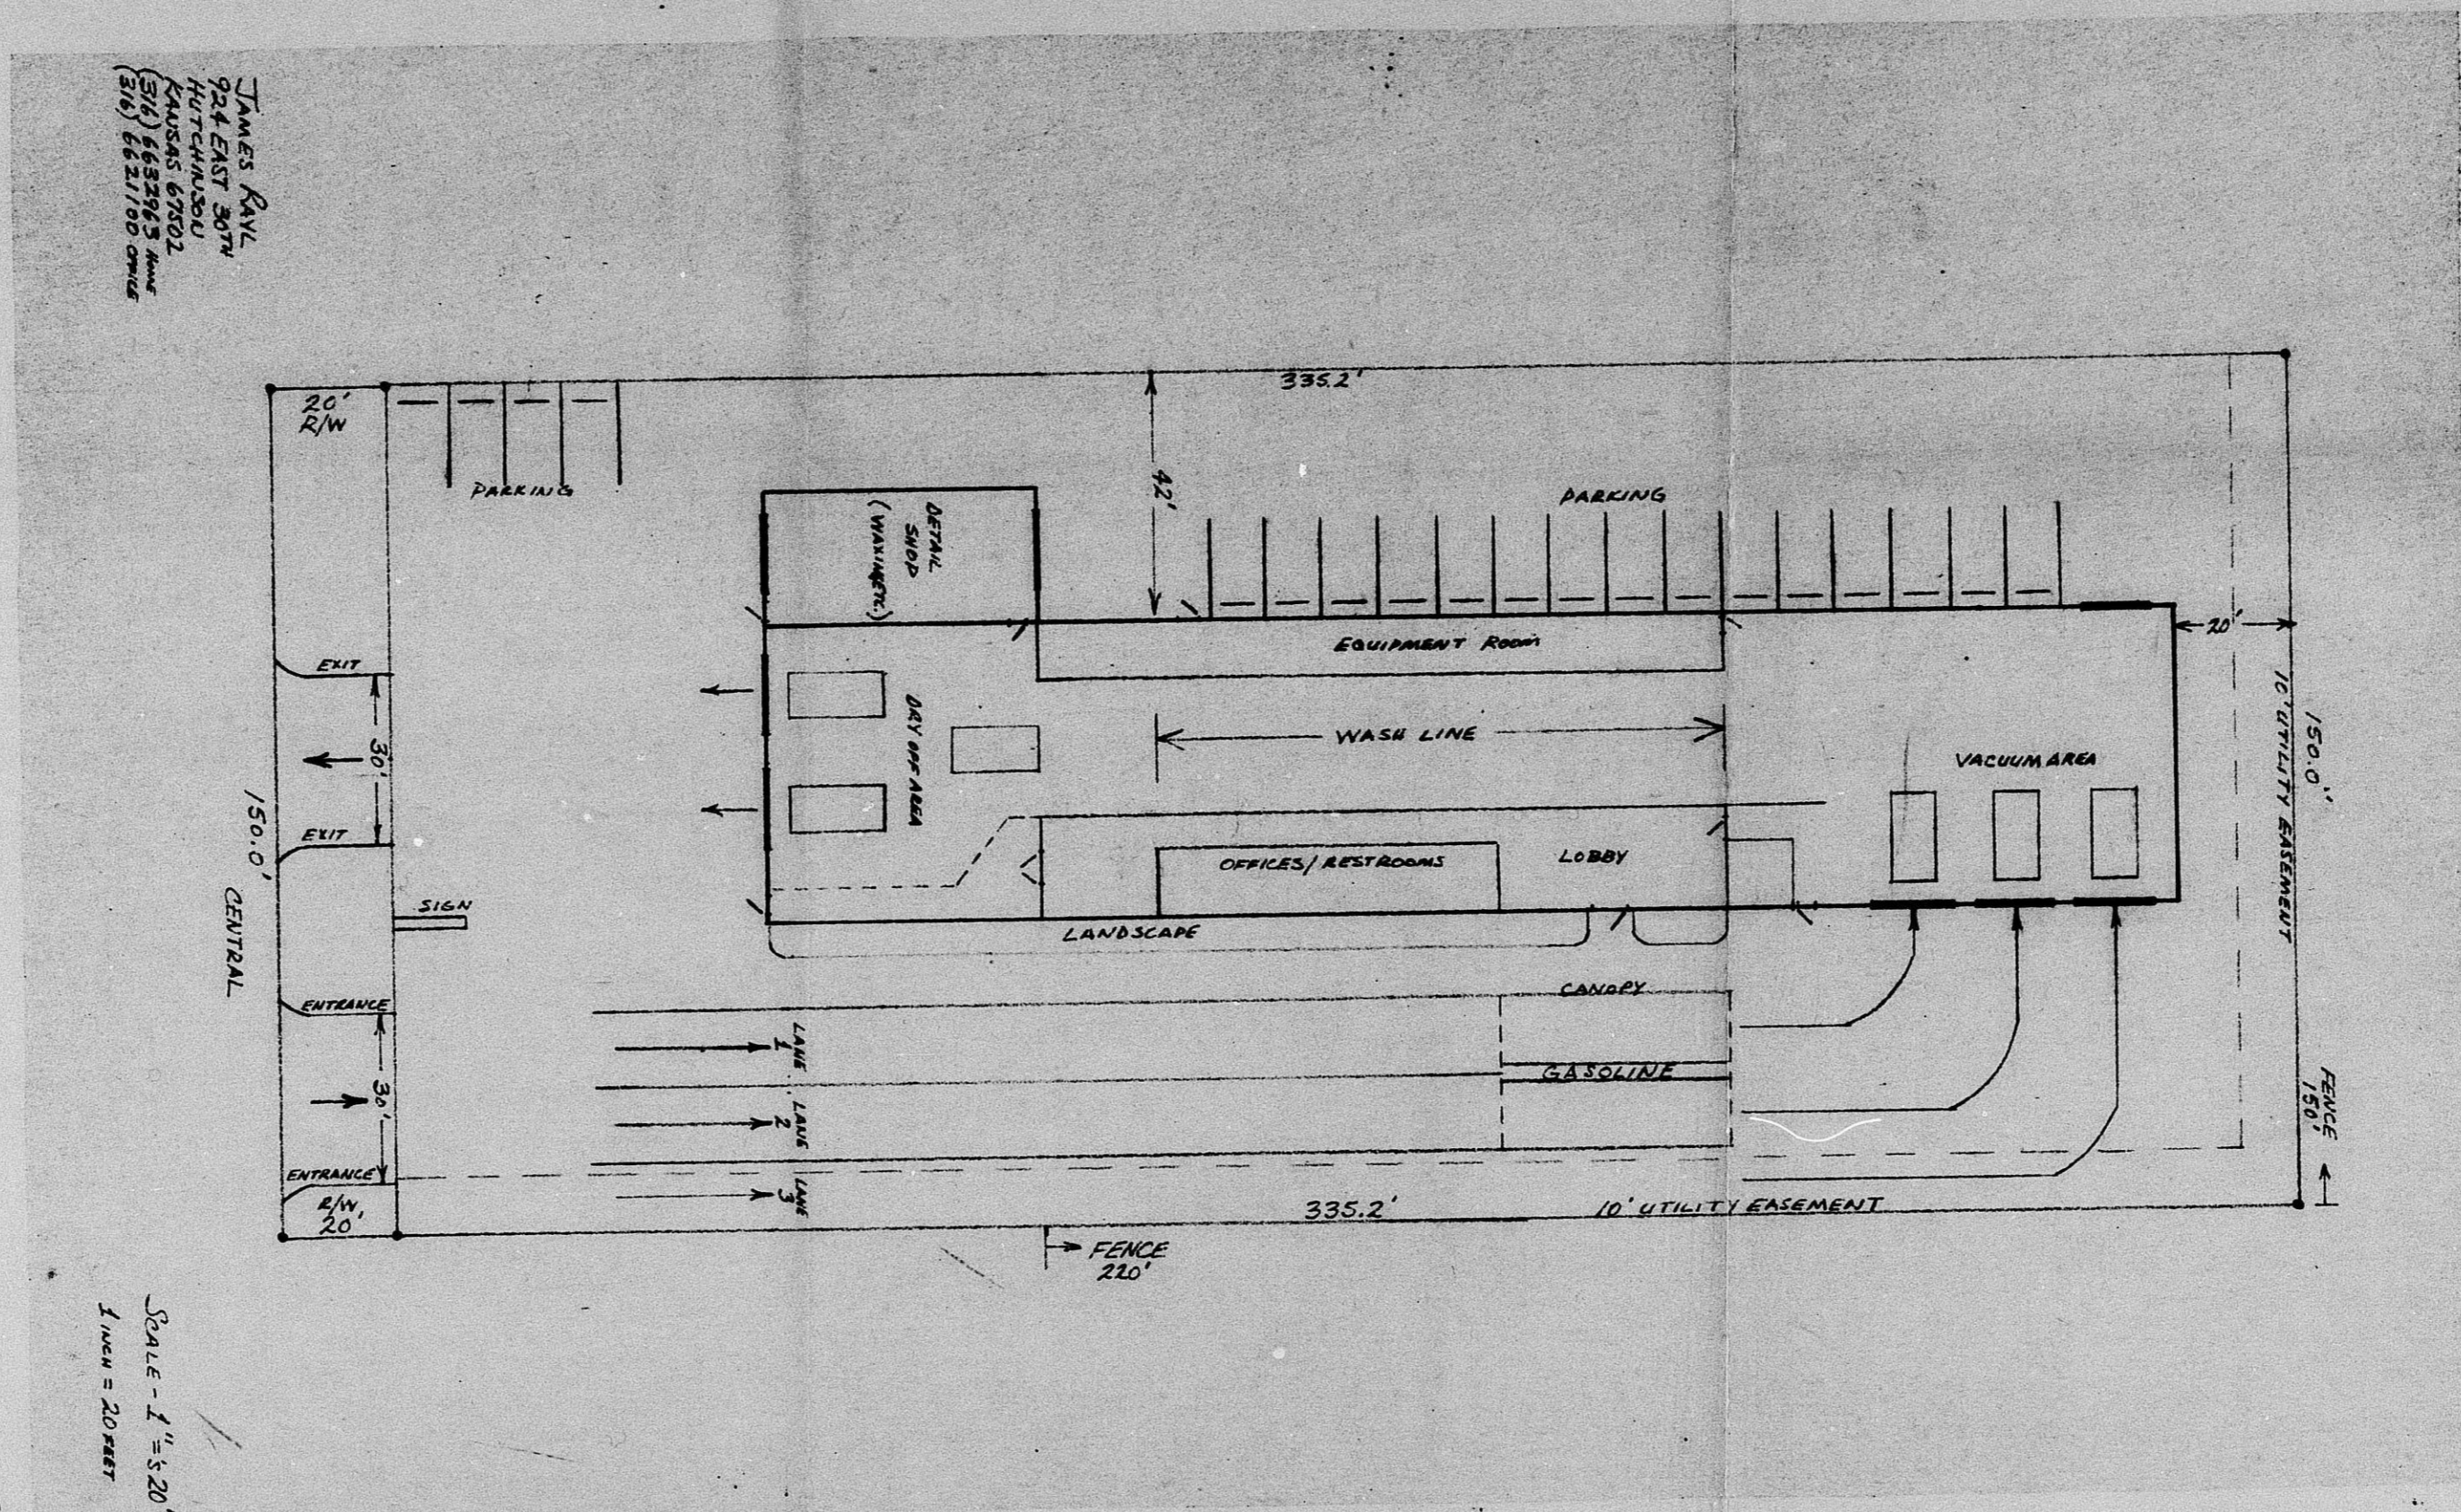


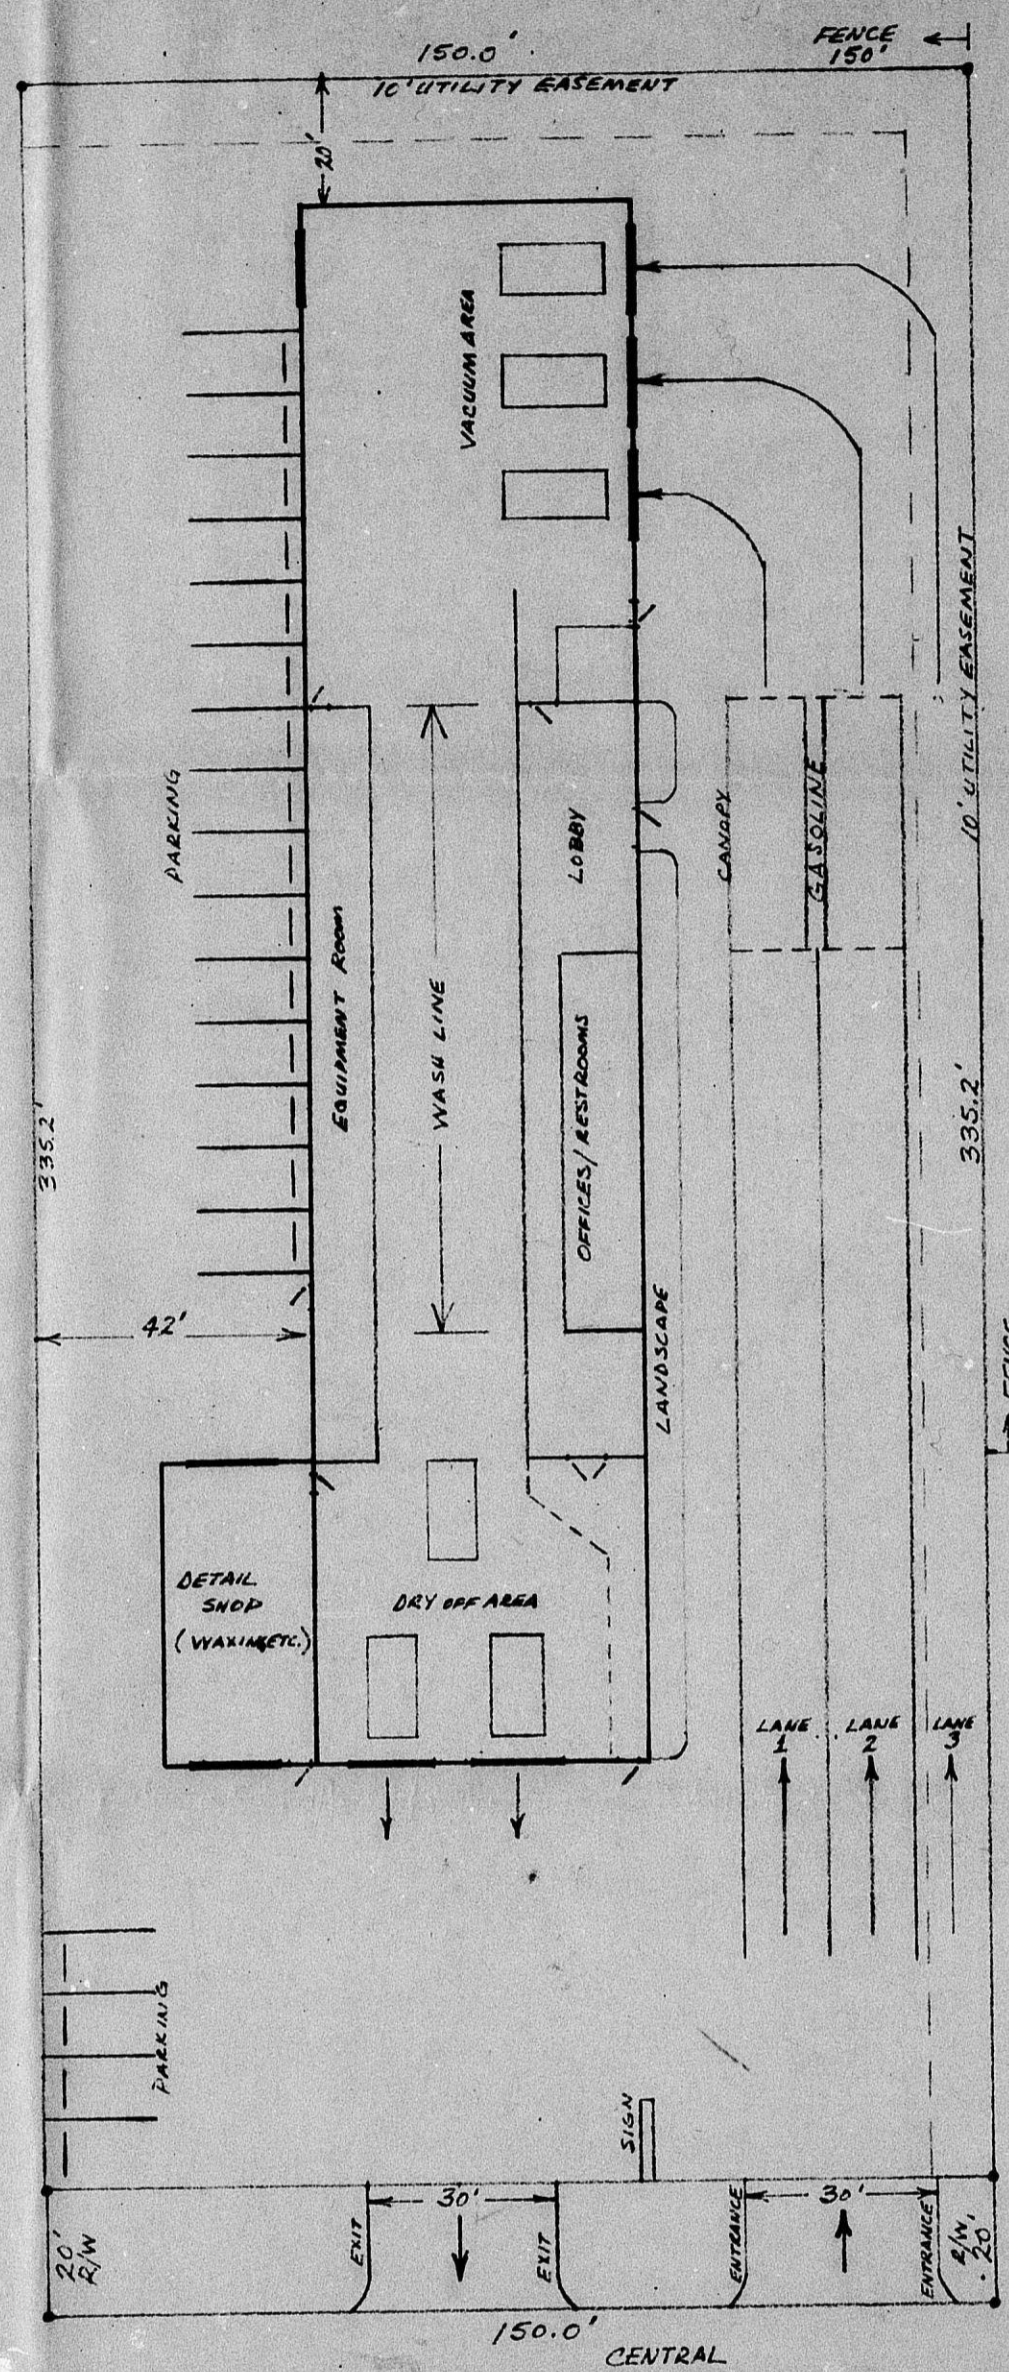

JAMES RAYL  
 924 EAST 30TH  
 HUTCHINSON  
 KANSAS 67502  
 (316) 6622963 HOME  
 (316) 6621100 OFFICE

SCALE - 1" = 5' 20"  
 1/4" INCH = 20 FEET

BZA 2-97

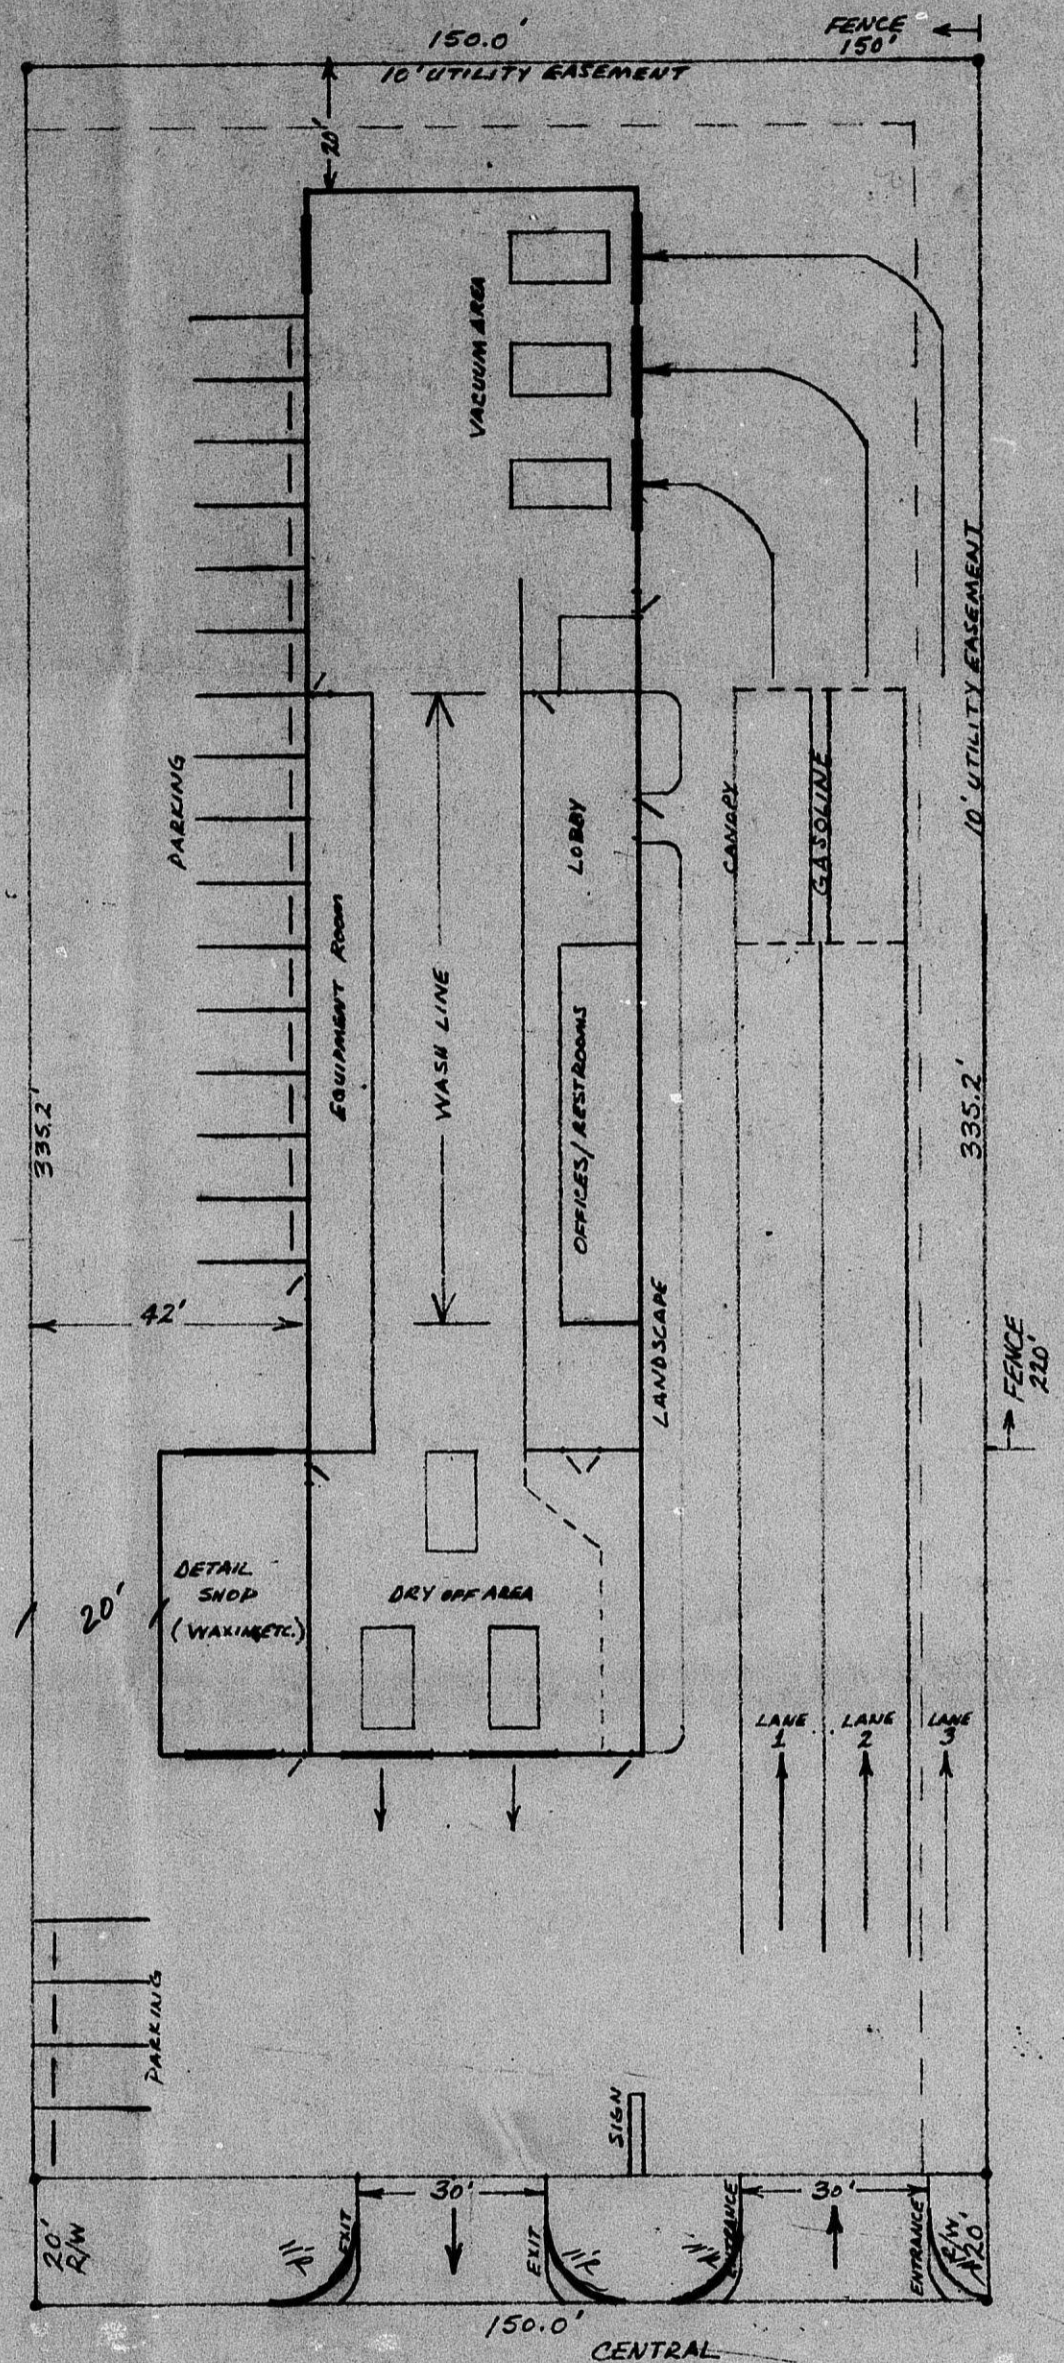

JAMES RAYL  
 924 EAST 30TH  
 HUTCHINSON  
 KANSAS 67502  
 (316) 6622963 HOME  
 (316) 6621100 OFFICE

SCALE - 1" = 5' 20"  
 1/4" INCH = 20 FEET

BZA 2-97