


BZA 16-77

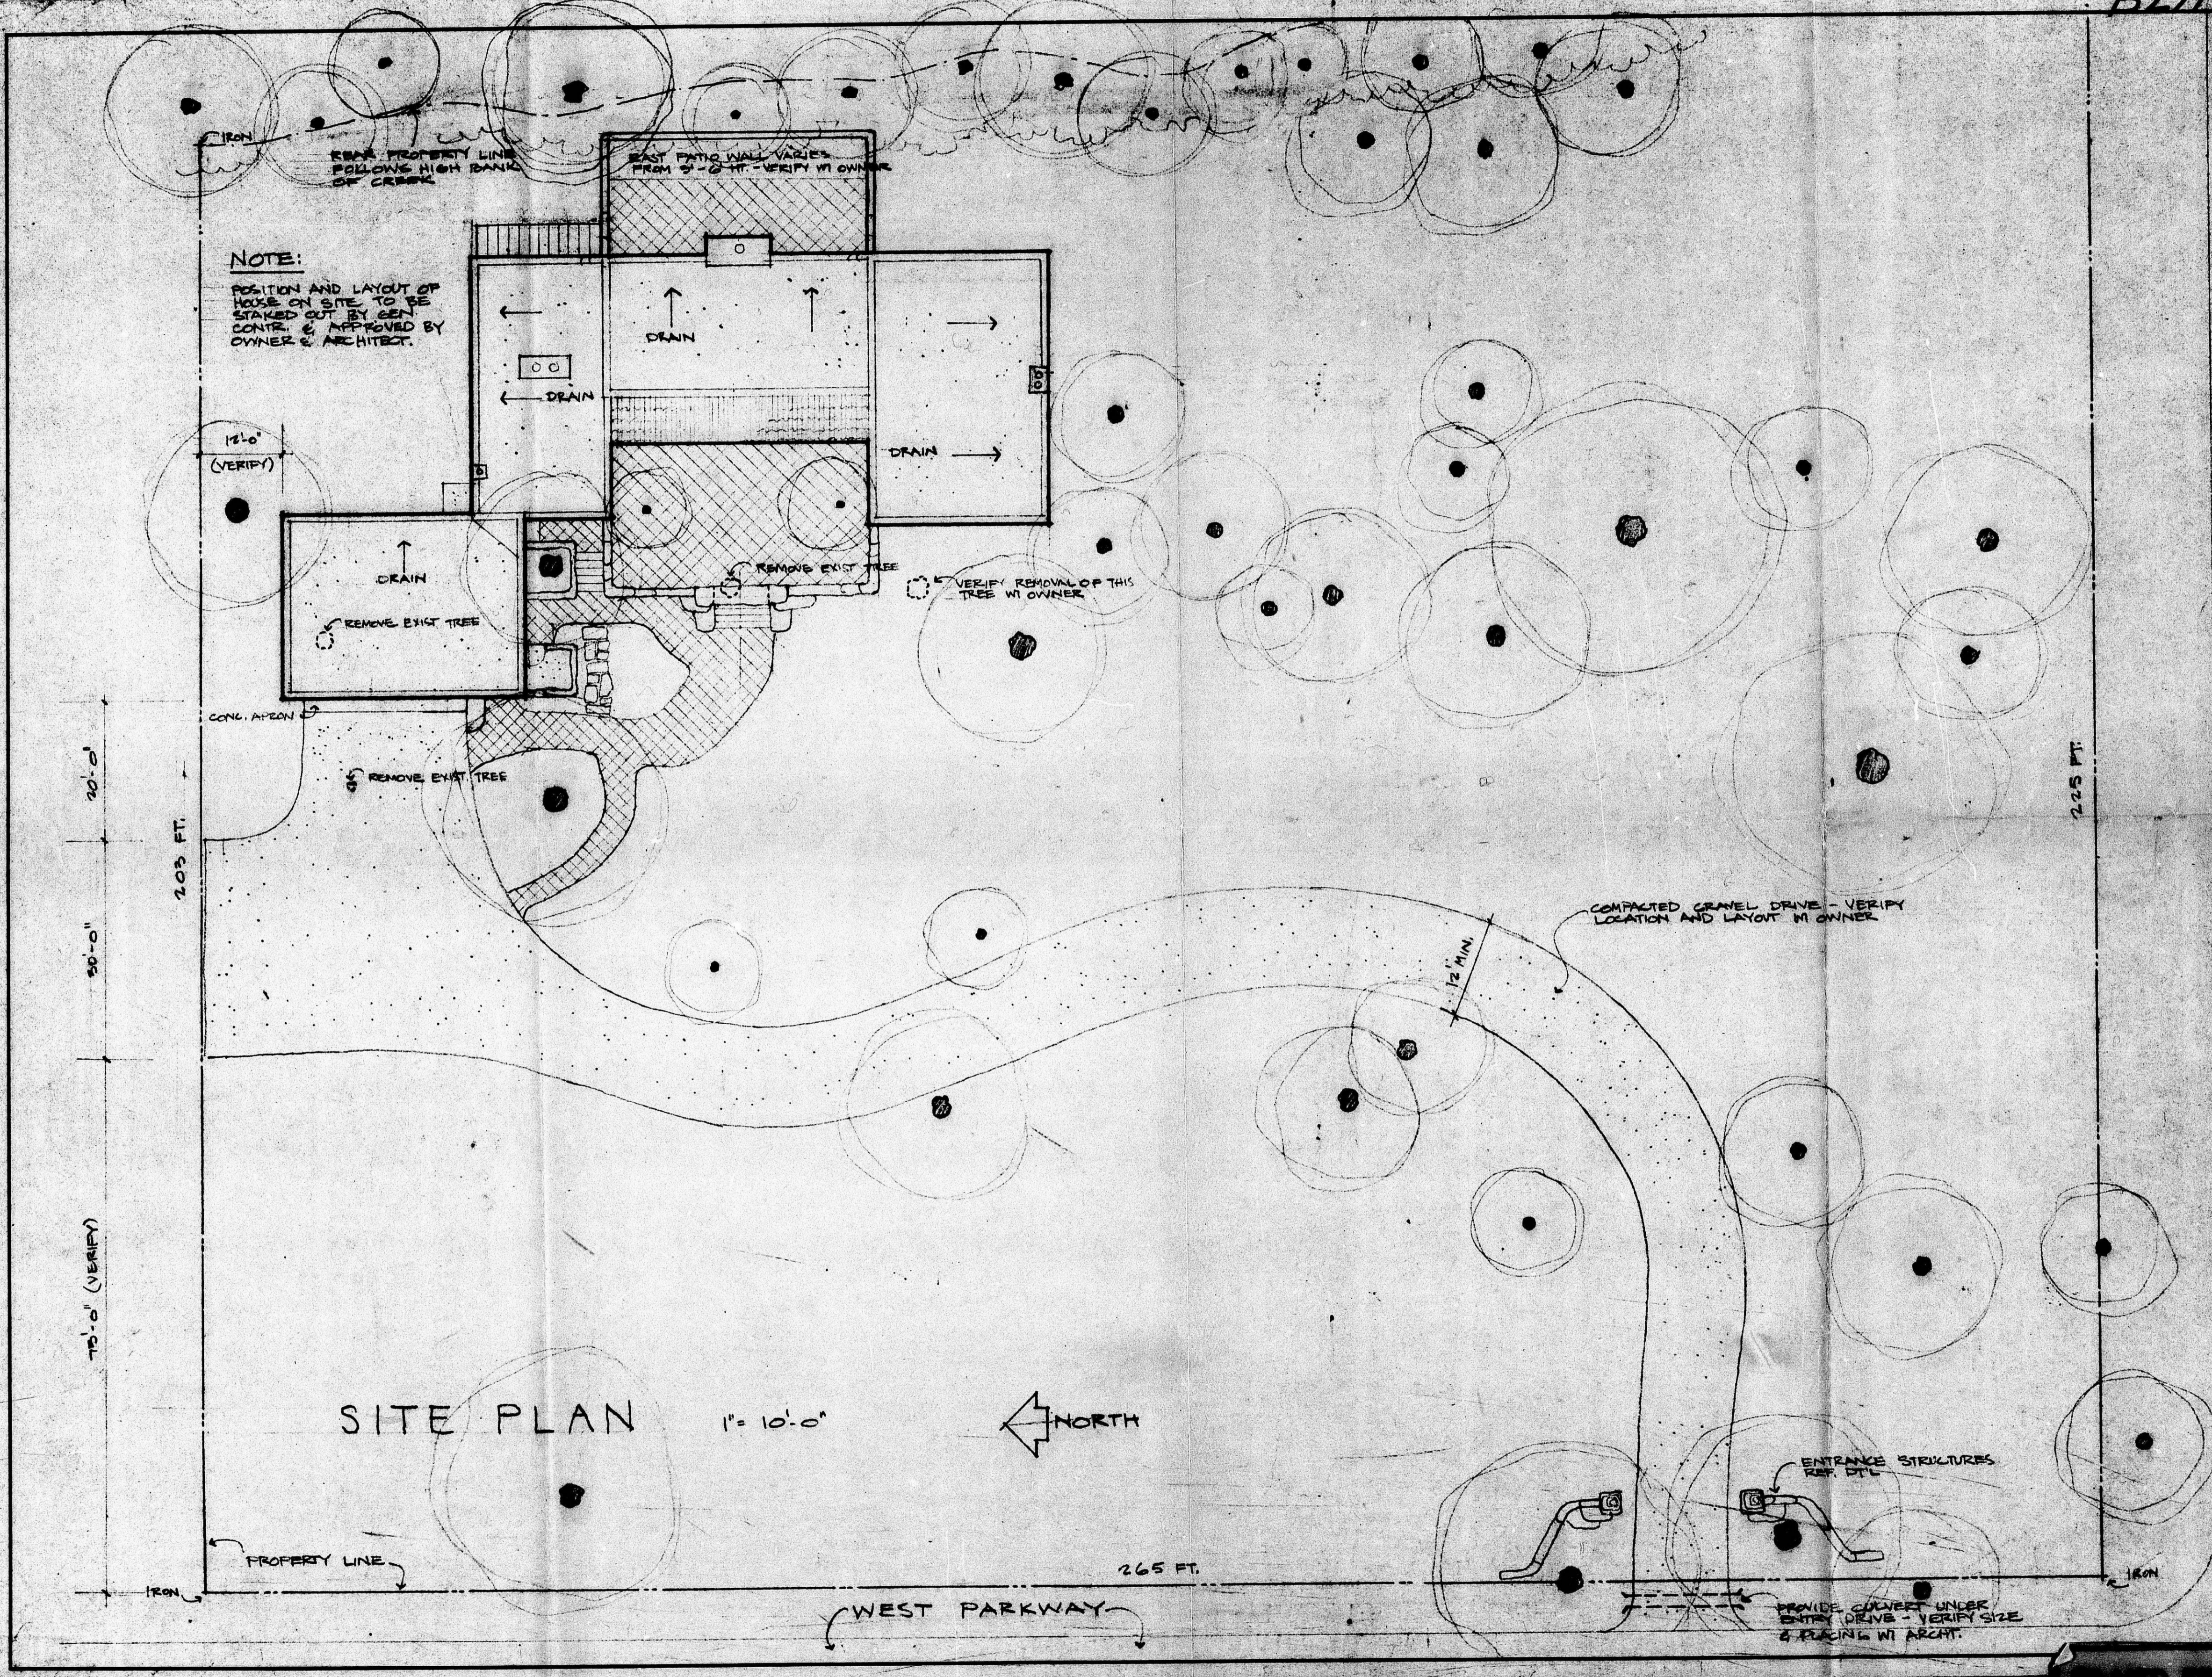

NOTE:
 POSITION AND LAYOUT OF HOUSE ON SITE TO BE STAKED OUT BY GEN. CONTR. & APPROVED BY OWNER & ARCHITECT.

SITE PLAN 1" = 10'-0"
 NORTH

DVIDA HINES ARCHITECT
 1005 E. 66th Street, Lincoln, NE 68504

MR. & MRS. R. A. DAVENPORT RESIDENCE

DOUGLAS AVE.

PROVIDE CULVERT UNDER ENTRY DRIVE - VERIFY SIZE & PLACING W/ ARCHT.

COMPACTED GRAVEL DRIVE - VERIFY LOCATION AND LAYOUT W/ OWNER

VERIFY REMOVAL OF THIS TREE W/ OWNER

REMOVE EXIST TREE

REMOVE EXIST TREE

REMOVE EXIST TREE

REAR PROPERTY LINE FOLLOWS HIGH BANK OF CREEK

EAST PATIO WALL VARIES FROM 5'-0" TO 6'-0" - VERIFY W/ OWNER

20'-0" (VERIFY)

50'-0" (VERIFY)

203 FT.

225 FT.

265 FT.


IRON

IRON

PROPERTY LINE

WEST PARKWAY

BZA 16-78

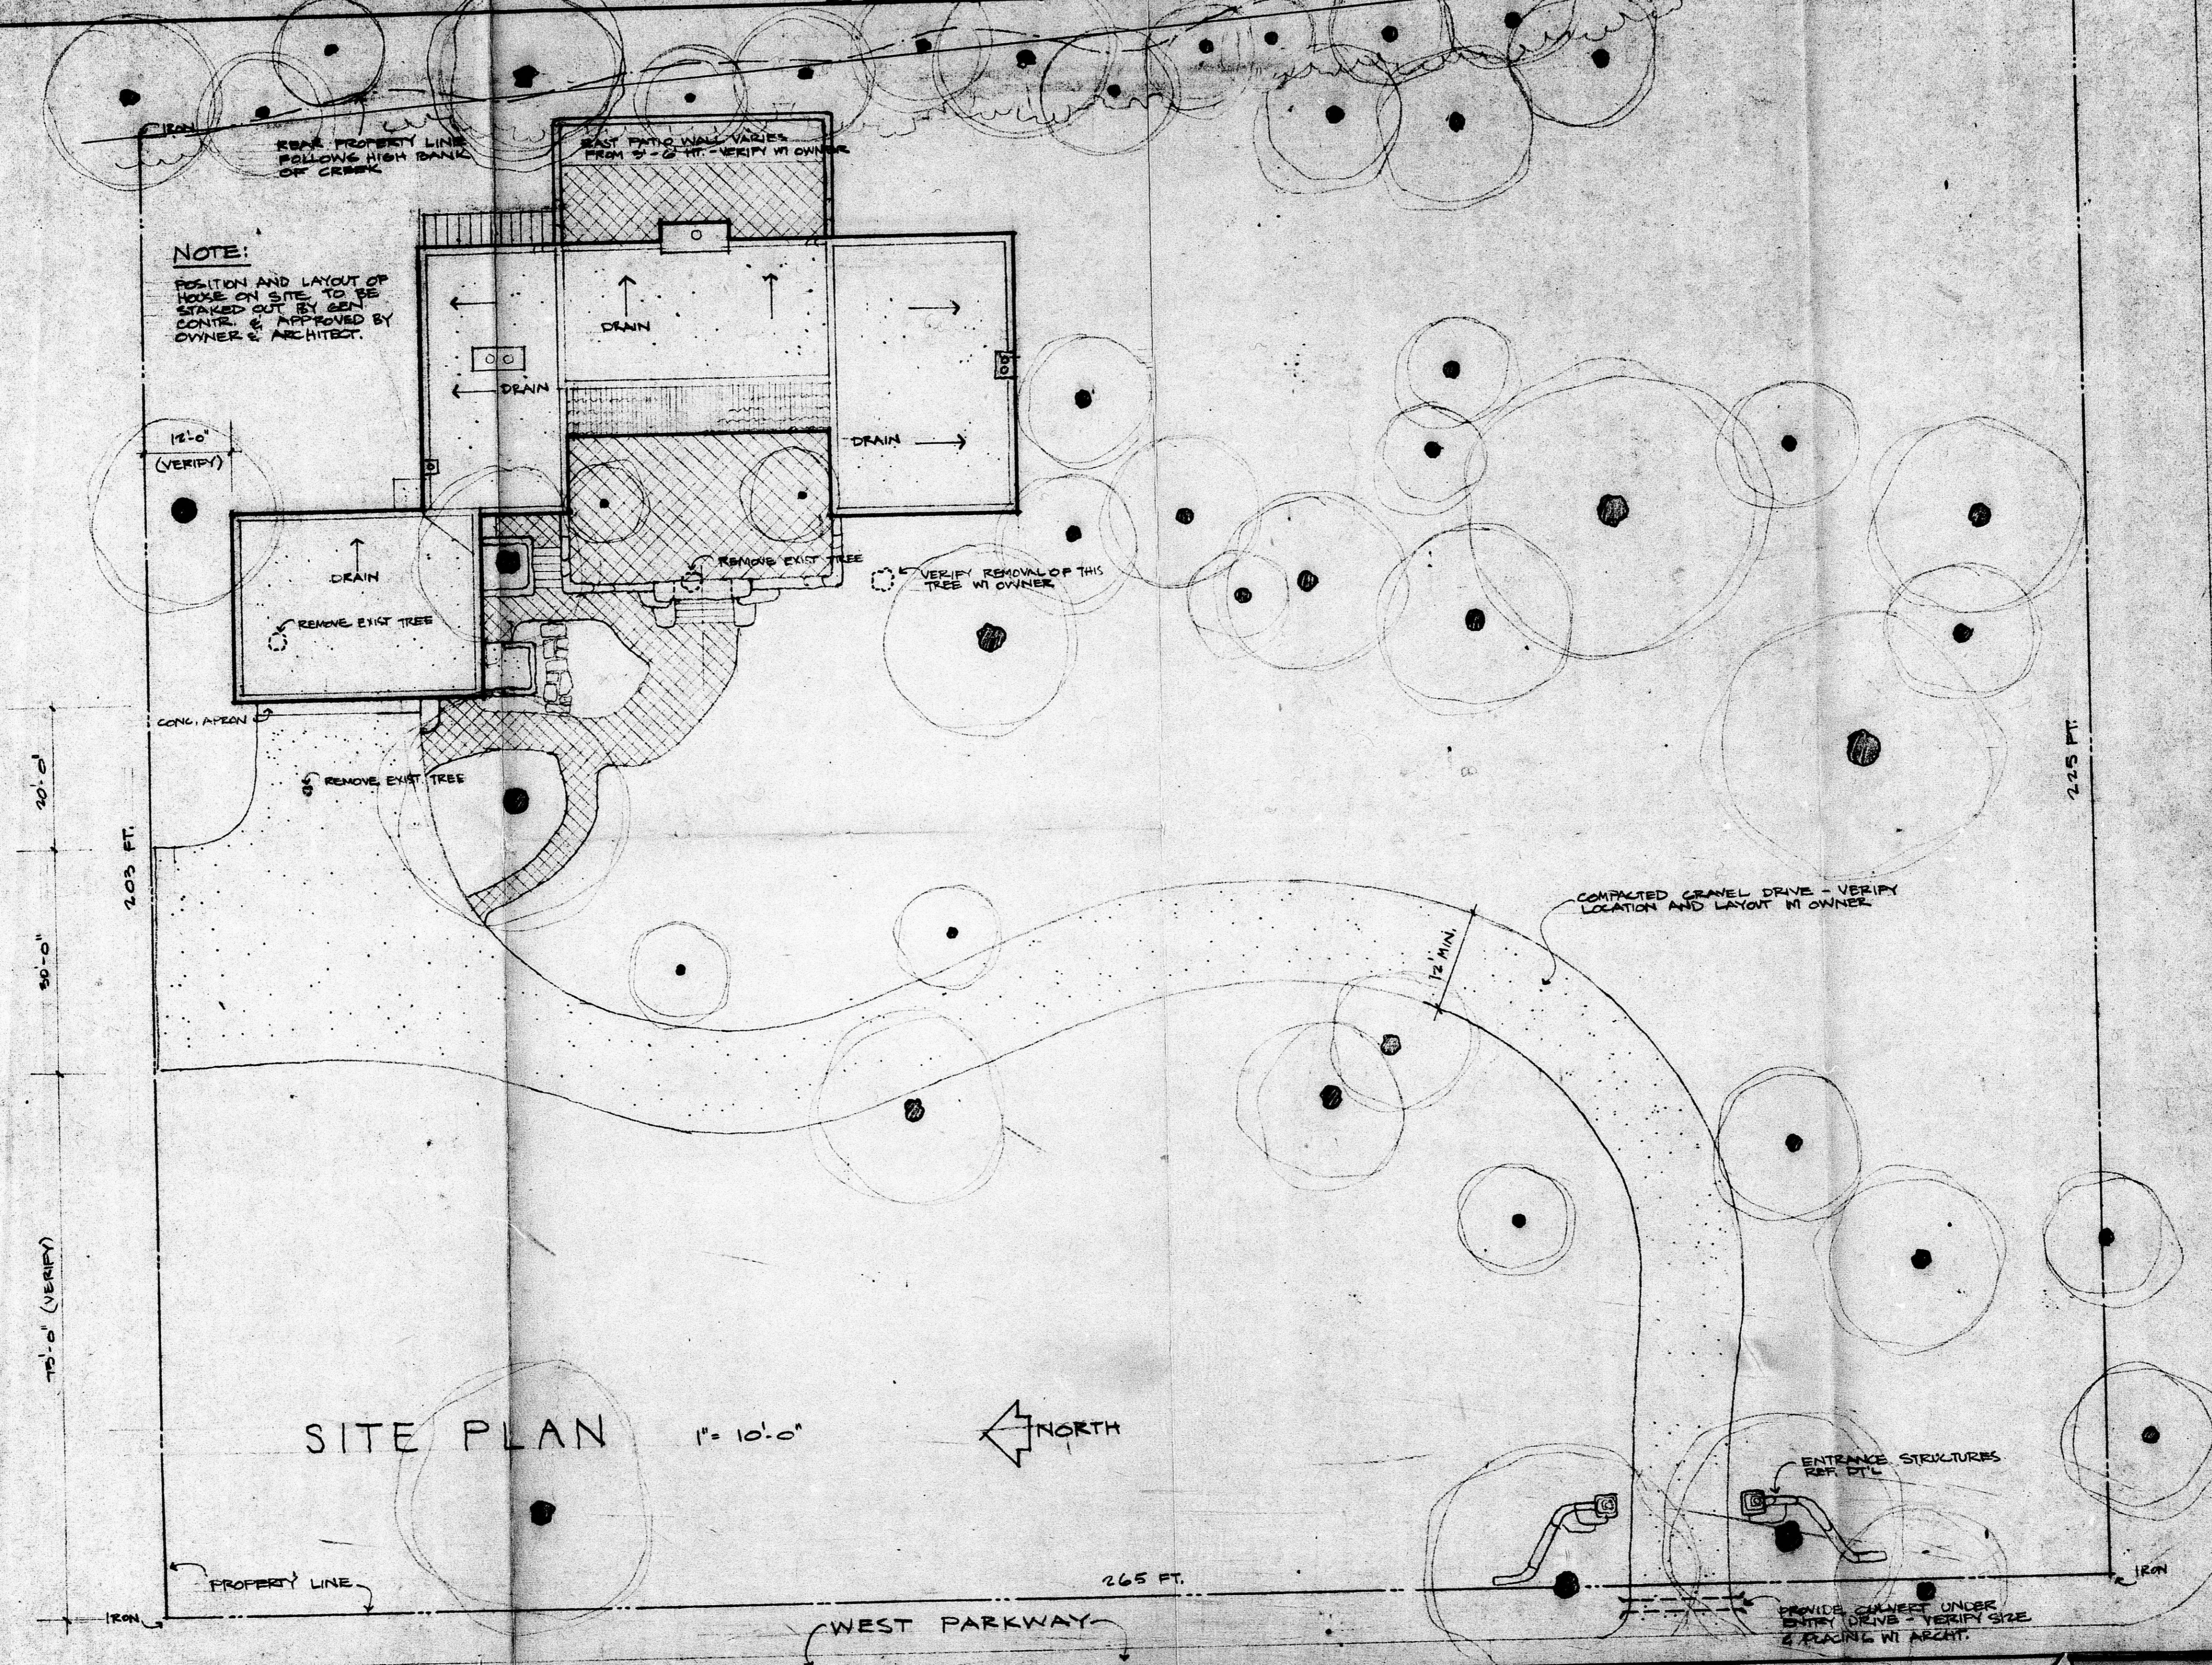

NOTE:
 POSITION AND LAYOUT OF
 HOUSE ON SITE TO BE
 STAKED OUT BY GEN.
 CONTR. & APPROVED BY
 OWNER & ARCHT.

SITE PLAN 1" = 10'-0" NORTH

DAVID HANES ARCHITECT
 1308 WEST 10TH STREET DAVENPORT IA 50501

MR. & MRS. R. A. DAVENPORT RESIDENCE

DOUGLAS AVE.

