


SCALE 1"=150'

RITCHIE PAVING, INC.

CU-224

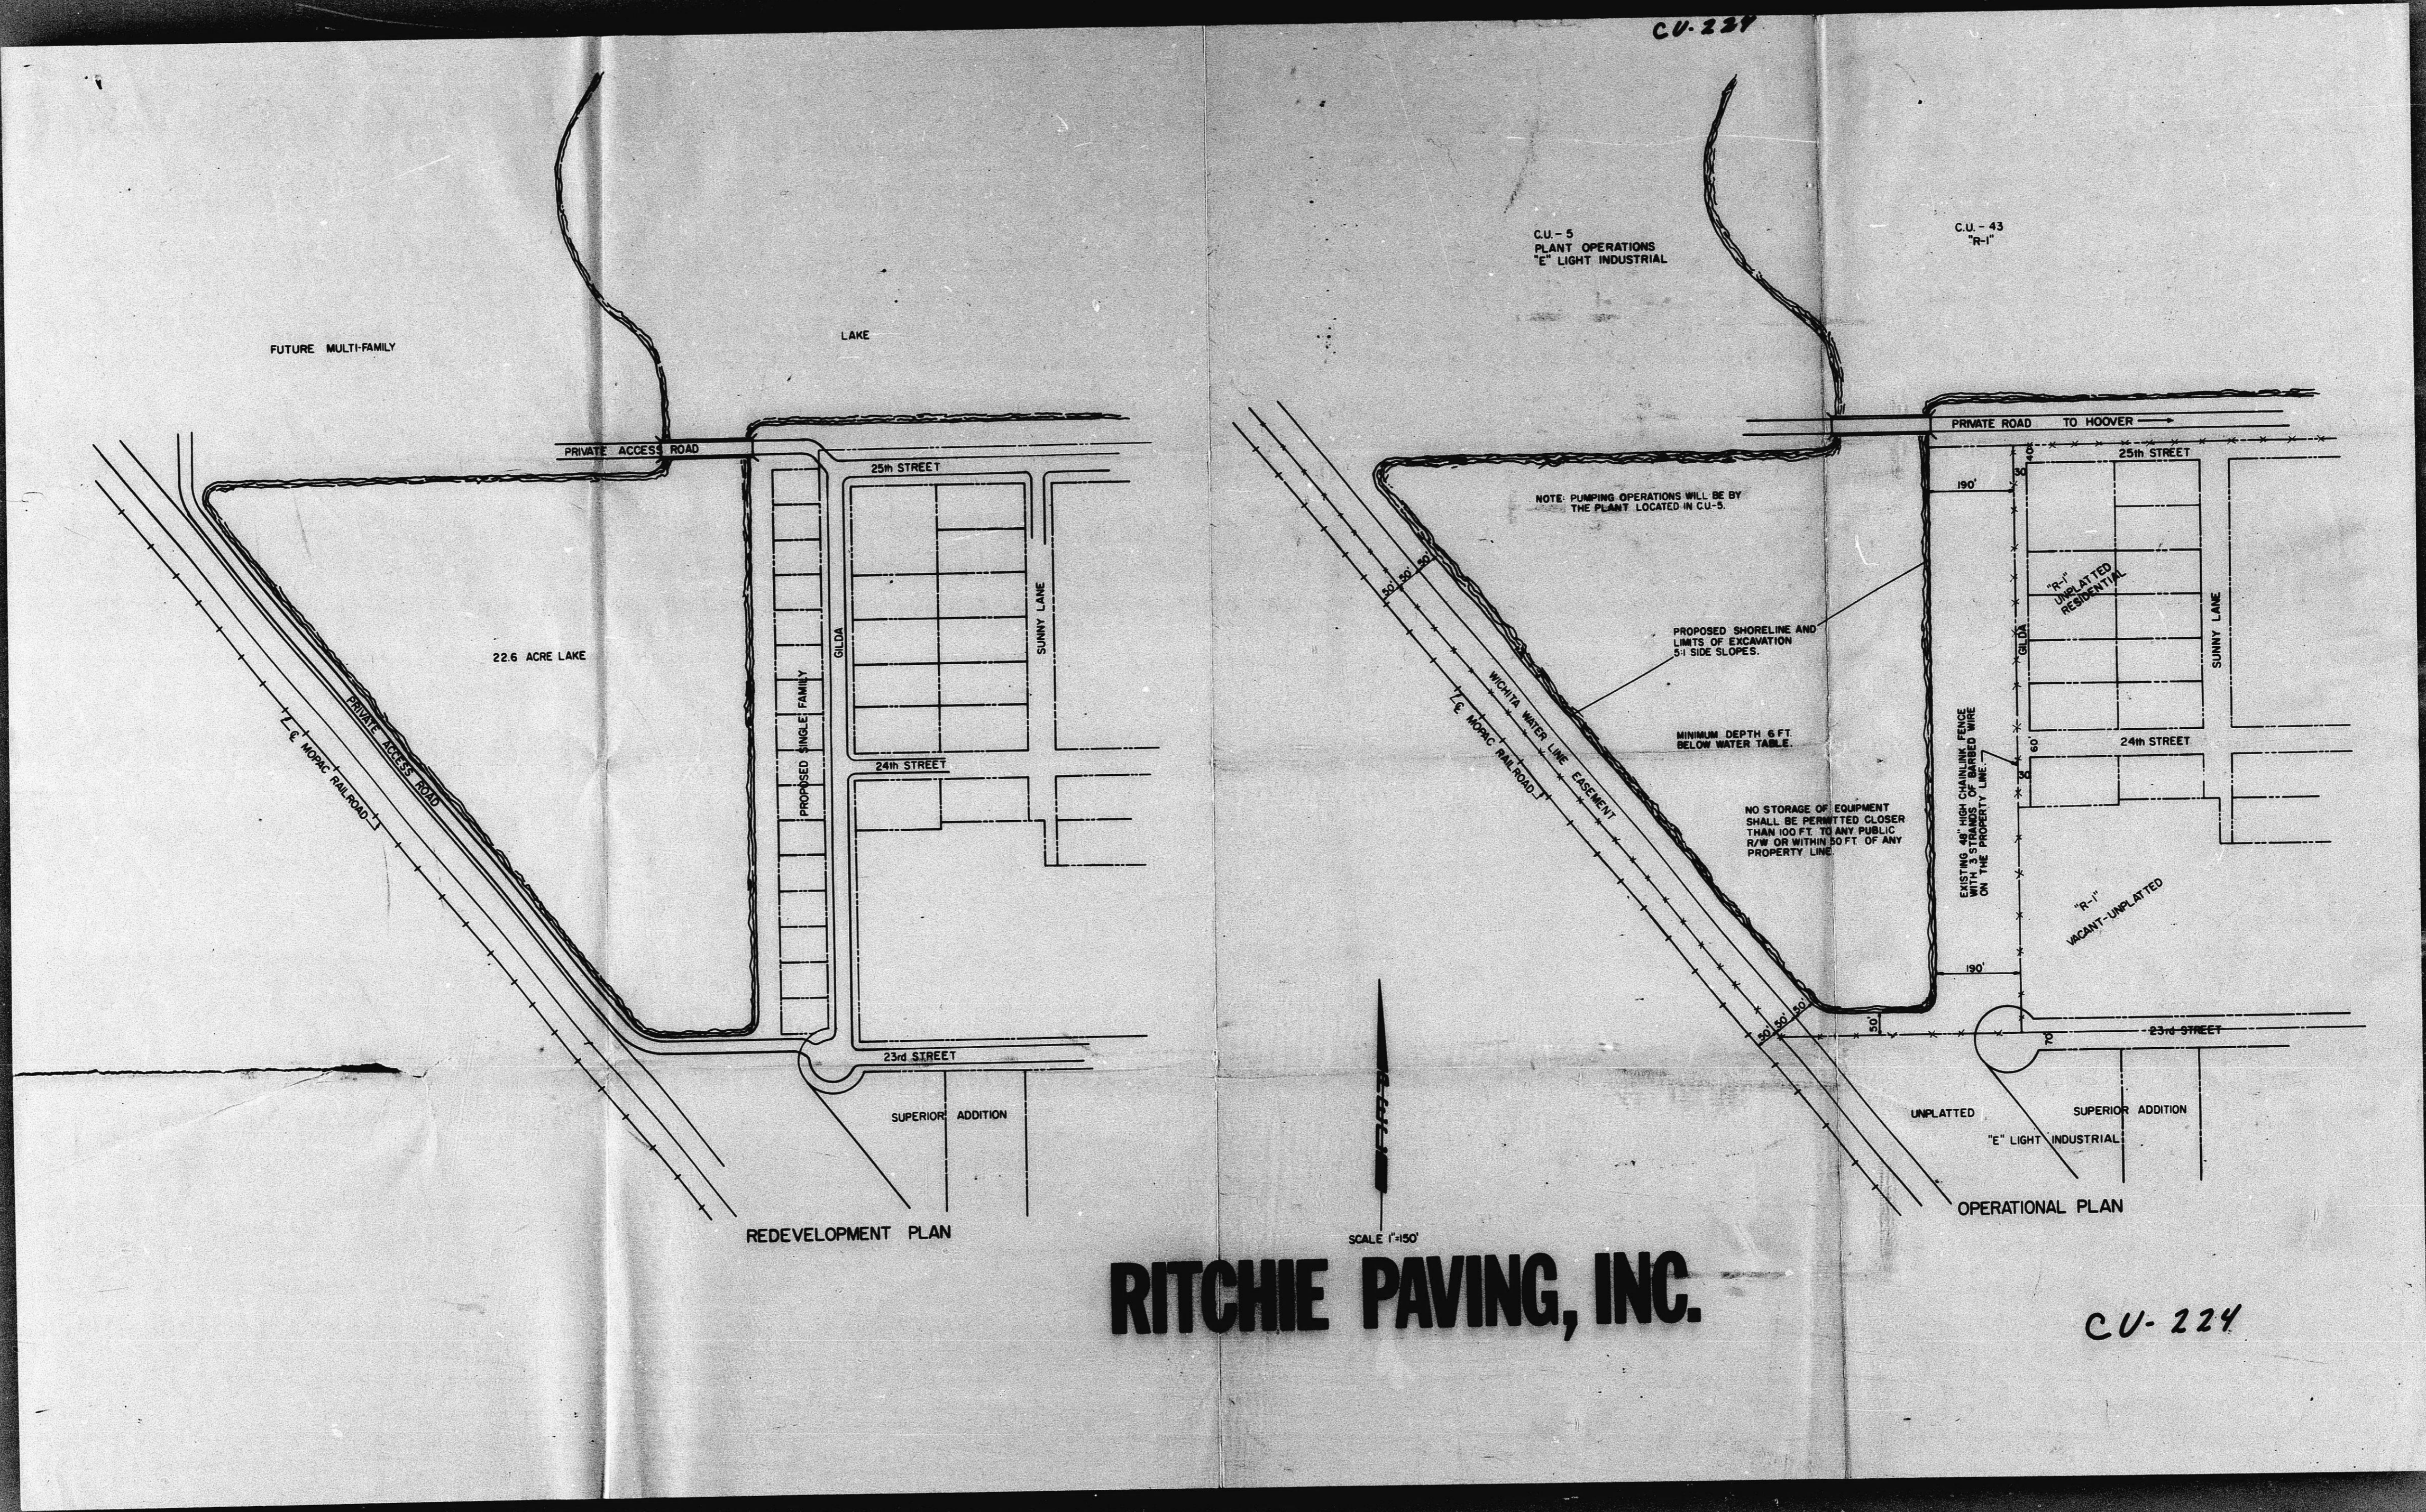

RITCHE PAVING, INC.

C.U. - 224