


OAK CLIFF PARK

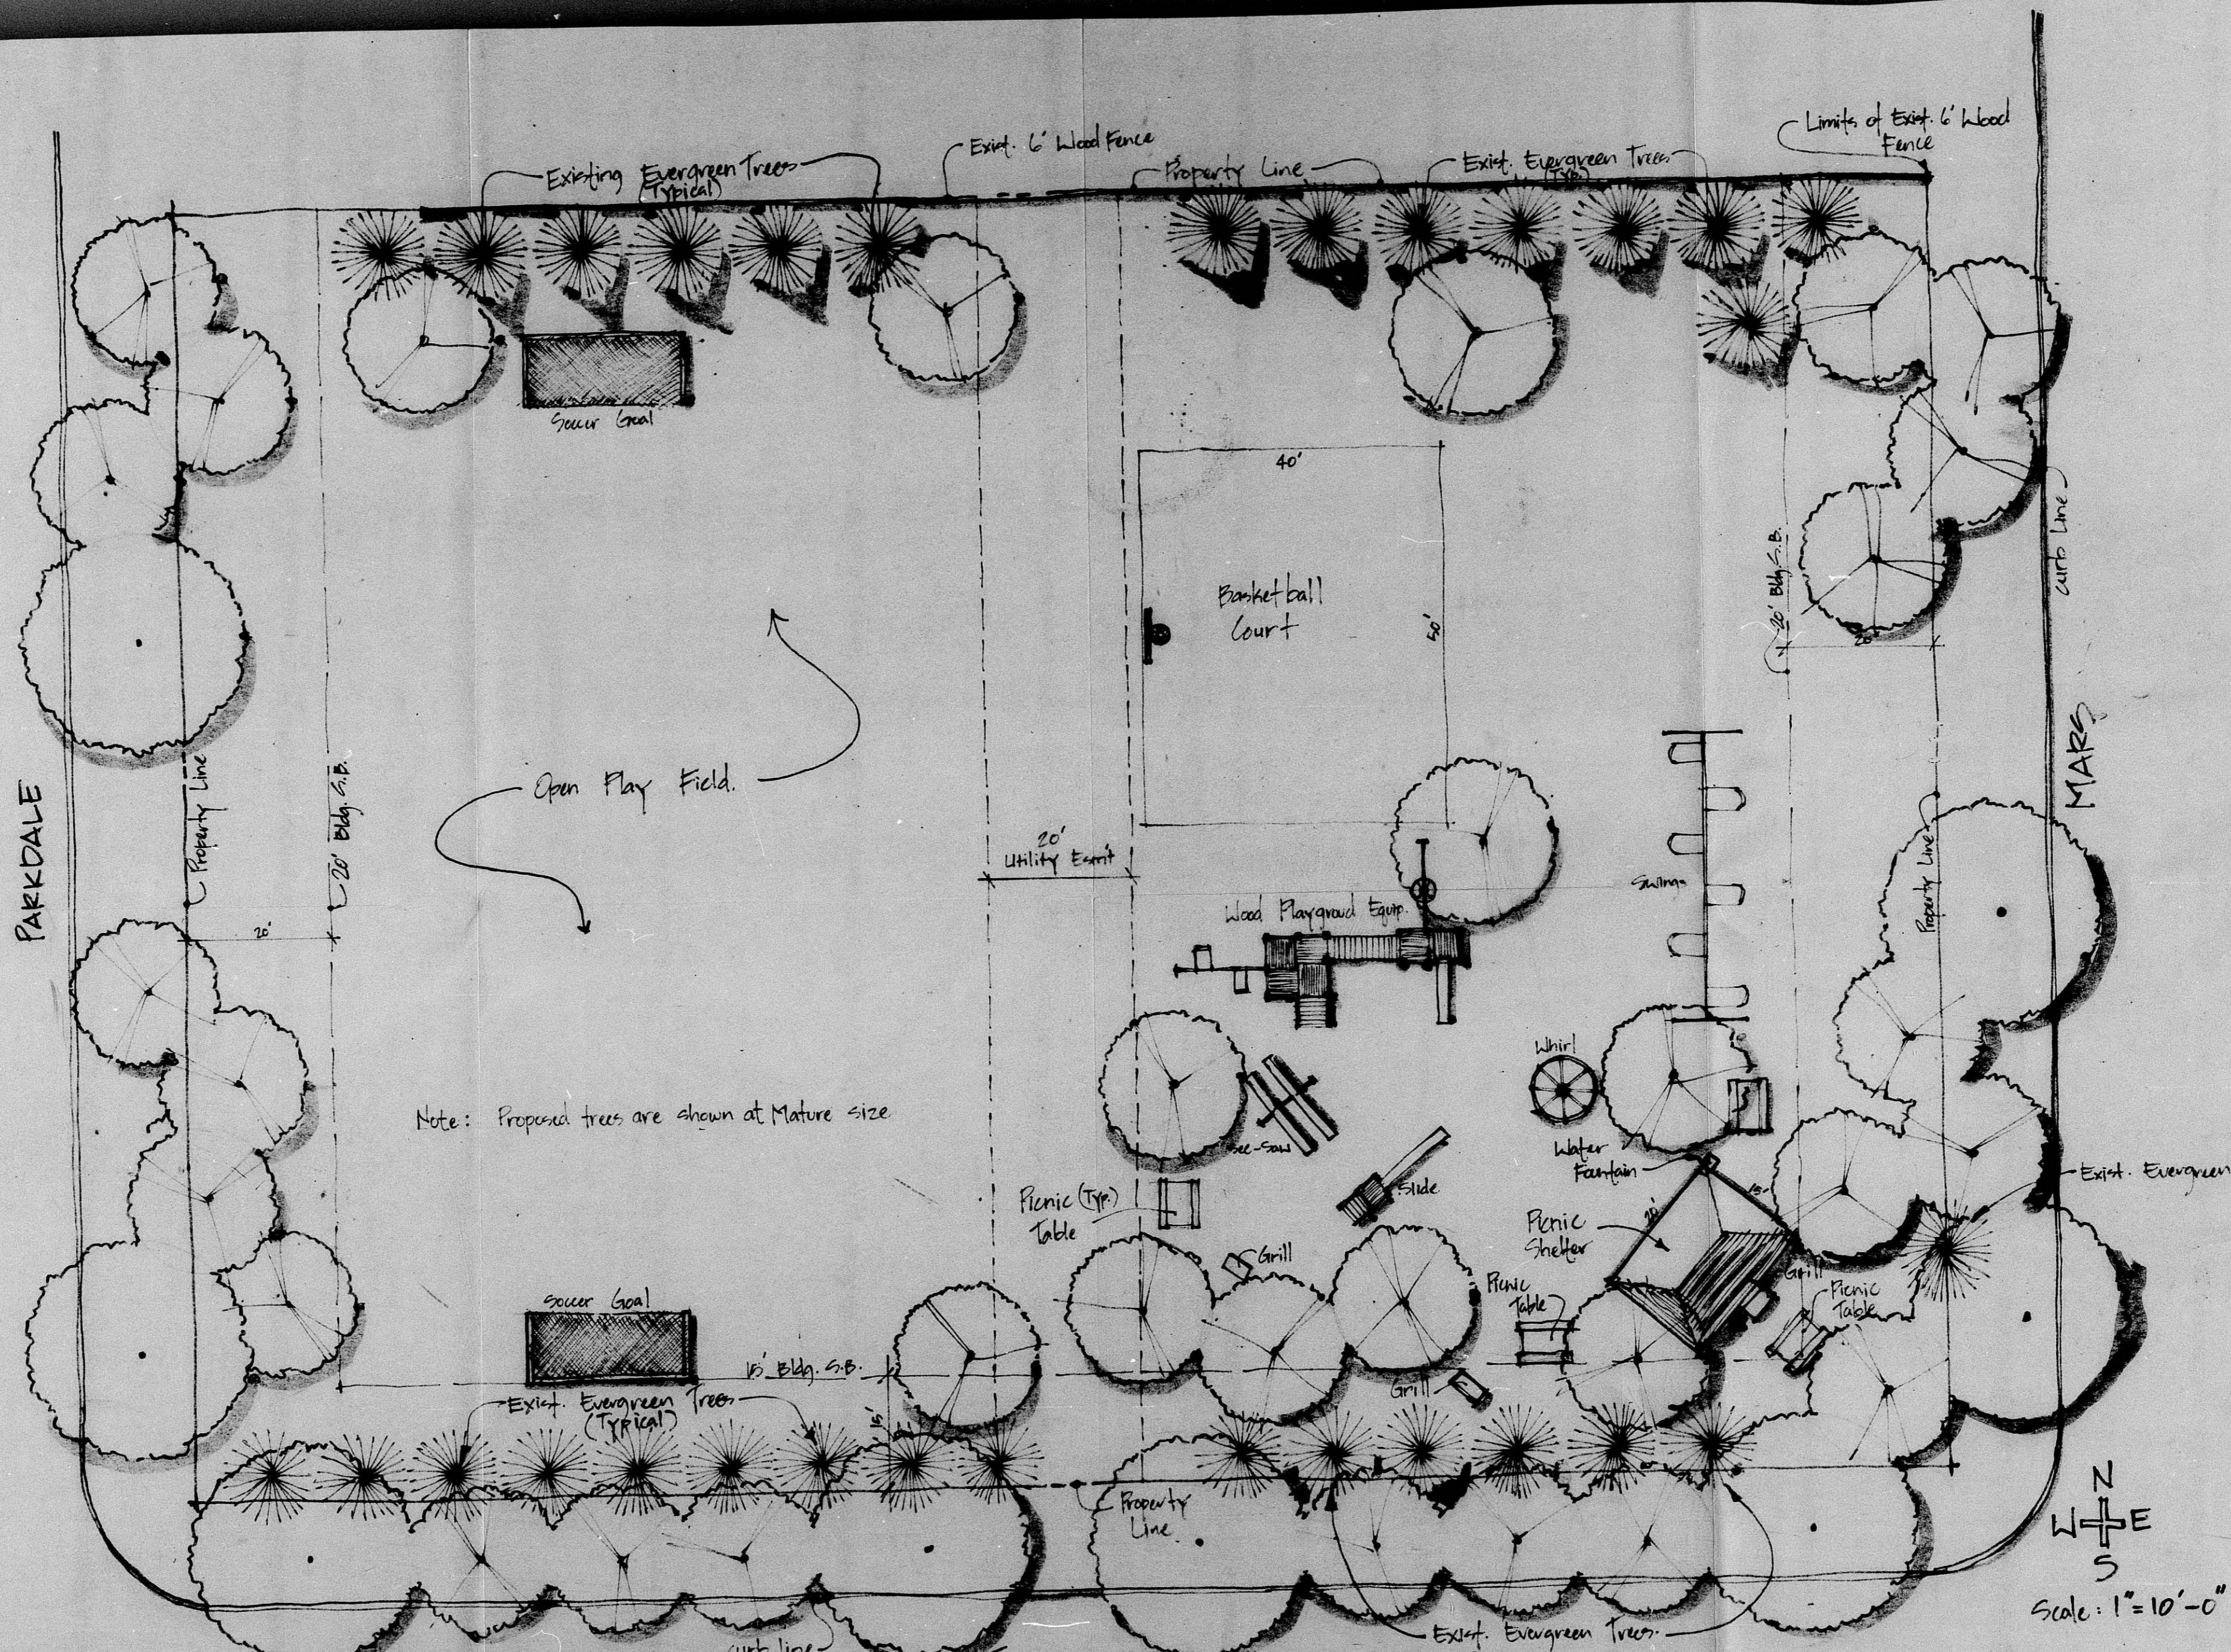

DR 86-7
Revised Site Plan
Approved 3-7-90