


PROVIDENCE SQUARE ADDITION

FINAL TRACING REC'D


WICHITA, SEDGWICK COUNTY, KANSAS
BUBBLE MAP

5-14-09
July 2009-17

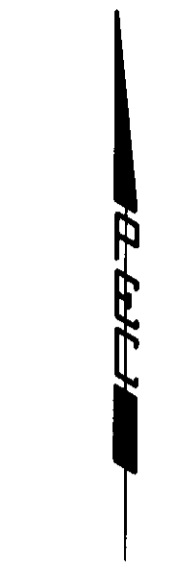

SCALE: 1" = 50'

- = #4 REBAR SET W/PEC CAP UNLESS OTHERWISE NOTED
- △ = SECTION CORNER

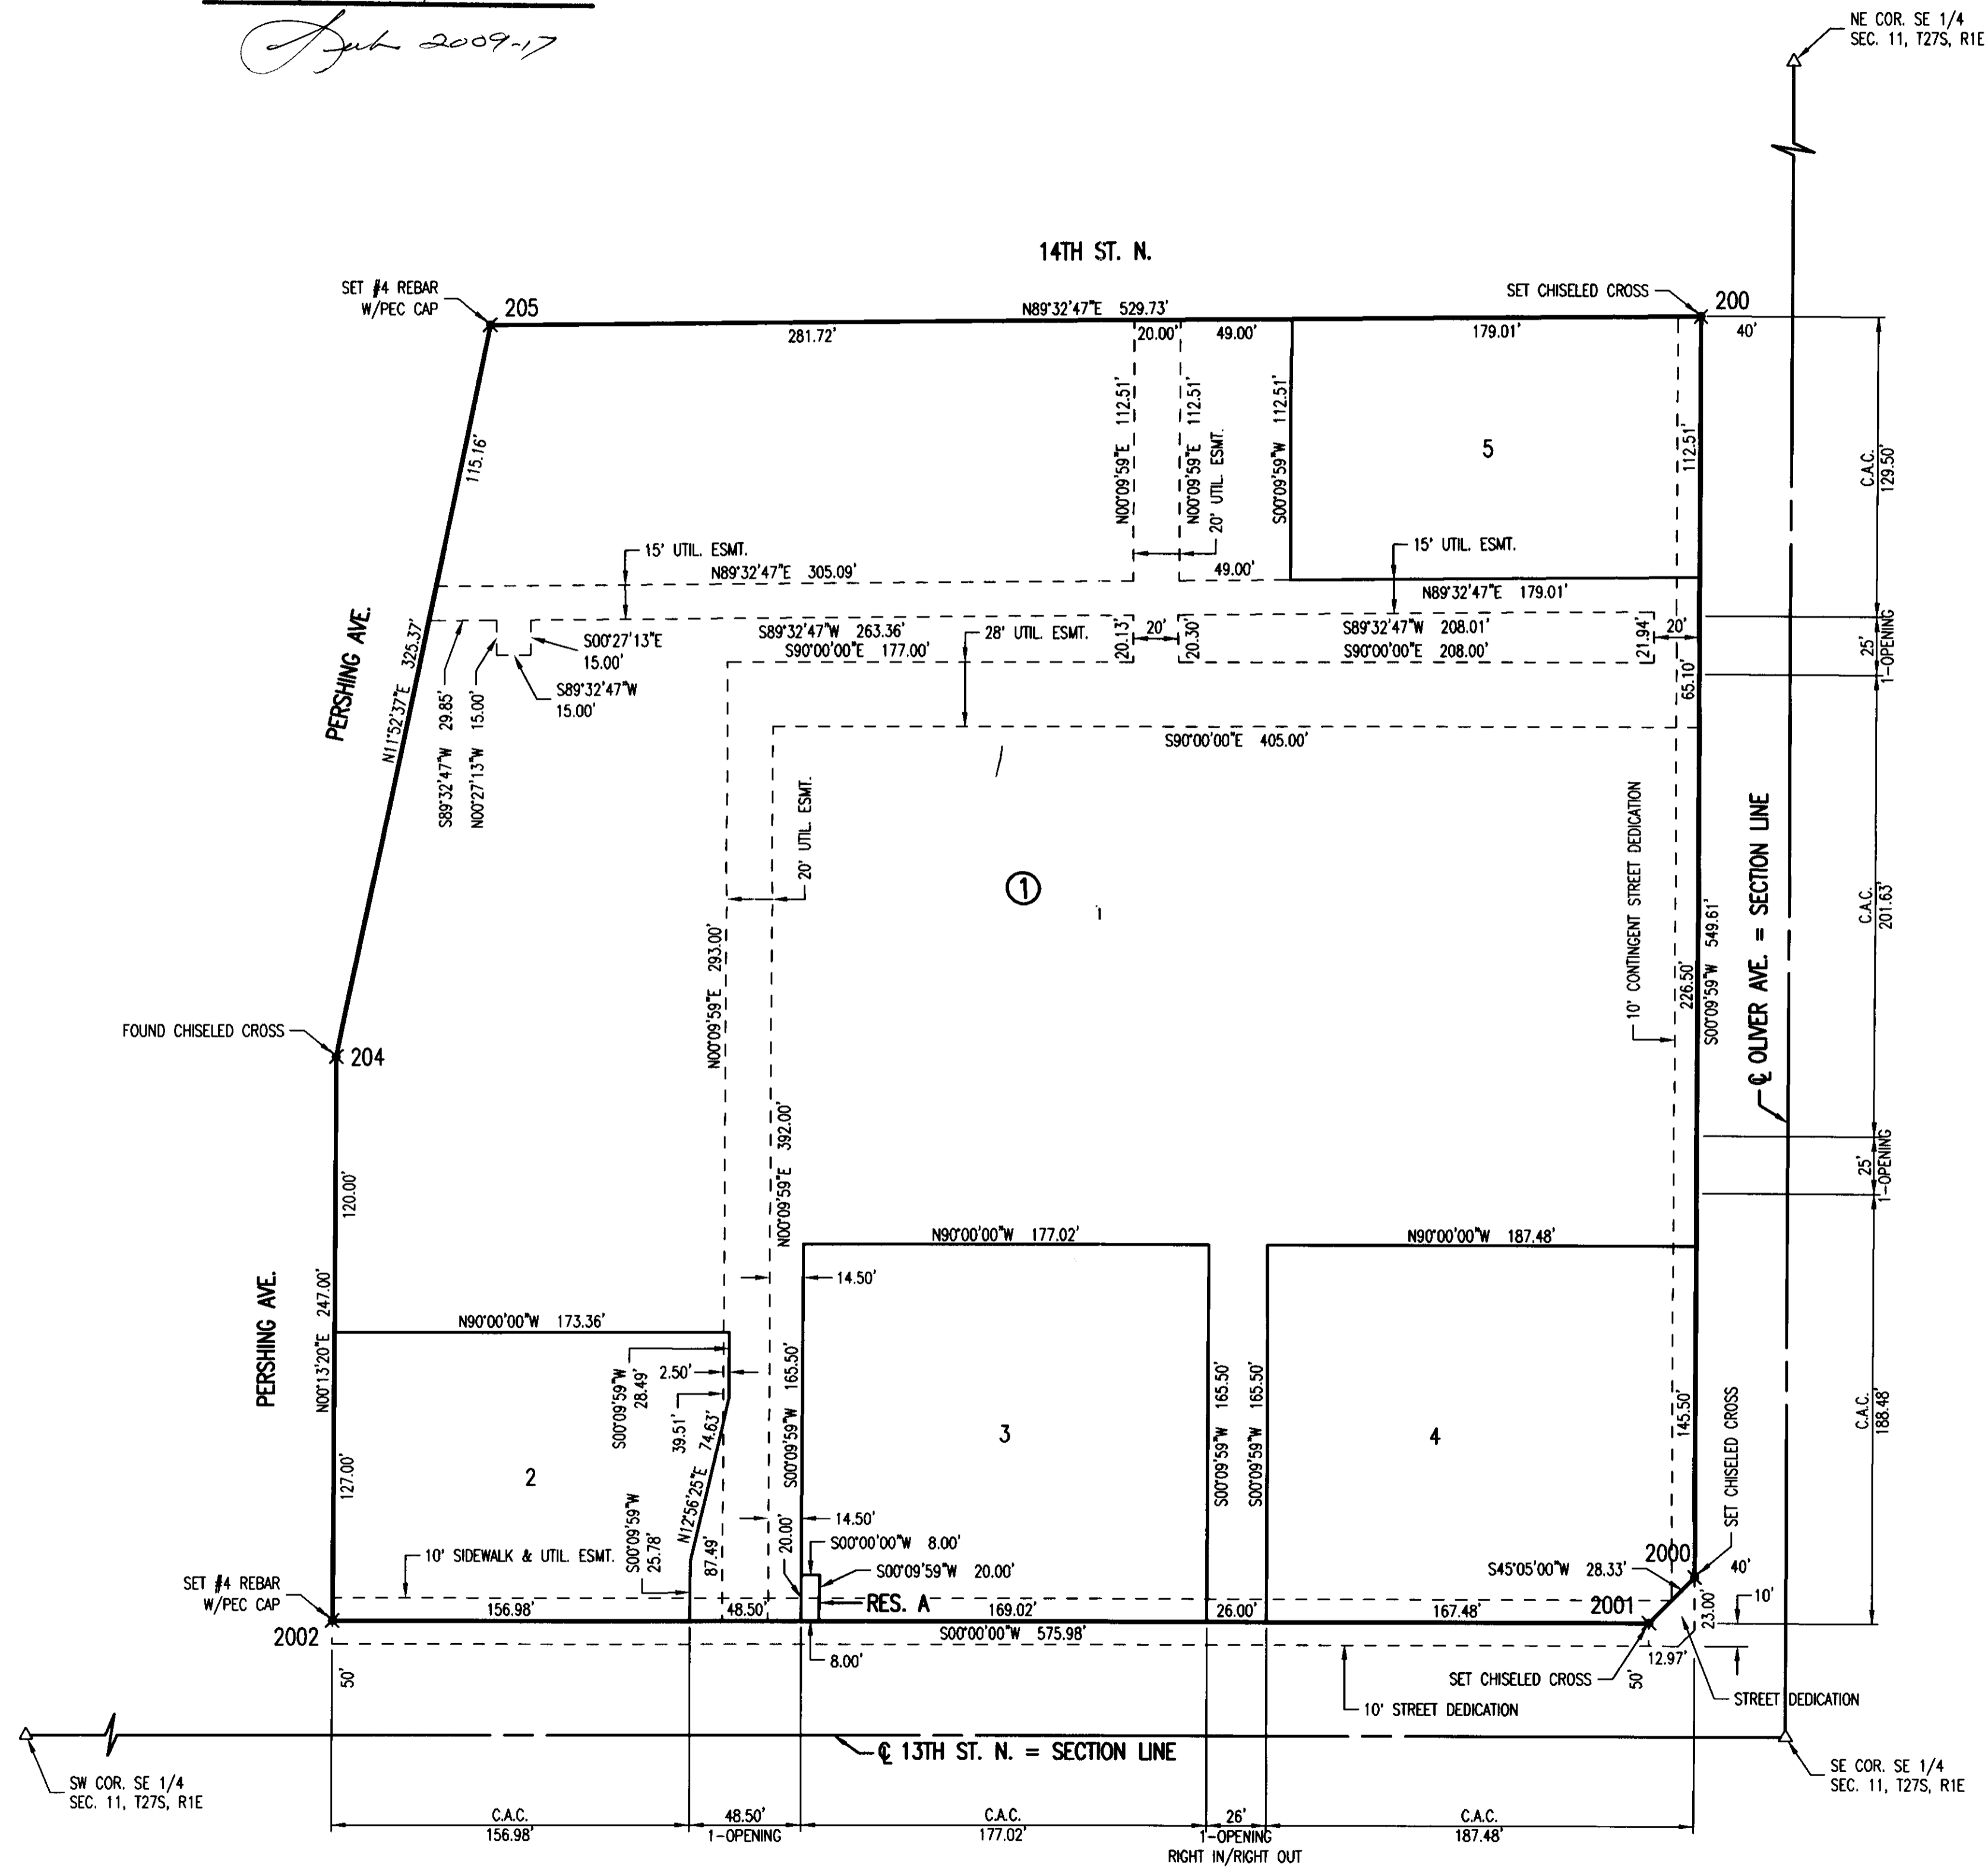

Saved 05-08-2009 8:08:16 AM by AEE
 Proj: 05-11-2009 11:14:18 AM
 C:\2009\08\11\001\0811-001 BUBBLE MAP