


HARLEY VOTH ADDITION

Wichita, Sedgwick County, Kansas

FILE COPY
4-23-09
2009-09

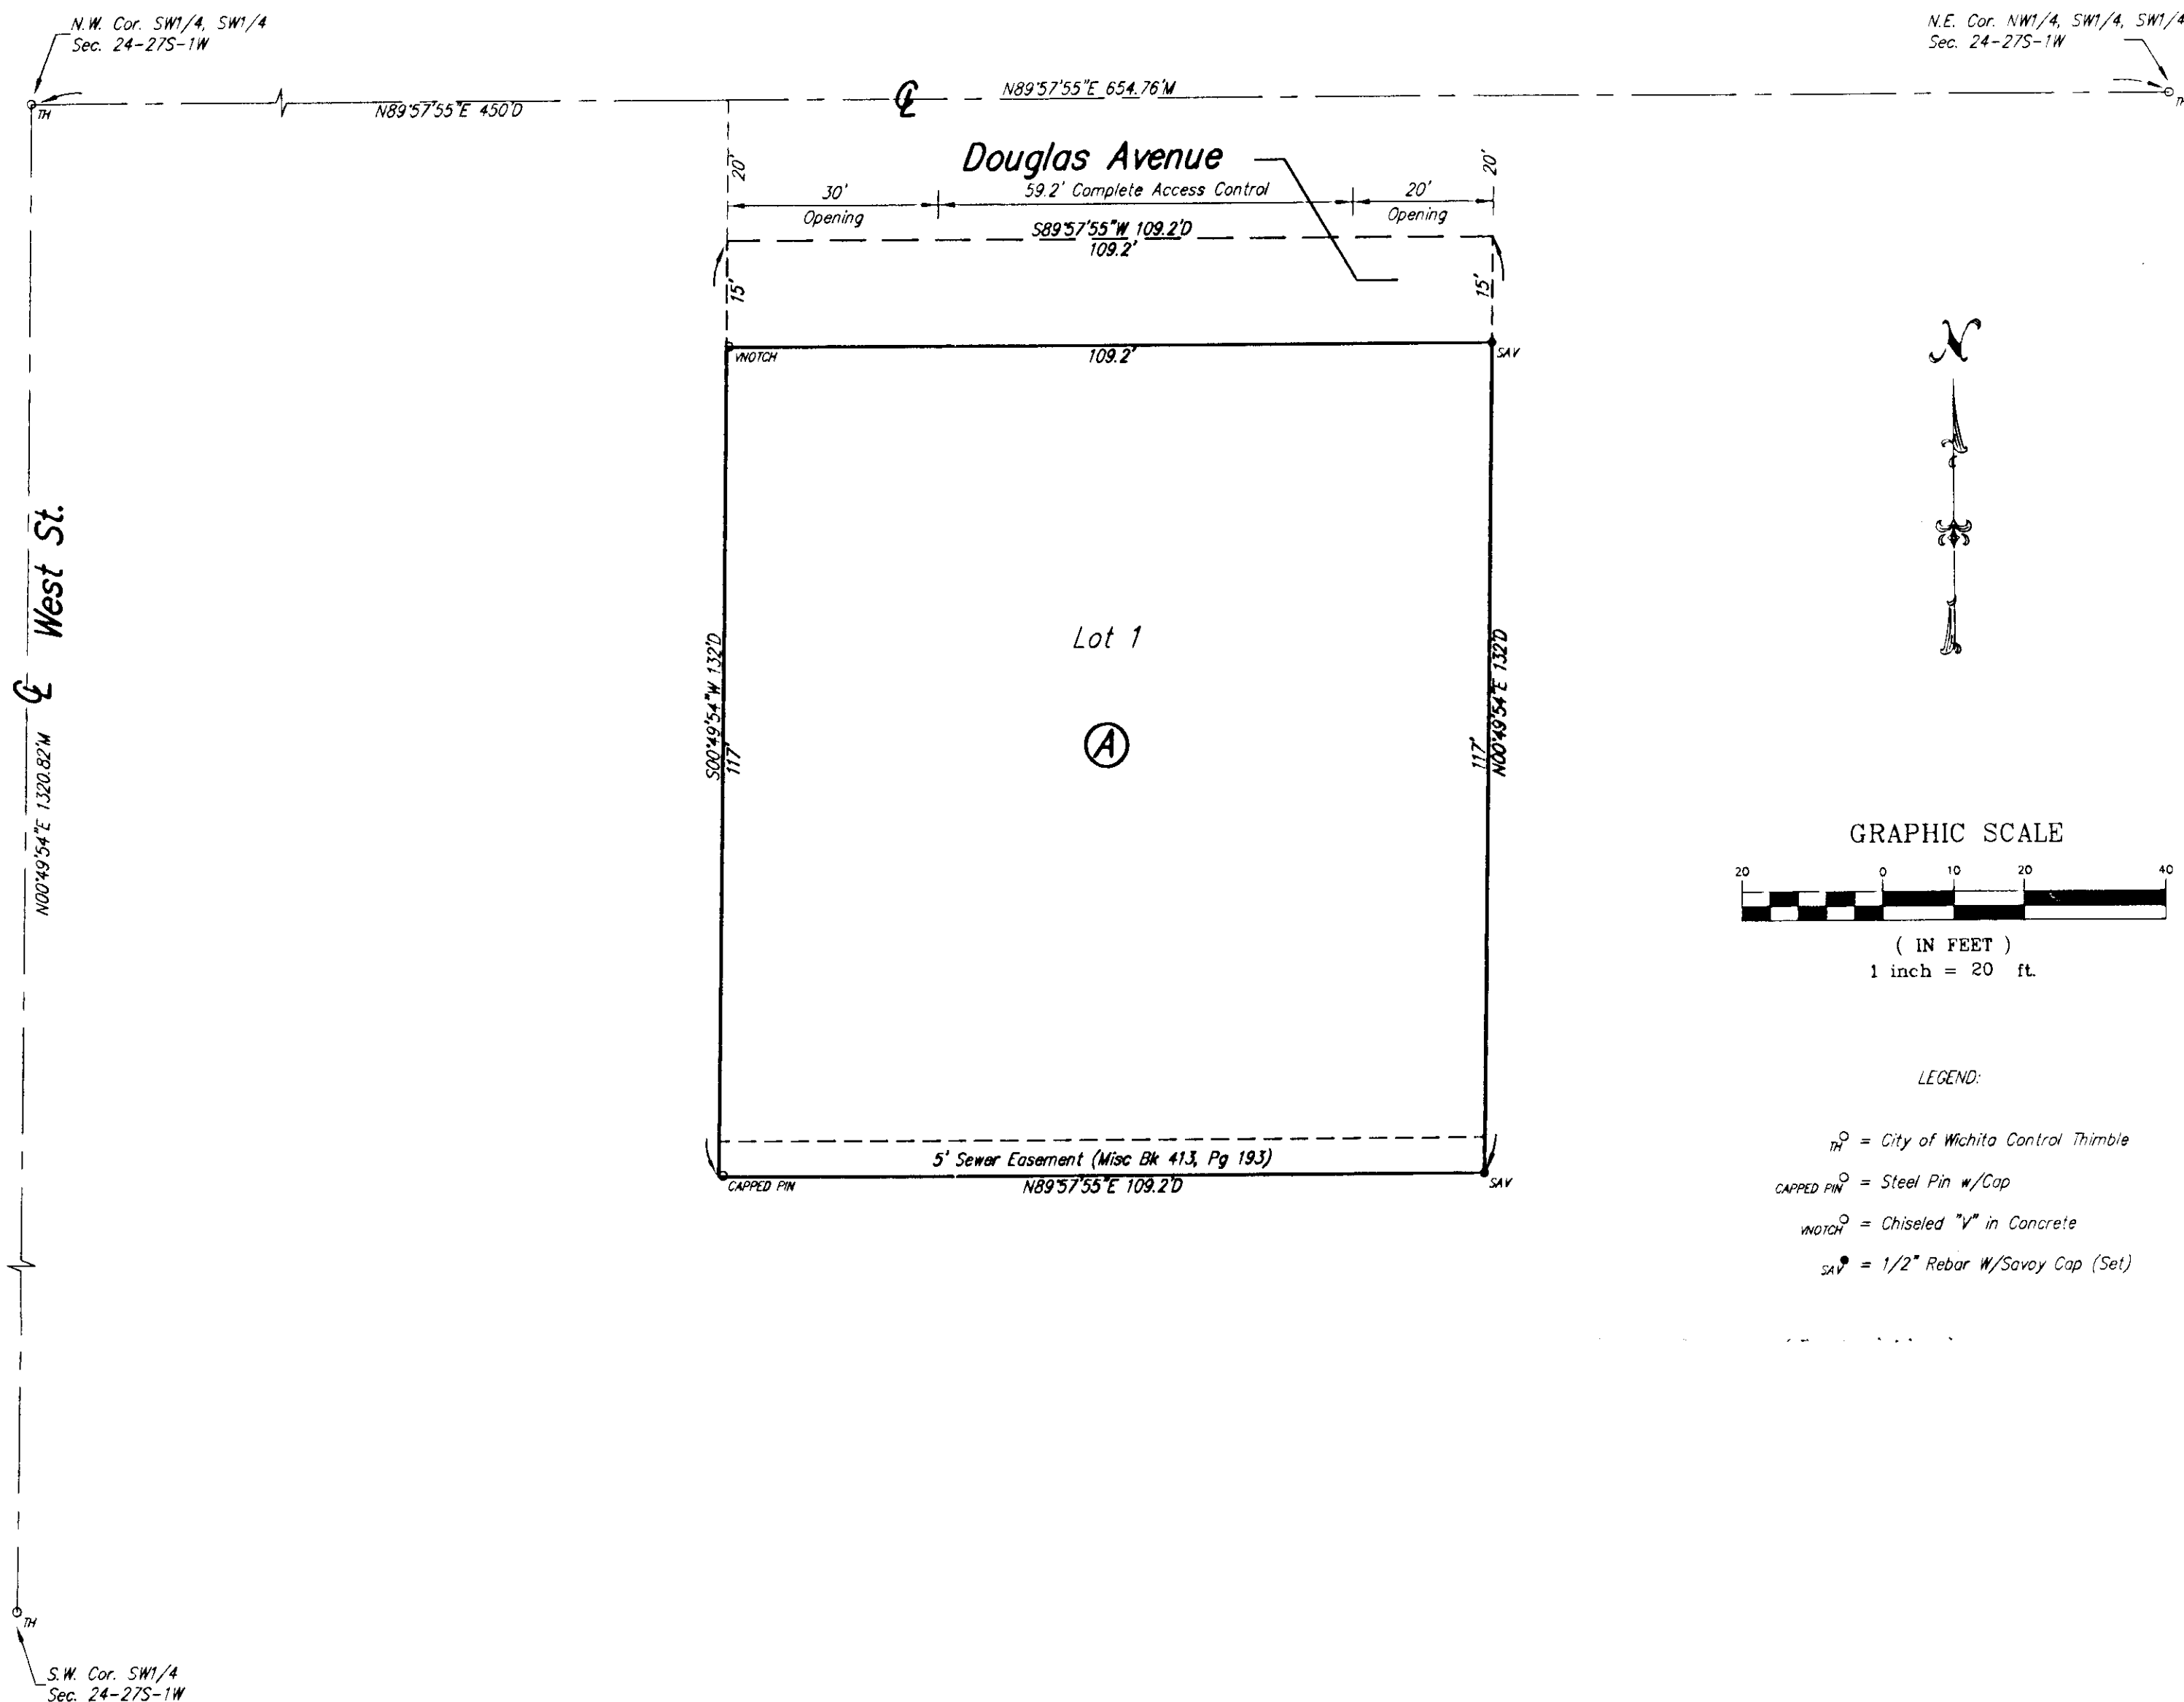

State of Kansas) SS
Sedgwick County)

We, Savoy Company, P.A., Surveyors in aforesaid county and state do hereby certify that, under the supervision of the undersigned, we have surveyed and platted "HARLEY VOTH ADDITION", Wichita, Sedgwick County, Kansas and that the accompanying plat is a true and correct exhibit of the property surveyed, described as:

A tract of land beginning 20 feet south and 450 feet east of the N.W. Cor. of the SW1/4 of the SW1/4 of Sec. 24, T-27-S, R-1-W of the 6th P.M., Sedgwick County, Kansas; thence south 132 feet; thence east 109.2 feet; thence north 132 feet; thence west 109.2 feet to the point of beginning.

All Public easements and dedications being vacated by virtue of K.S.A. 12-512(b).

Date 22 April 2009 [Signature] Savoy Company, P.A.
Surveyor
K.S.A. #788

Know all men by these presents that We, the undersigned, have caused the land described in the surveyors certificate to be platted into a Lot, Block and Street to be known as "HARLEY VOTH ADDITION", Wichita, Sedgwick County, Kansas. A drainage plan has been developed for this plat and all drainage easements, rights-of-way, or reserves shall remain at established grades, or as modified with the approval of the City Engineer, and unobstructed to allow for the conveyance of stormwater. Access Controls are hereby granted to the appropriate governing body (as indicated on the face of the plat).

Harley J. Voth Living Trust (Restated)
[Signature] Executor
Barry D. Brown
[Signature] Larry James
[Signature] Denise M. James

State of Kansas) SS
Sedgwick County)

The foregoing instrument acknowledged before me, this 22nd day of April, 2009, by Barry D. Brown Executor of the Harley J. Voth Living Trust (Restated).

My App't. Exp. 10/30/2011 [Signature] Notary Public
Linda S. Hamby
LINDA S. HAMBY
NOTARY PUBLIC
STATE OF KANSAS

State of Kansas) SS
Sedgwick County)

The foregoing instrument acknowledged before me, this 22nd day of April, 2009, by Larry James and Denise M. James, husband and wife.

My App't. Exp. 10/30/2011 [Signature] Notary Public
Linda S. Hamby
LINDA S. HAMBY
NOTARY PUBLIC
STATE OF KANSAS

This plat of "HARLEY VOTH ADDITION", Wichita, Sedgwick County, Kansas, has been submitted to and approved by the Wichita-Sedgwick County Metropolitan Area Planning Commission, Wichita, Kansas.

Dated this _____ day of _____, 2009.
Wichita-Sedgwick County Metropolitan Area Planning Commission

Chairman
Darrell A. Downing

Secretary
John L. Schliegel

This plat approved and all dedications shown hereon, accepted by the City Council of the City of Wichita, Kansas, this _____ day of _____, 2009.

Mayor
Carl Brewer

City Clerk
Karen Sublett

Reviewed in accordance with K.S.A. 58-2005 on this _____ day of _____, 2009.

Deputy County Surveyor
Sedgwick County Kansas
Tricia L. Robello, LS #1246

Entered on transfer record this _____ day of _____, 2009.

County Clerk
Kelly B. Arnold

State of Kansas) SS
Sedgwick County)

This is to certify that this plat has been filed for record in the office of the Register of Deeds, this _____ day of _____, 2009, at o'clock _____ M. and is duly recorded.

Register of Deeds
Bill Meek

Deputy
Tonya Buckingham

We, the undersigned, holders of a mortgage on the above described property, do hereby consent to this plat of "HARLEY VOTH ADDITION", Wichita, Sedgwick County, Kansas.

[Signature] Legacy Bank
Brice Malloy Vice-President

State of Kansas) SS
Sedgwick County)

The foregoing instrument acknowledged before me, this 22nd day of April, 2009, by Brice Malloy Vice-President of Legacy Bank, on behalf of the Bank.

My App't. Exp. 01-13-2013 [Signature] Notary Public
Lisa A. Piska
LISA A. PISKA
NOTARY PUBLIC
STATE OF KANSAS