


1945
 EXCHANGE PLACE — N. KINKAID TO N. BROOKING'S ADD.
 C.R. & GTR.

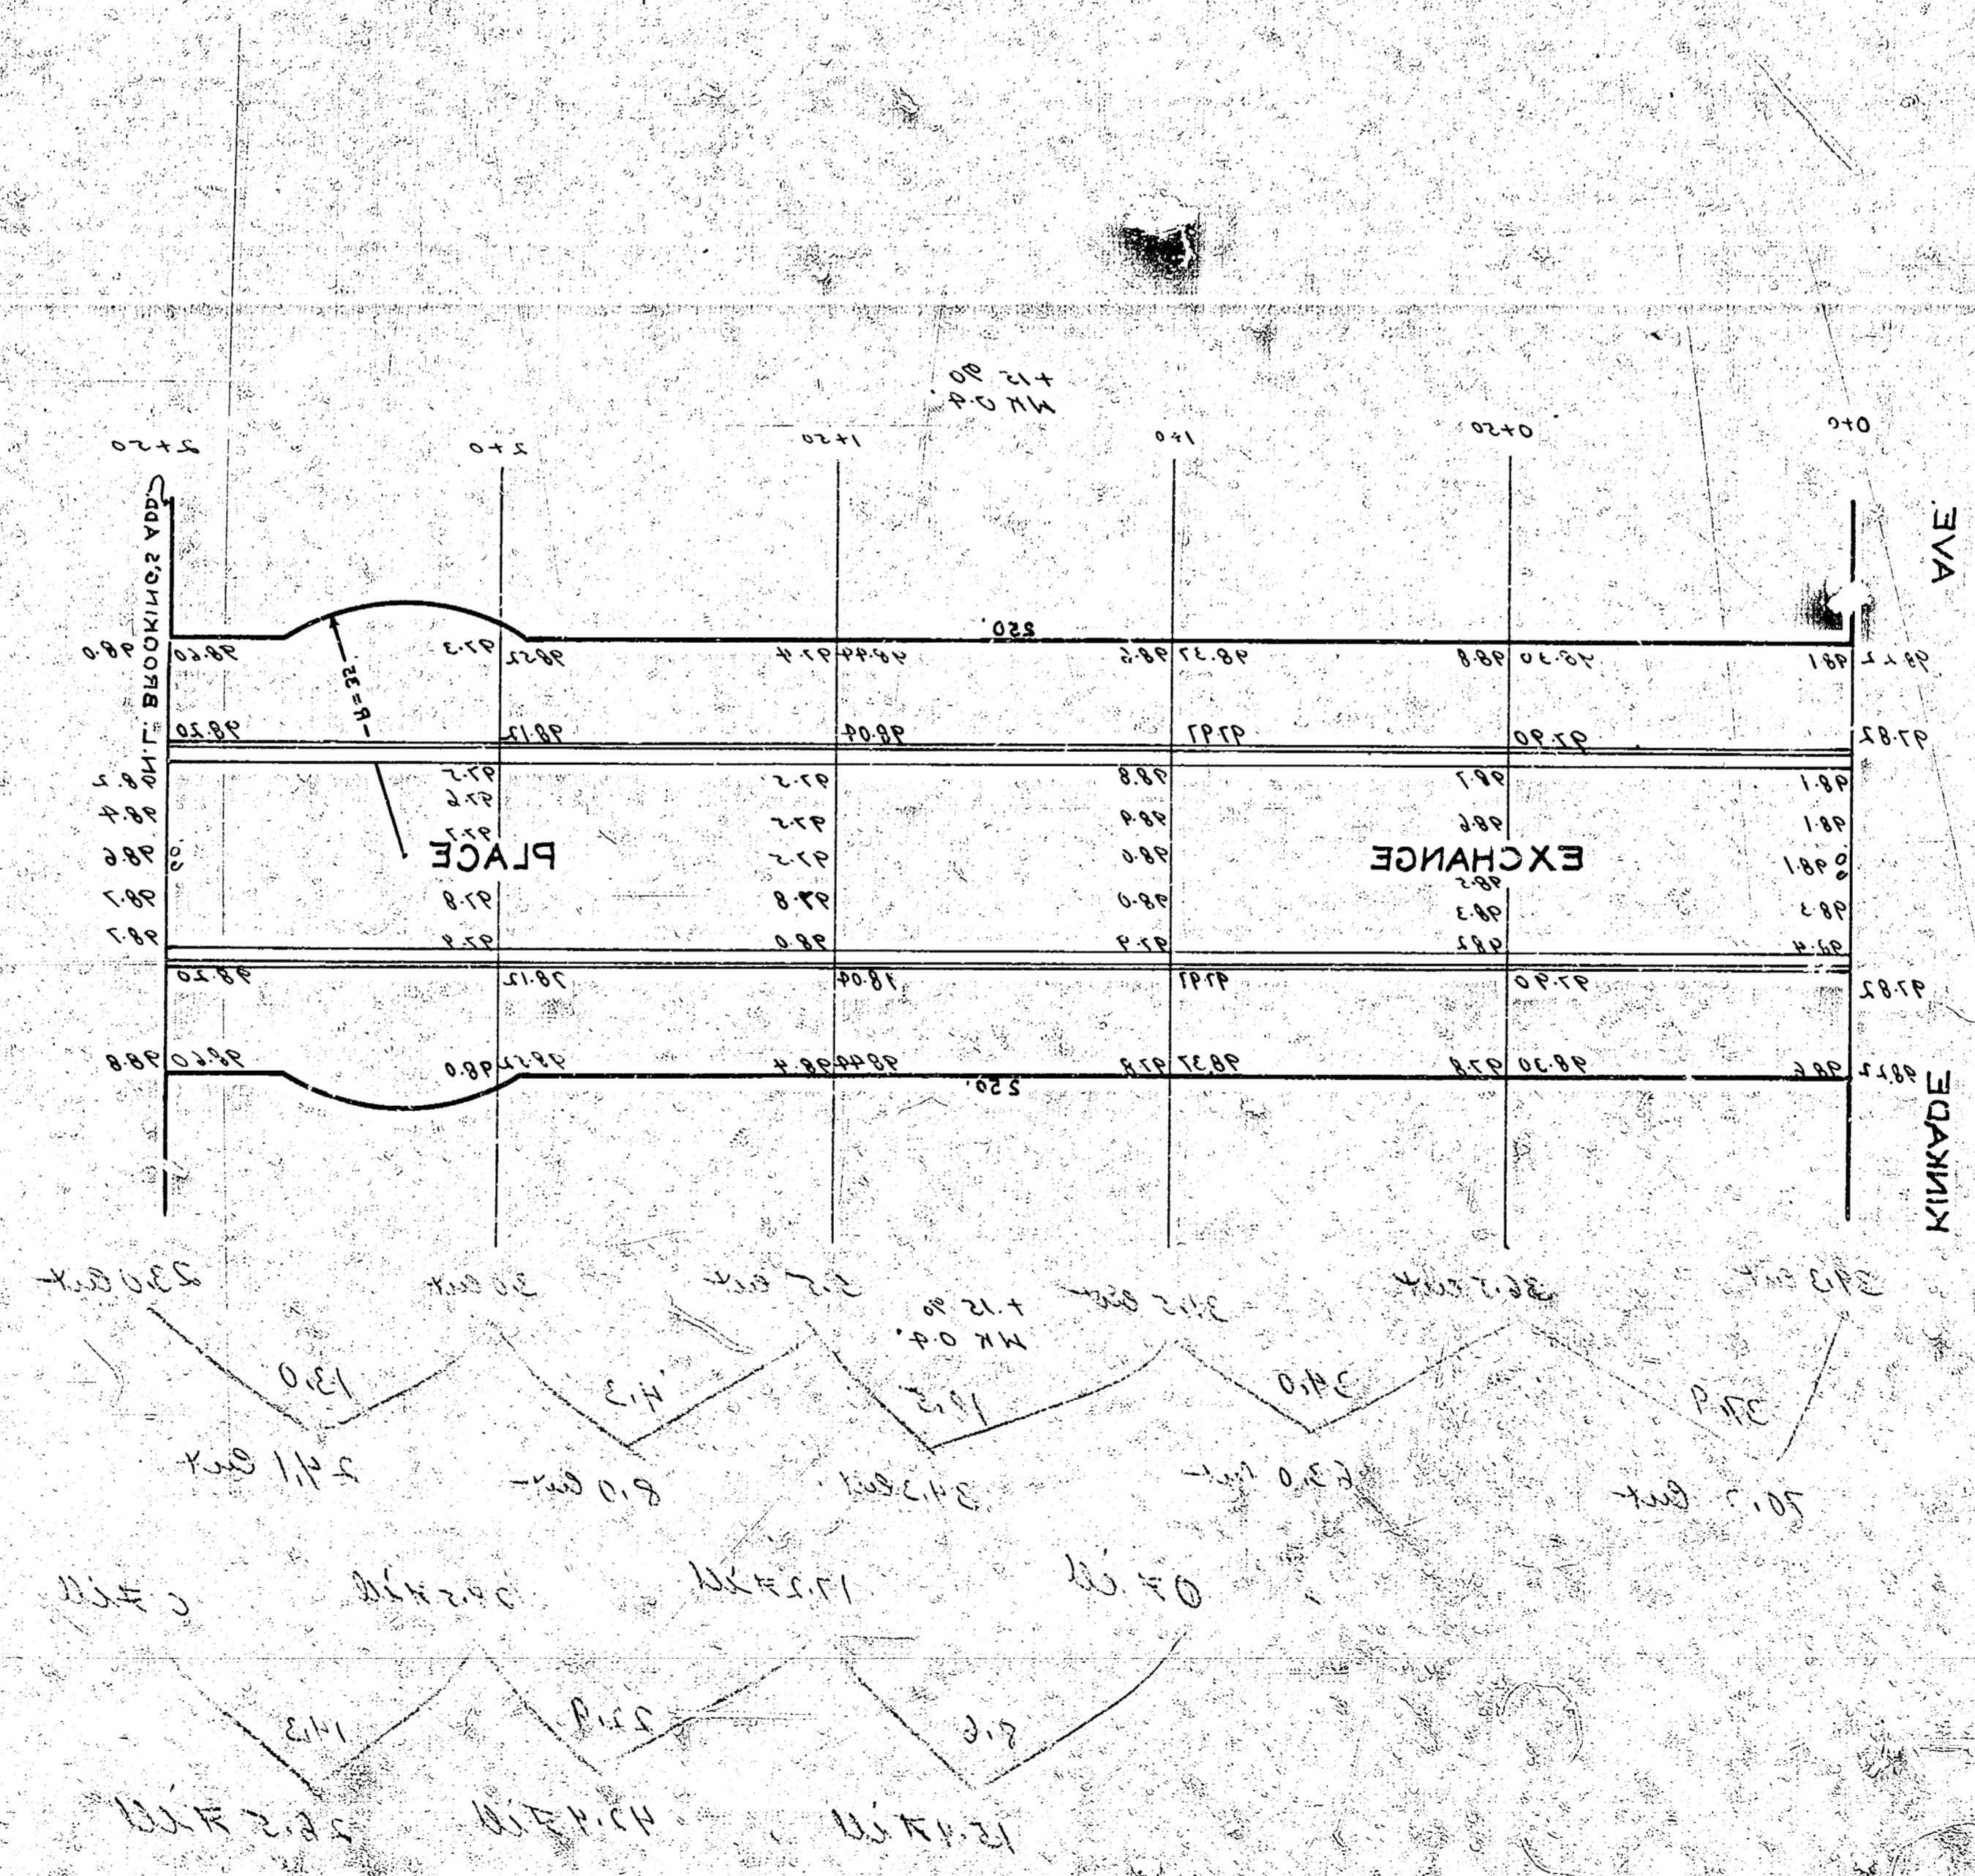

100' W. = 284
 500' W. = 282

100' W. = 284
 500' W. = 282

100' W. = 284
 500' W. = 282