



Sta On 6
 B.M. 103.88 "T" in Troy Fire Hyd. M.W. Cor. Skinner & Exchange.
 B.M. 104.48 "T" in Troy Fire Hyd. SW. Cor. Exchange & Funston.

EXC. 41
 City 1955
 110' 82"
 503' 01"

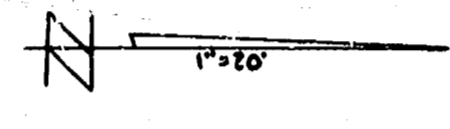

Note To Contractor

Remove Cross Hatched Section Of Intersection.
 Replace To New Elevations Shown.
 Do Not Disturb Iron In Thimble.

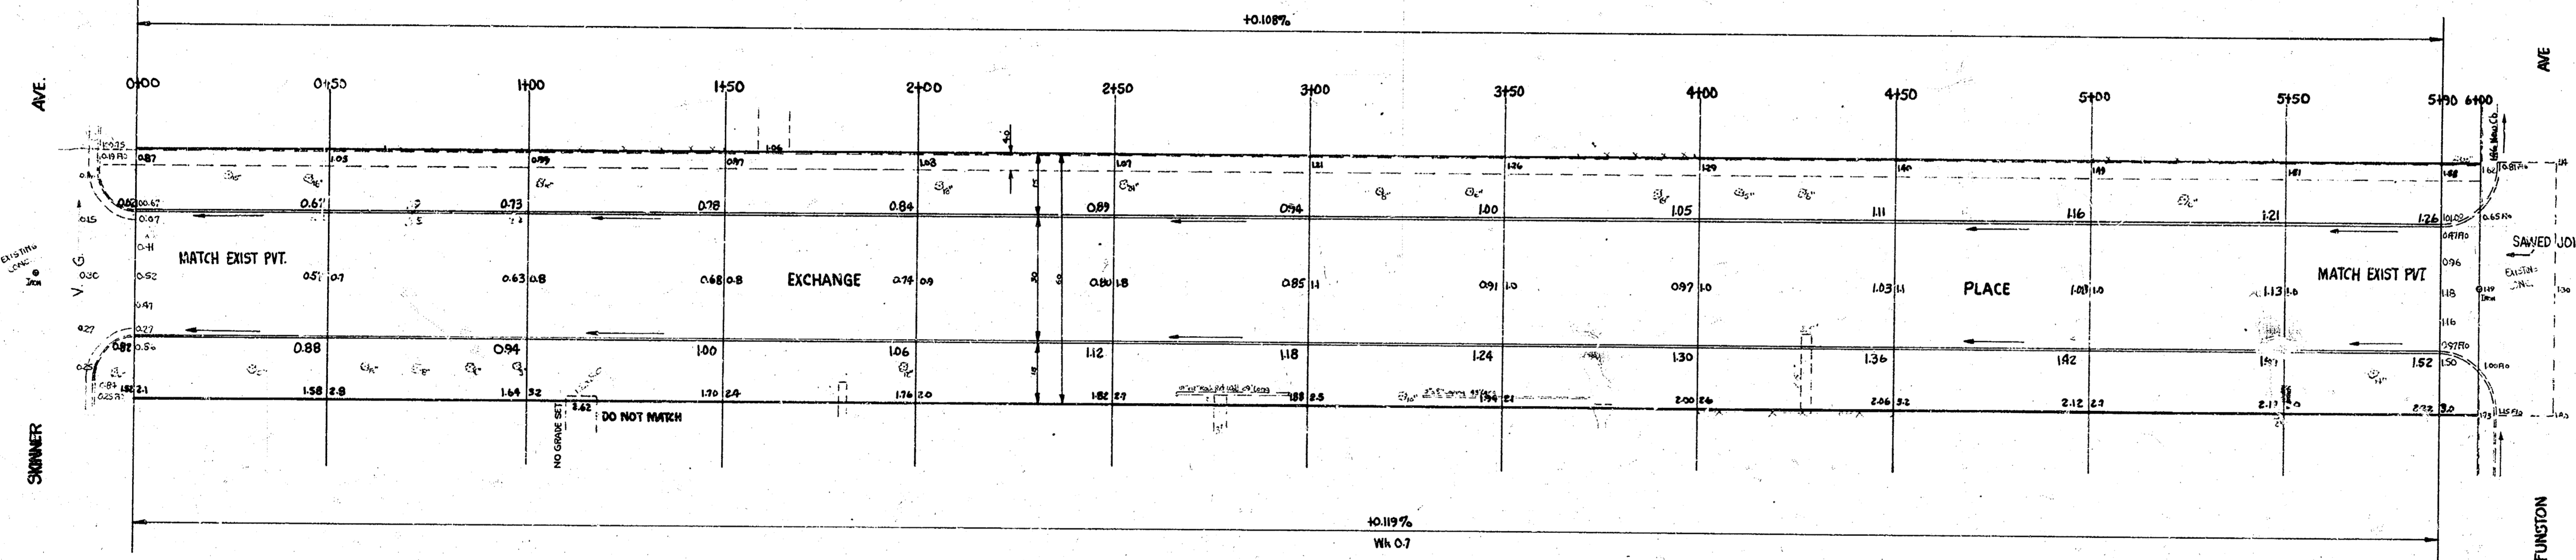

City of Wichita
 Division of Public Works
 Engineering Department
 1100 Kansas
 Wichita, Kansas



1/2

EXCHANGE PLACE
 N.L. Skinner To S.L. Funston
 30' Conc & Cb.
 CITY OF WICHITA, KANSAS
 B.E. Smith City Engineer
 Dec. 1955 Proj. No. C15-176