

MC G 5




B.M. 10075 60' Spk. in K.G. of E. Trans. Pole 100' W. of Exchange N.S. Clark

NOTE: Chaining North on W.D.L.

SCALE 1"=20'

CITY
59.6 Cu. Yds.

Property
808.9
+ 109.0
889.8 cu. yd.

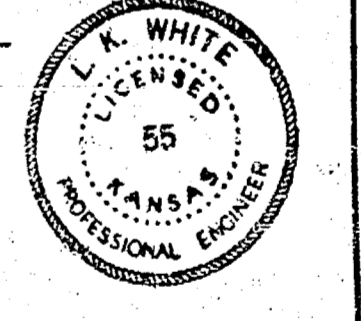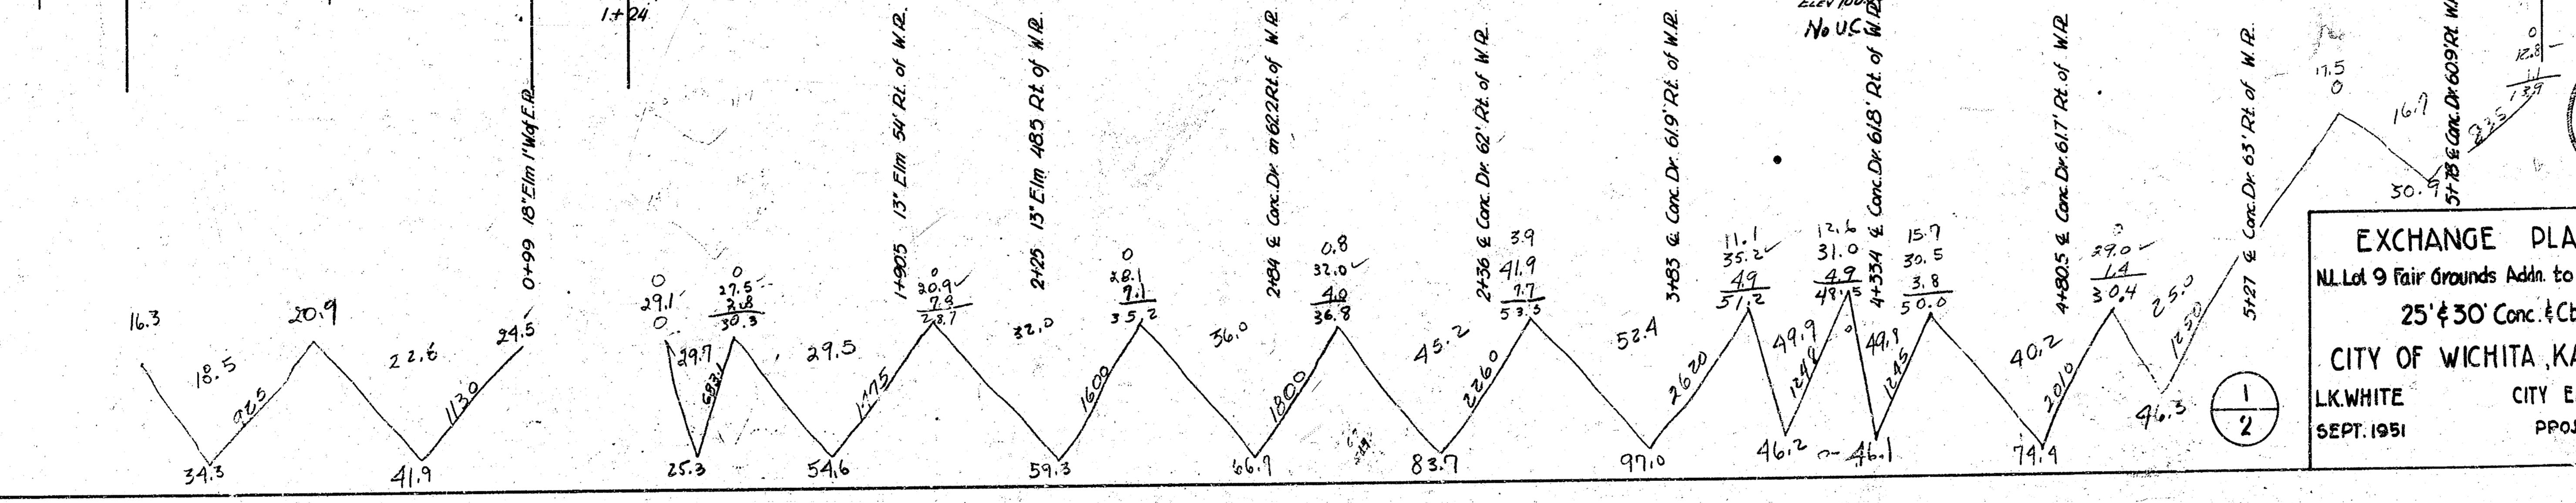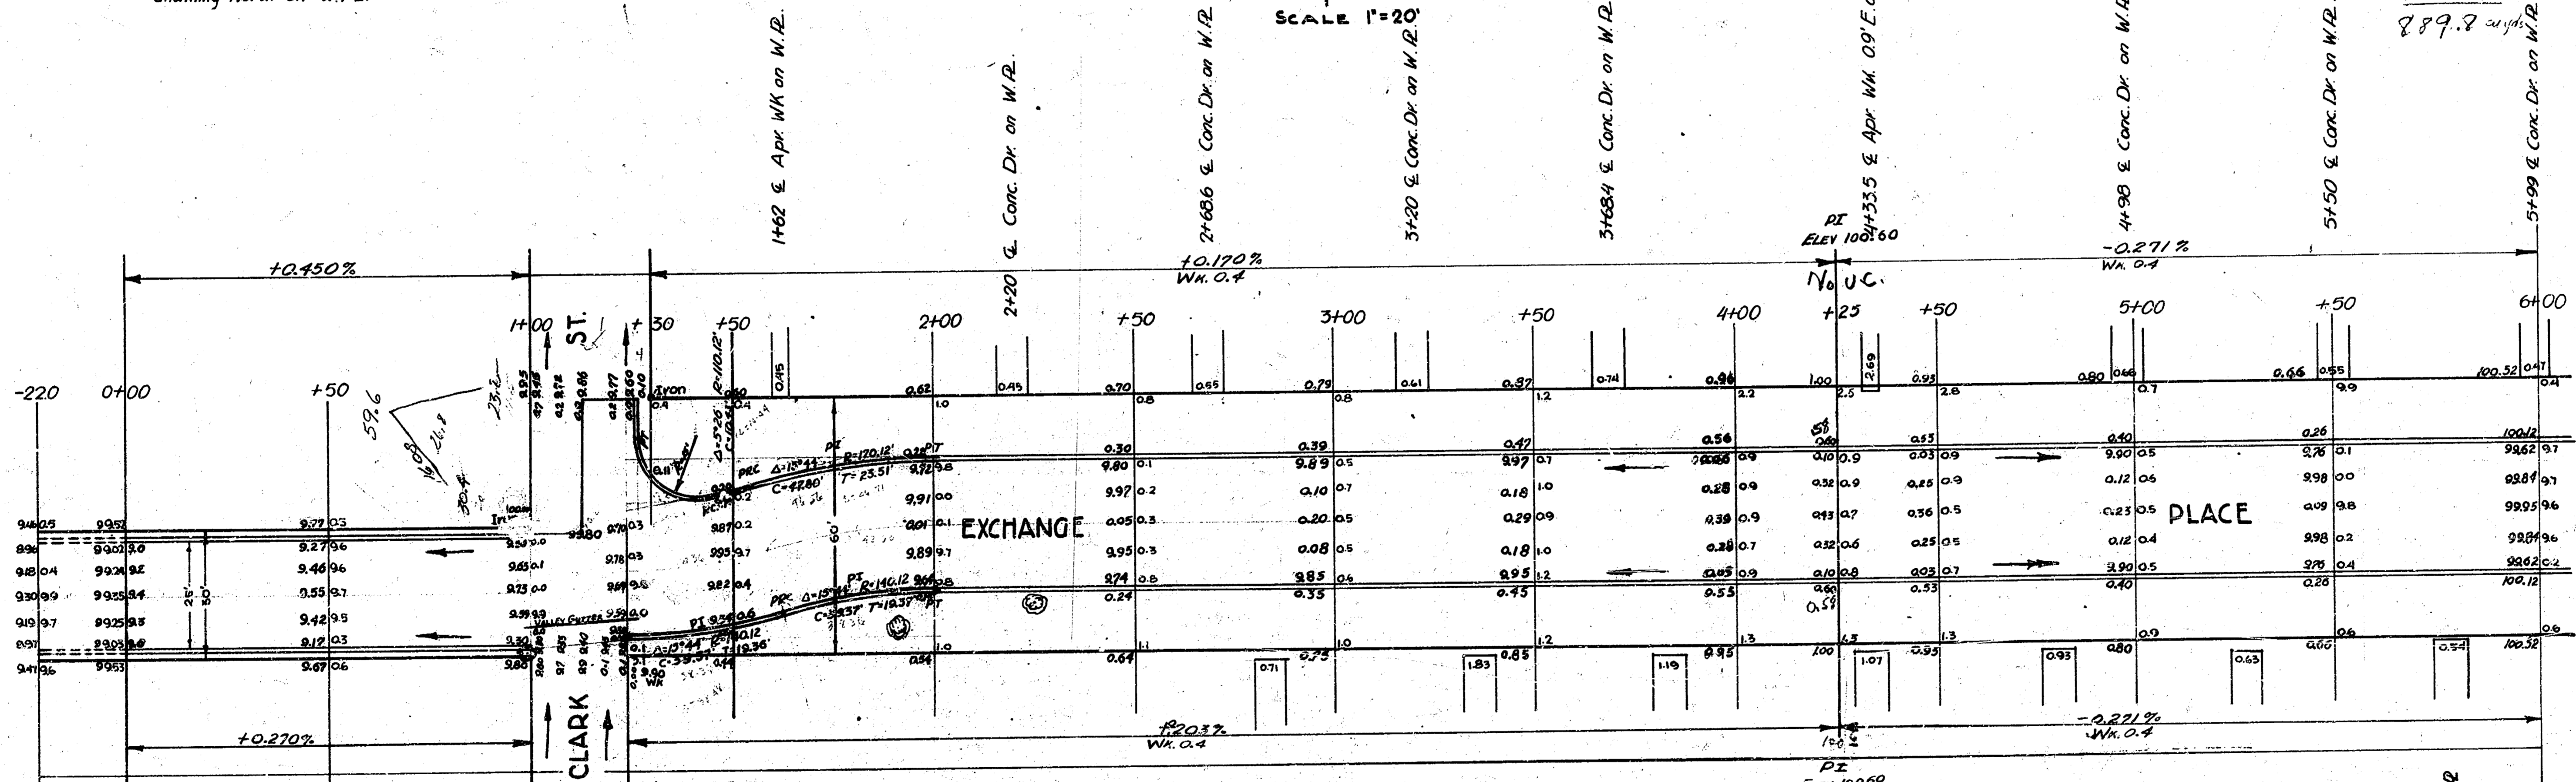


EXCHANGE PLACE
 N.L. Lot 9 Fair Grounds Adm. to S.L. Levy St.
 25' & 30' Conc. & Cb.
 CITY OF WICHITA, KANSAS
 L.K. WHITE CITY ENGINEER
 SEPT. 1951 PROJ. NO. CH-58

See Cont. Map, Pgs. 15, 16

BM. 100.19 NW corner 1st concrete step House # 2160 So. Exchange Place.


NOTE: Stationing on Exchange Place south extended north.

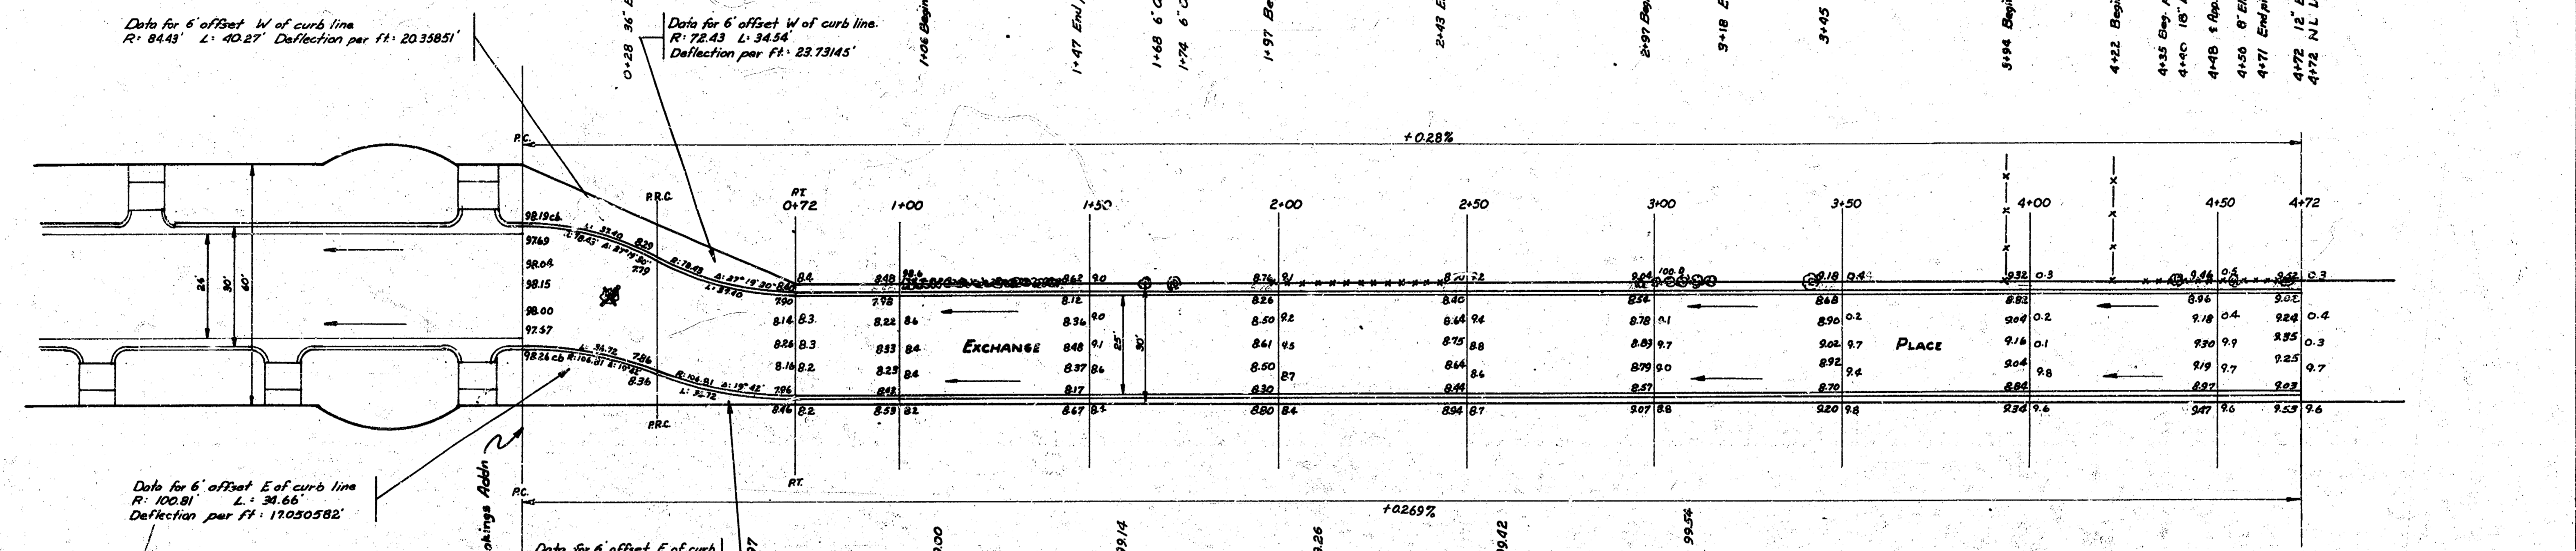

Excavation Property City - O

402
157
424
339
07
100
183
152
575.9 cu yds

57.1

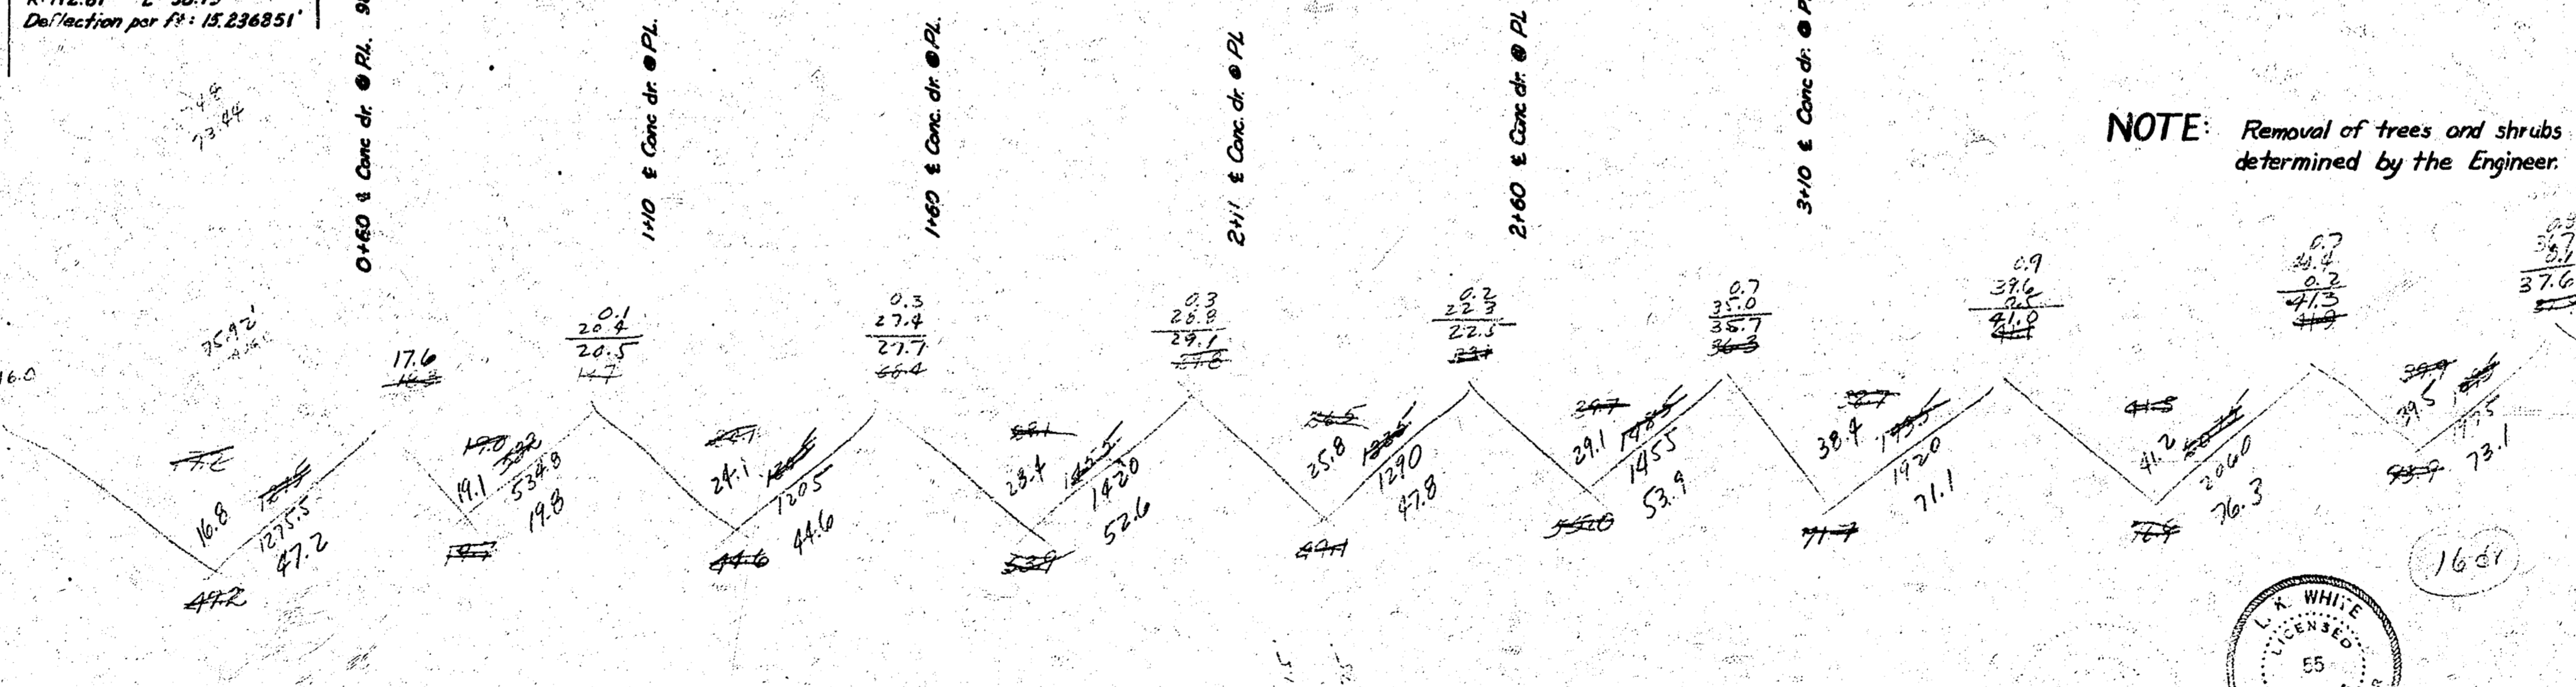

NOTE: Removal of trees and shrubs along West Property Line to be determined by the Engineer.

Exchange Place
 NL Brookings Add - NL Lot 9 Fair Ground Add
 25' Conc f Cb.
 City of Wichita, Kansas
 L.K. White City Engineer
 March 1931 Proj No. C19-180

