

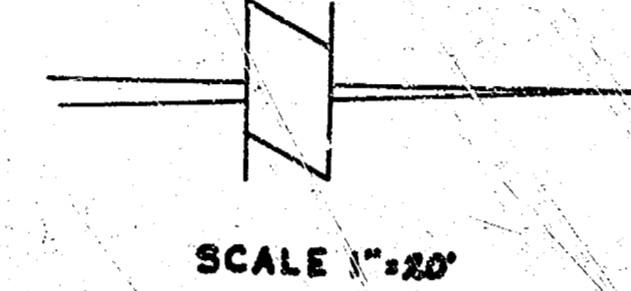


BM: 110.65 Iron in thimble @ Kiowa & Seneca.

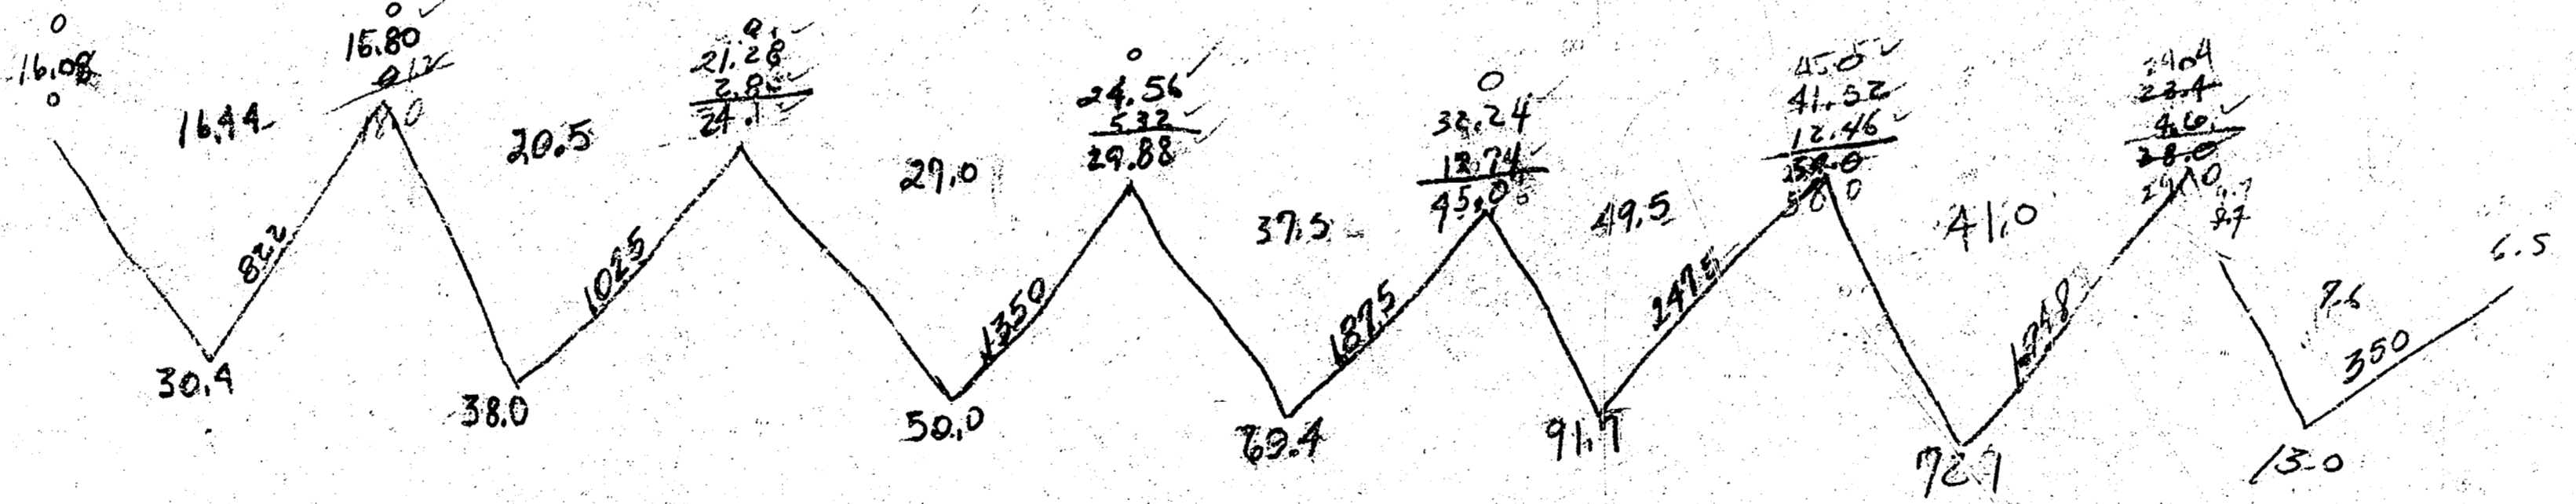

BM: 115.88 "M" in Mueller top Hyd. SE cor. Mc Lean & Exposition.

Property City
364.6
+ 1090
701.7 yds

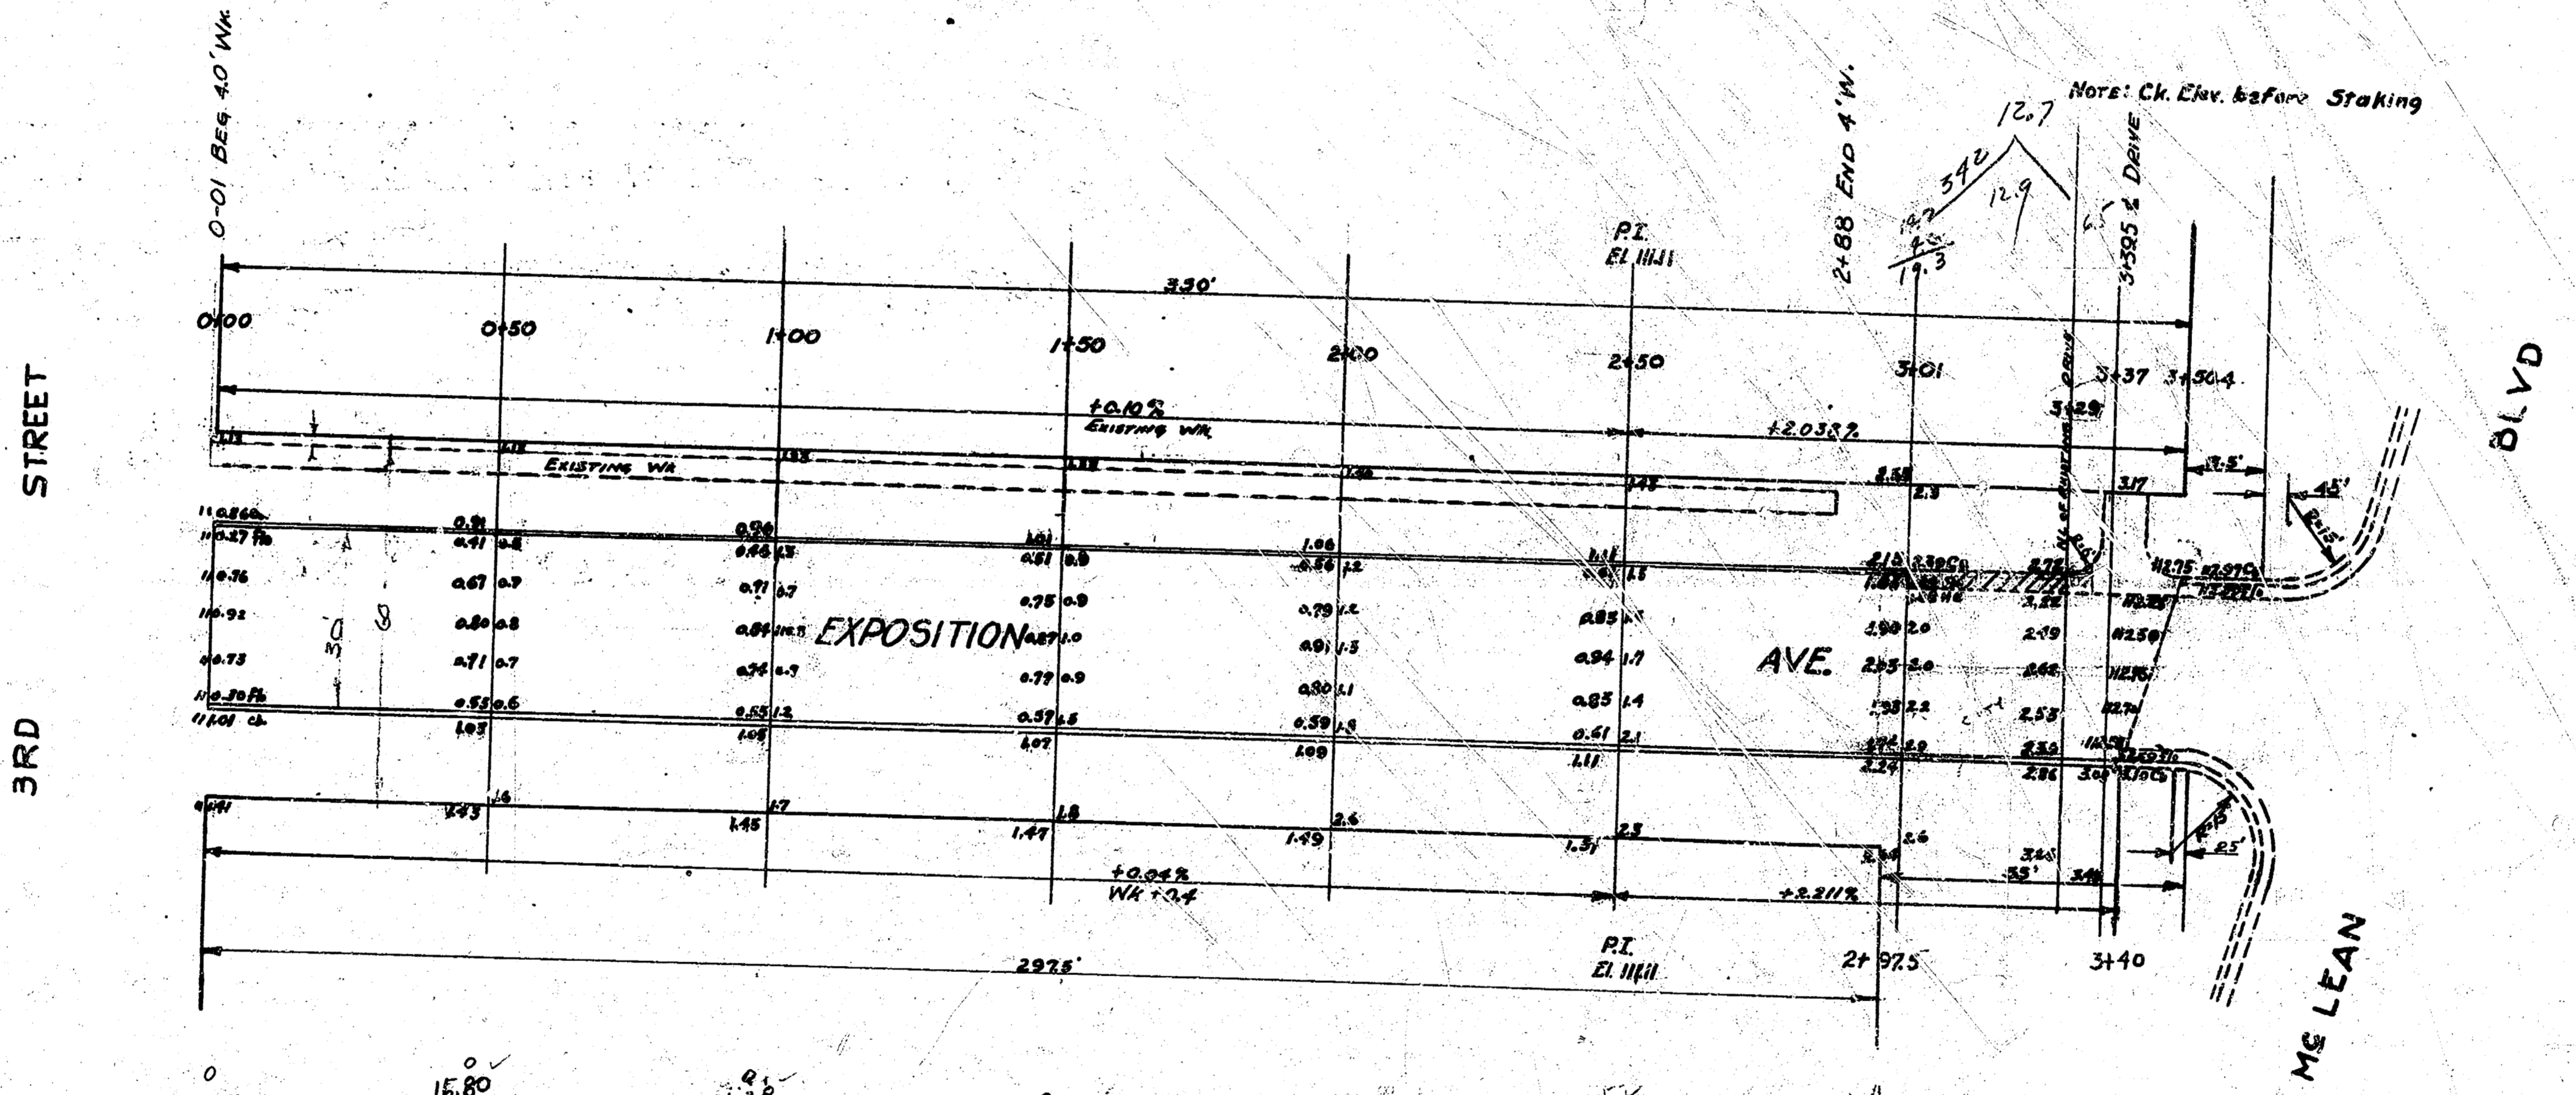

EXPOSITION AVE
NLSRD TO SL M^cLEAN
30' Conc. & Cb
CITY OF WICHITA KANSAS
LKWHITE CITY ENGINEER
OCT 1951 PROJ C11-140

