



SCALE: 1" = 20 FT.

BM 101.11 STD. N.W. CORNER MAY & SENECA
 BM 101.24 S.E. COR. CONG. PORCH HAS. NW COR. ELIZABETH & DORA.
 BM 101.63 6" IN GLOBE W.C.B. EXPOSITION @ N.W. JENKINS ADDITION.
 Base Line & Stationing on West Property Line Exposition Avenue.

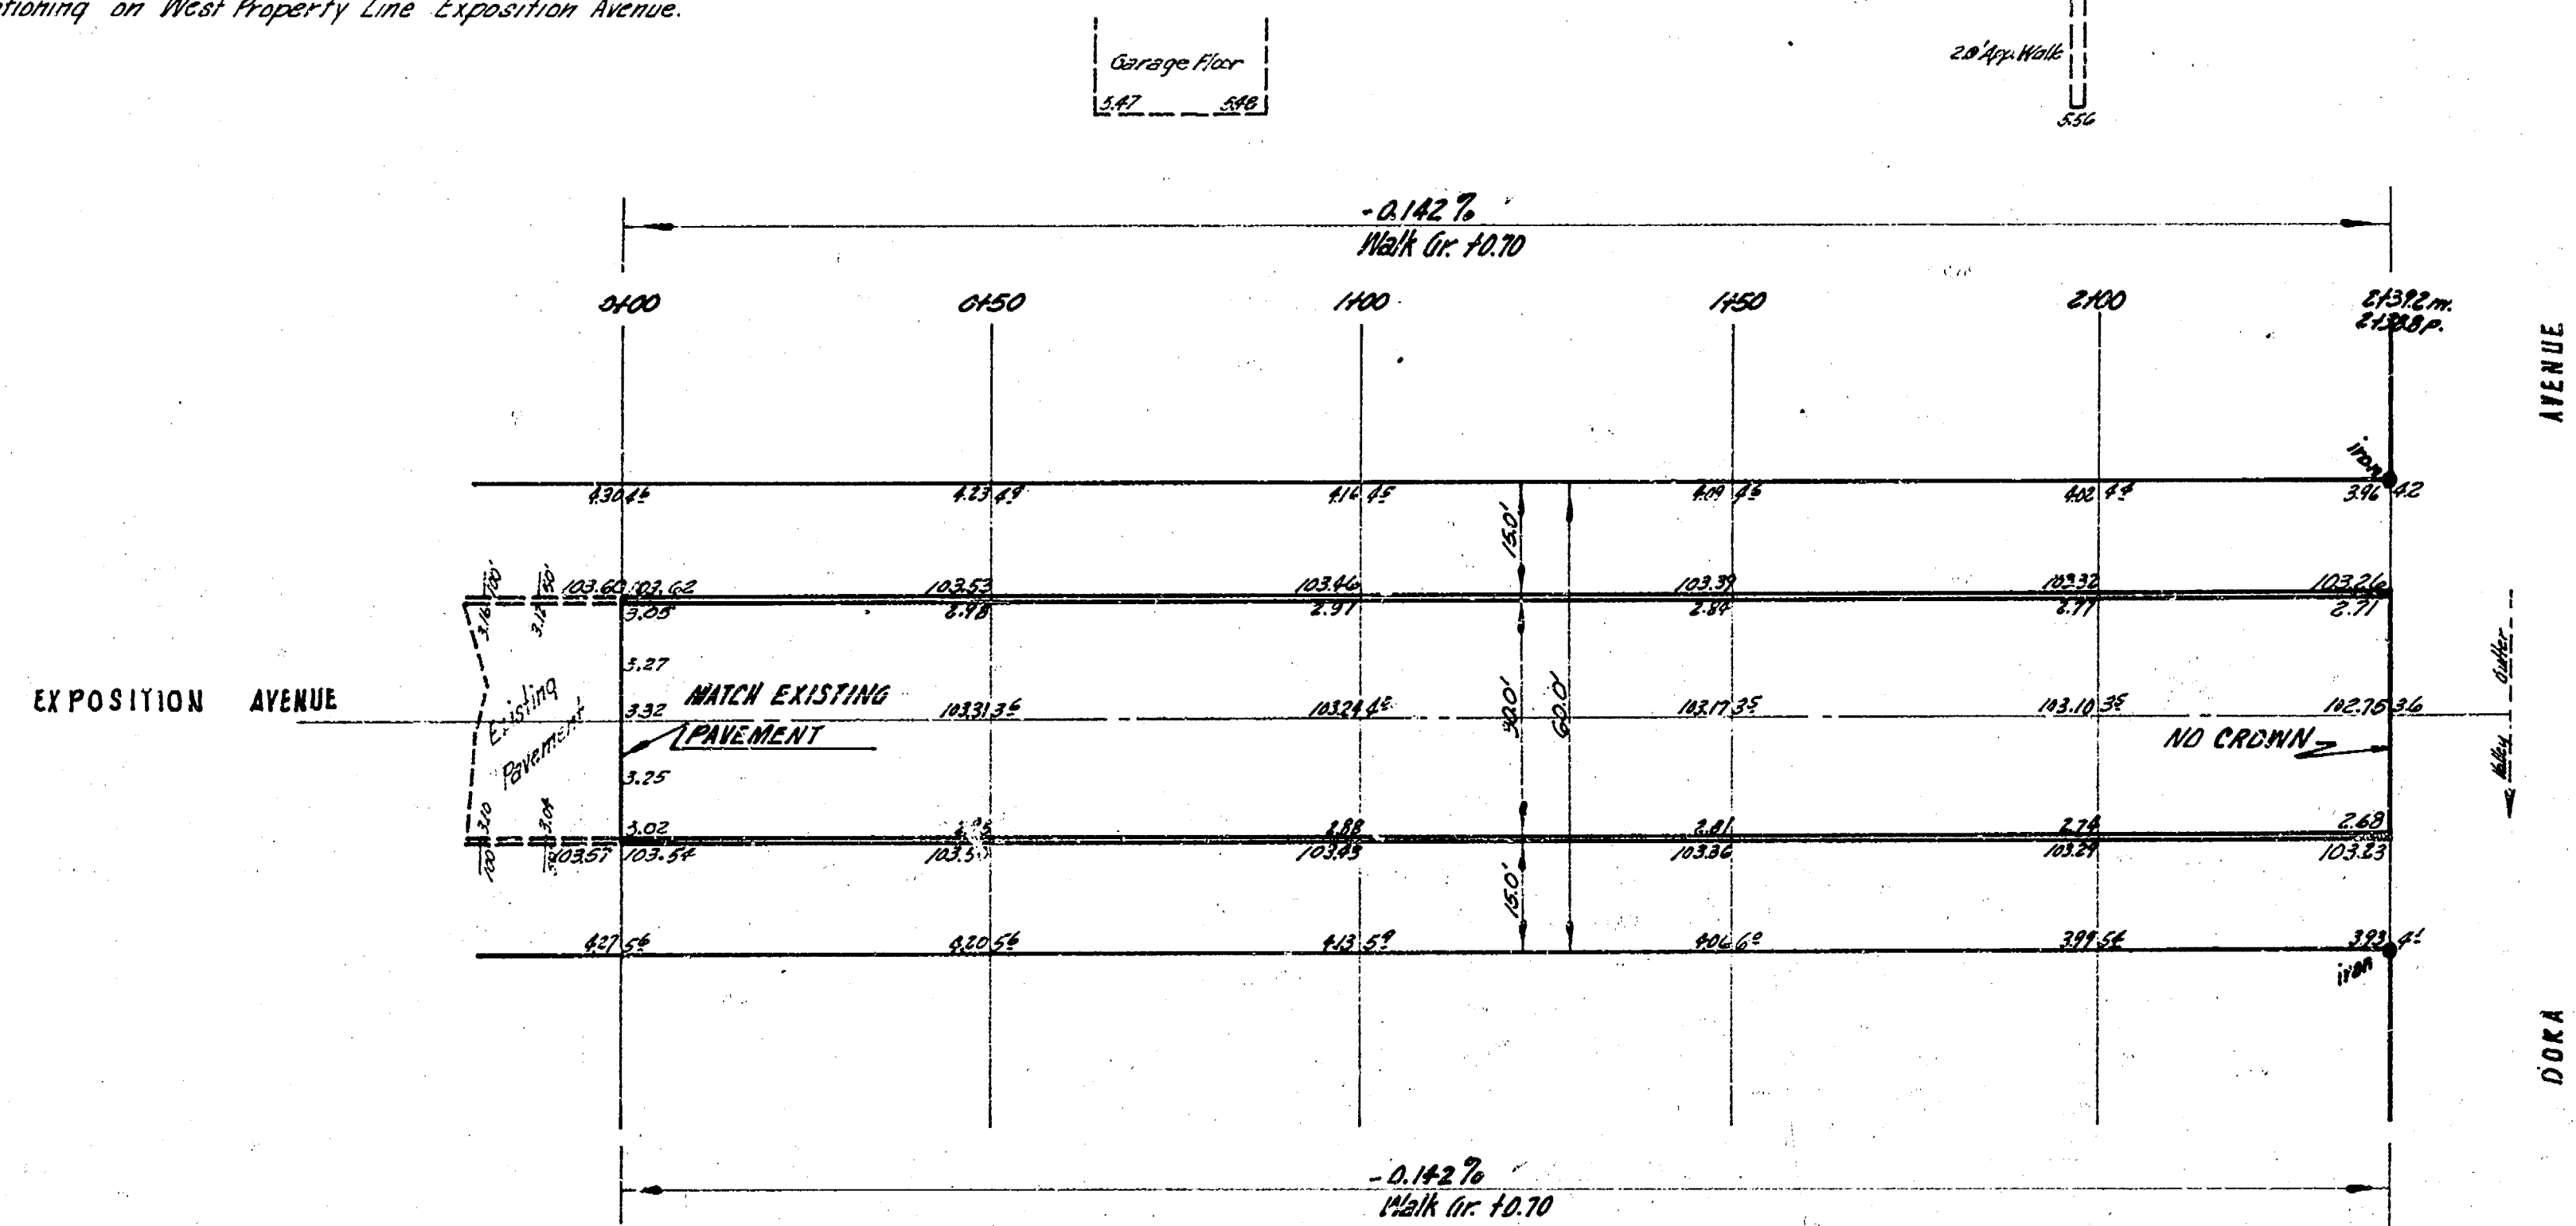

101.11
 101.24
 101.63
 101.11
 101.24
 101.63

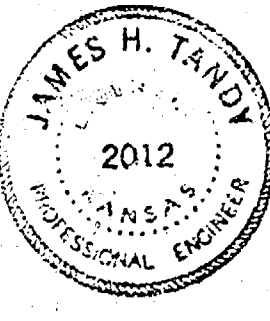


SHEET 1 of 2

EXPOSITION AVENUE
 N.W. JENKINS ADDITION to S.E. DORA AVENUE
