
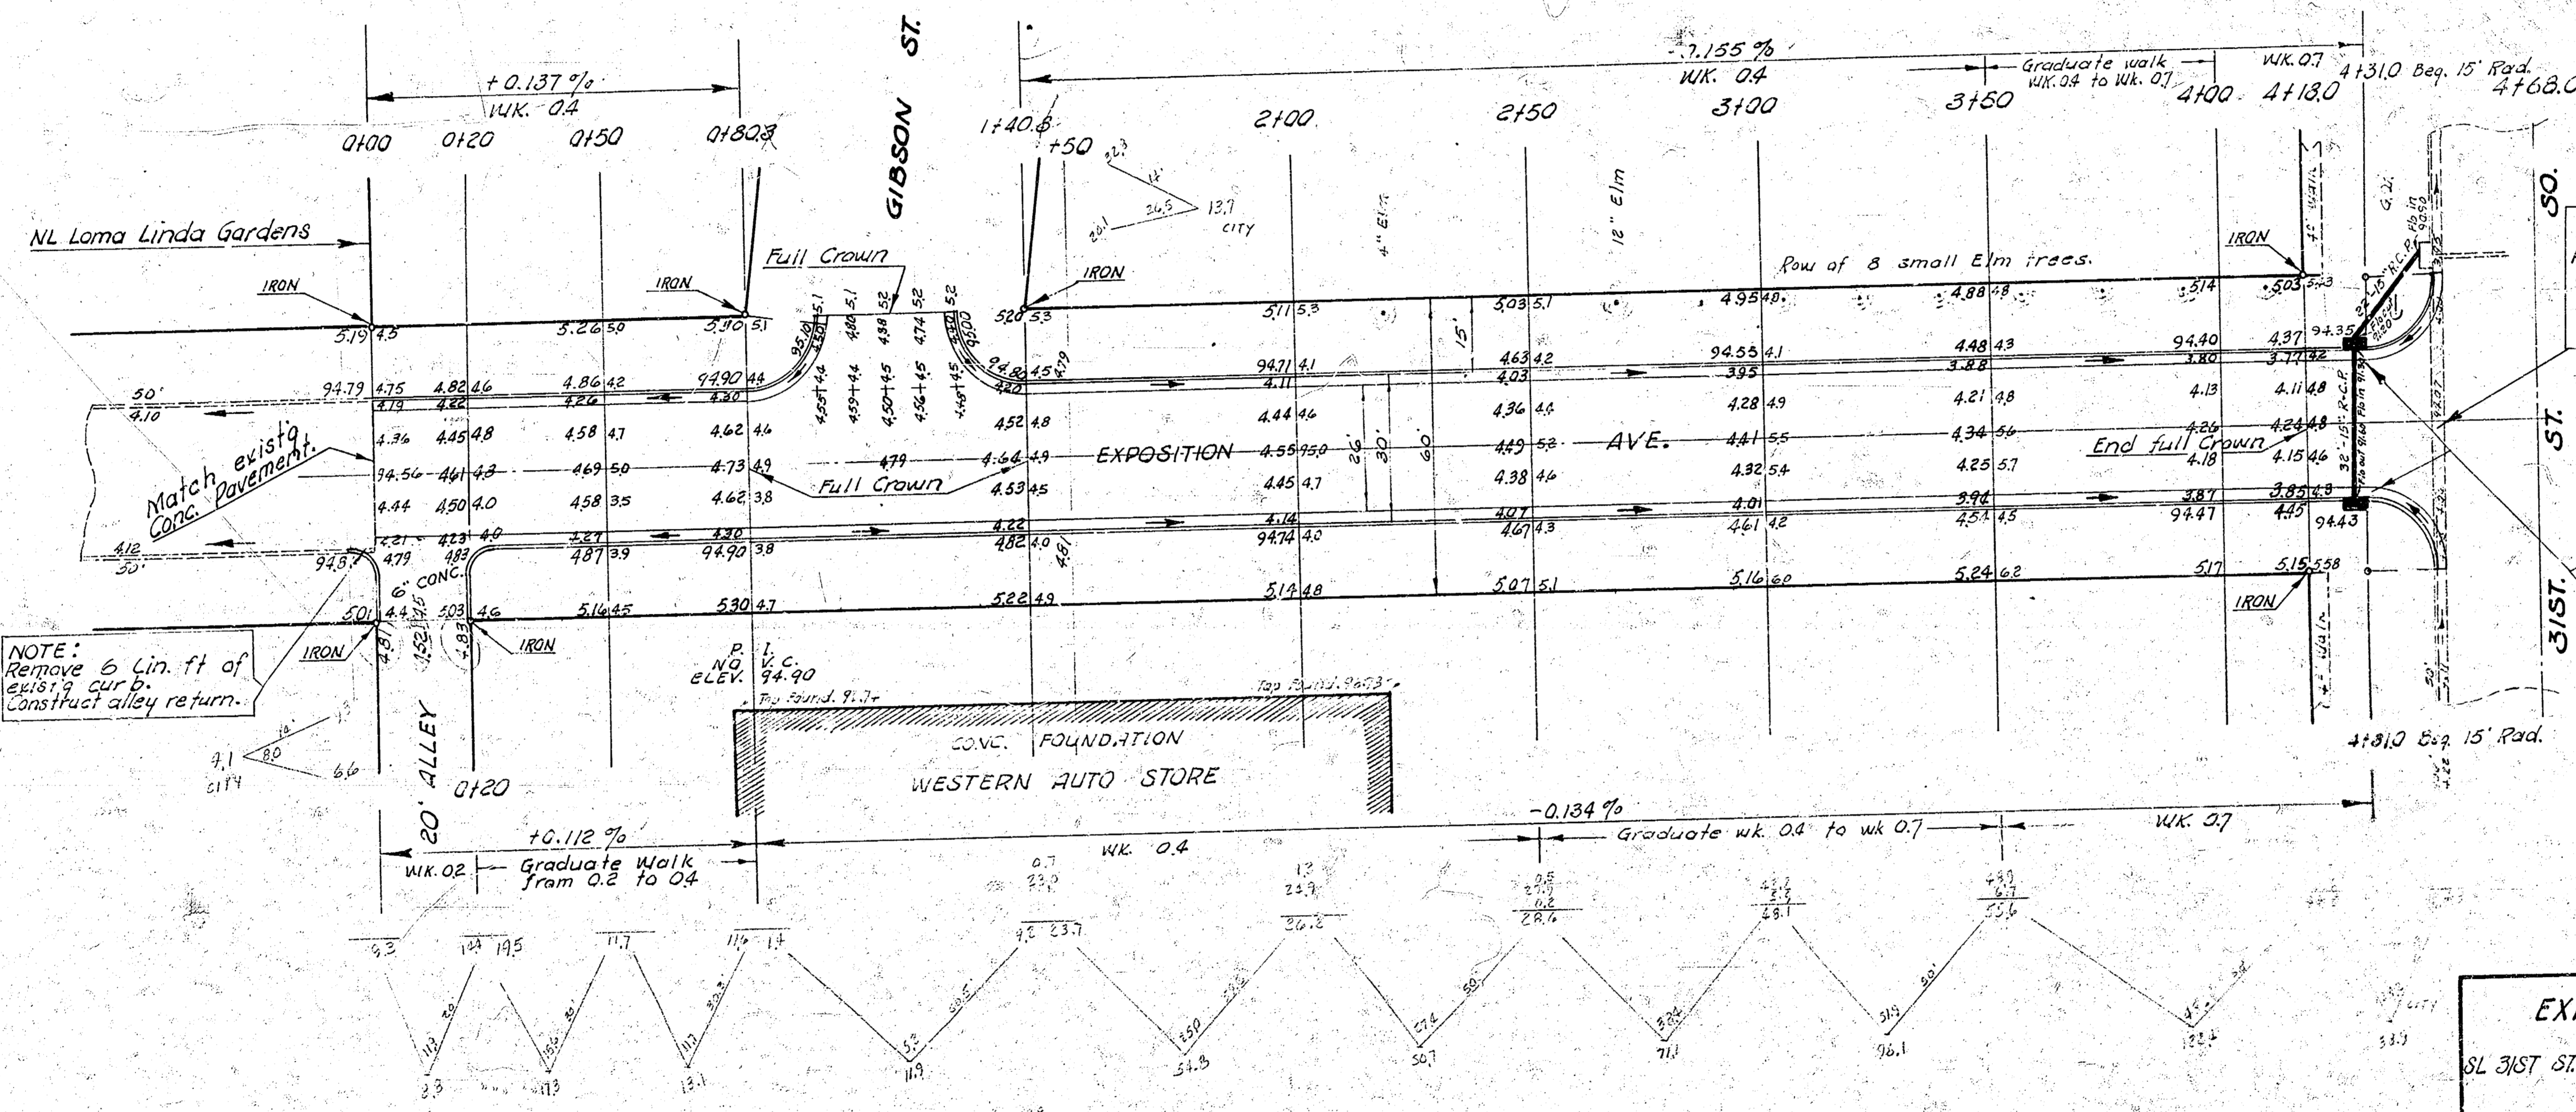


B.M. 97.09 SW cor. conc. porch (W. Porch) of Apt # 1238 N. 31st St. So.  
 Base = E Exposition Ave.

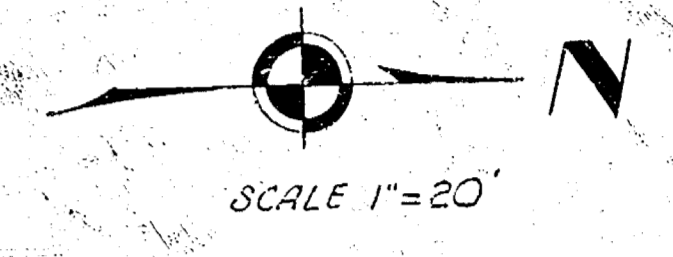


NOTE:  
 Remove 6 lin. ft of  
 existing curb.  
 construct alley return.

NOTE:  
 Remove 196 Lin. ft. C&G gr.  
 and 40.4 Lin. ft. qtr.  
 Match existg A.C.  
 Pavement.

NOTE:  
 Construct 2-x5 Std.  
 Catch Basins and lay  
 54 Lin. ft. of 15\"/>

Survey C.M. M.  
 Plan C.M. M.  
 Checked J.T.

EARTHWORK EXCAVATION	
CITY	PROP.
88.9	446.2
8.9	44.6
97.8 cu. yds.	490.8 cu. yds.

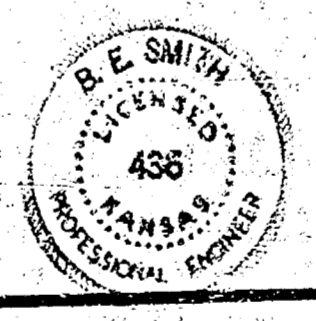

**EXPOSITION AVE.**  
 SL 31ST ST. SO. TO NL LOMA LINDA GARDENS  
 26'-2"-30 A.C.  
 CITY OF WICHITA, KANSAS  
 B. E. SMITH CITY ENGINEER  
 PROJ. NO. C10-9