


B.M. 155.65 "X" on W. cd. Woodlawn, S. end road, S.S. Orme
 B.M. 156.05 "X" in Ritchie, E. cd. Fabrique, S.L. Orme
 B.M. 163.01 "X" on NW cor. N. end Conc. Culk, on Kellogg, 30' E. of Fabrique
 Stationing on E. R.


| STATION | PROF | STATION | PROF |
|---------|------|---------|------|
| 105 | 8.5 | 105 | 8.5 |
| 106 | 8.5 | 106 | 8.5 |
| 107 | 8.5 | 107 | 8.5 |

Note:
 End Construction On This Project At Sta 5+52.
 Sta 5+52 To 5+58.5 To Be Built With Return
 On Kellogg Dr. Project No. C15-192

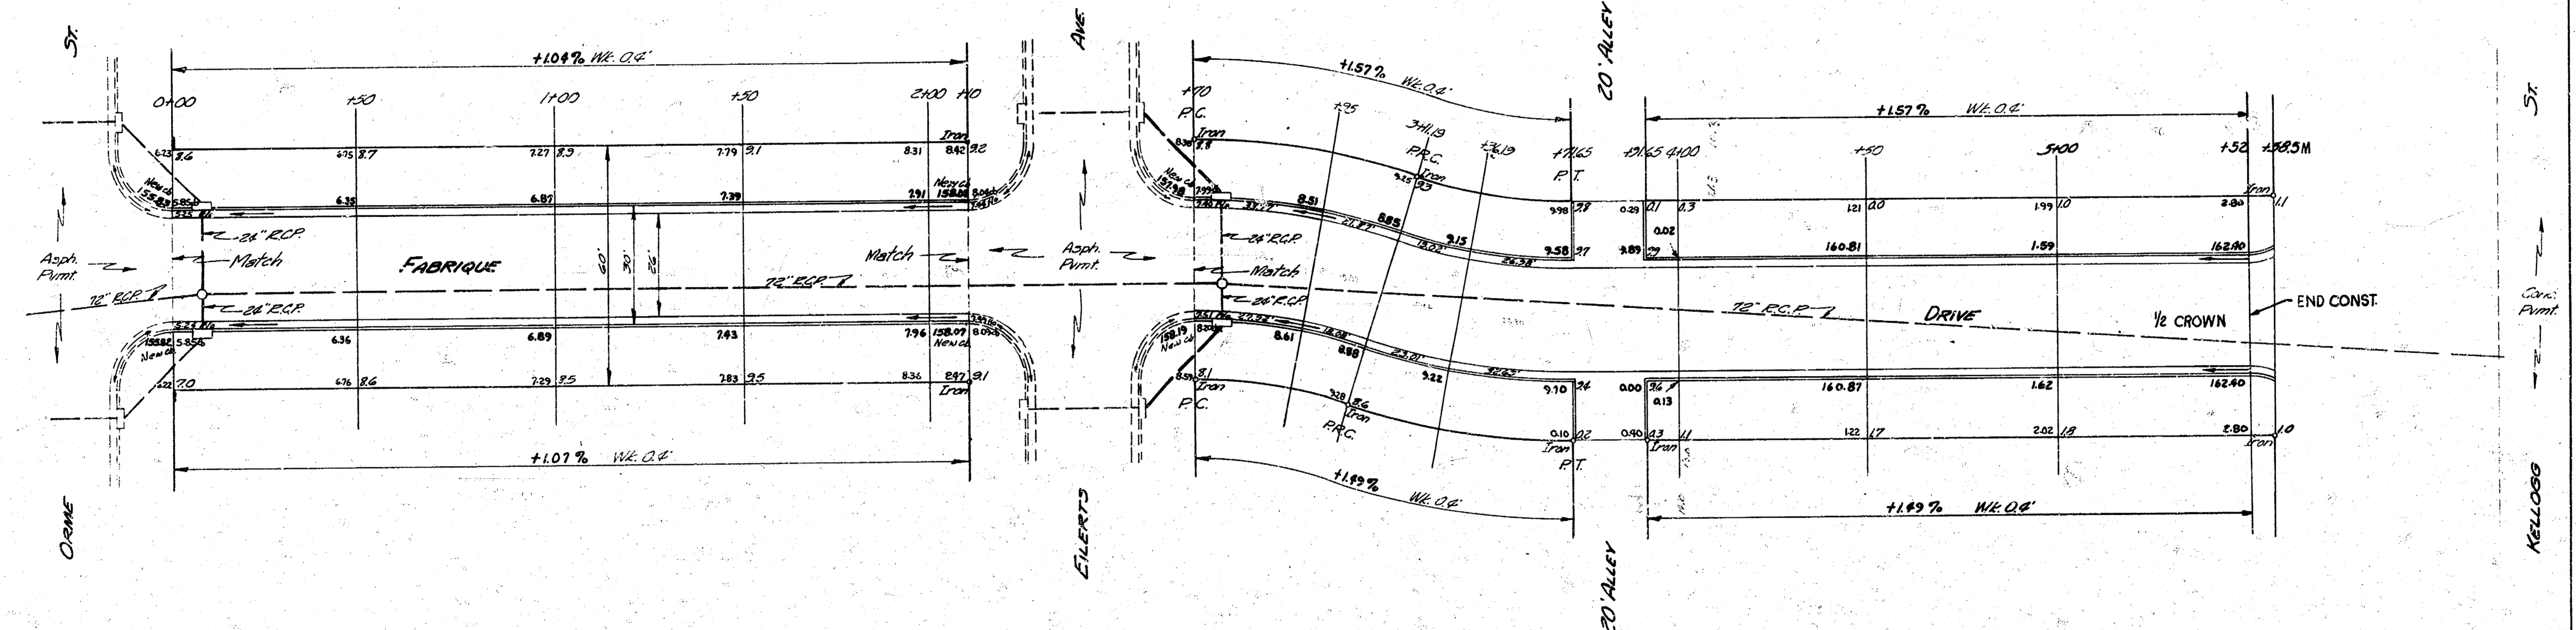

Curve Data Sta 2+70 To Sta 3+71.65
 S.R. R = 128.28 @ P.C. A = 18.24'

| Station | Chord Length | Chord Angle | Deflection | Tot. Deflection |
|---------|--------------|-------------|------------|-----------------|
| 2+70 | 70 | 0°00'00" | 0°00'00" | 0°00'00" |
| 2+95 | 24.88 | 26.71 | 8°35'00" | 5°35'00" |
| 3+11.9 | 22.62 | 17.36 | 3°37'00" | 9°12'00" |
| 3+11.9 | P.R.C. | | 0°00'00" | 0°00'00" |
| 3+34.9 | 23.79 | 18.41 | 3°48'16" | 3°48'16" |
| 3+71.65 | 35.72 | 28.82 | 5°23'44" | 9°12'00" |

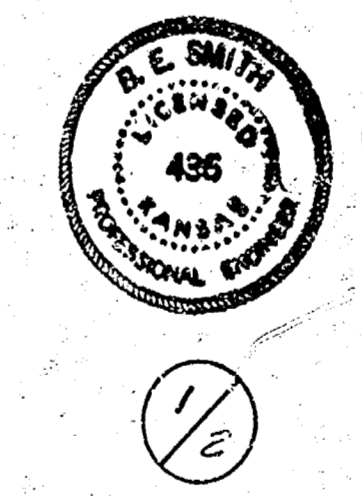

FABRIQUE
 N.L. Orme to S.L. Kellogg
 26-2-30 A.C.
 CITY OF WICHITA KANSAS
 B.E. SMITH CITY ENGINEER
 SEPT. 1955 PROJ. No. C13-201