


B.M. 96.915 S.E. Cor. Conc. Porch No. #1602 W. 30th St. So.  
 B.M. 98.43 S.E. Cor. Conc. Porch No. on N.W. Cor. 29th St. & Fern  
 B.M. 99.035 S.W. Cor. Conc. Porch No. #2302 Fern

PROP. EXCAV  
 11007545

Stationed on W. Property Line of Fern

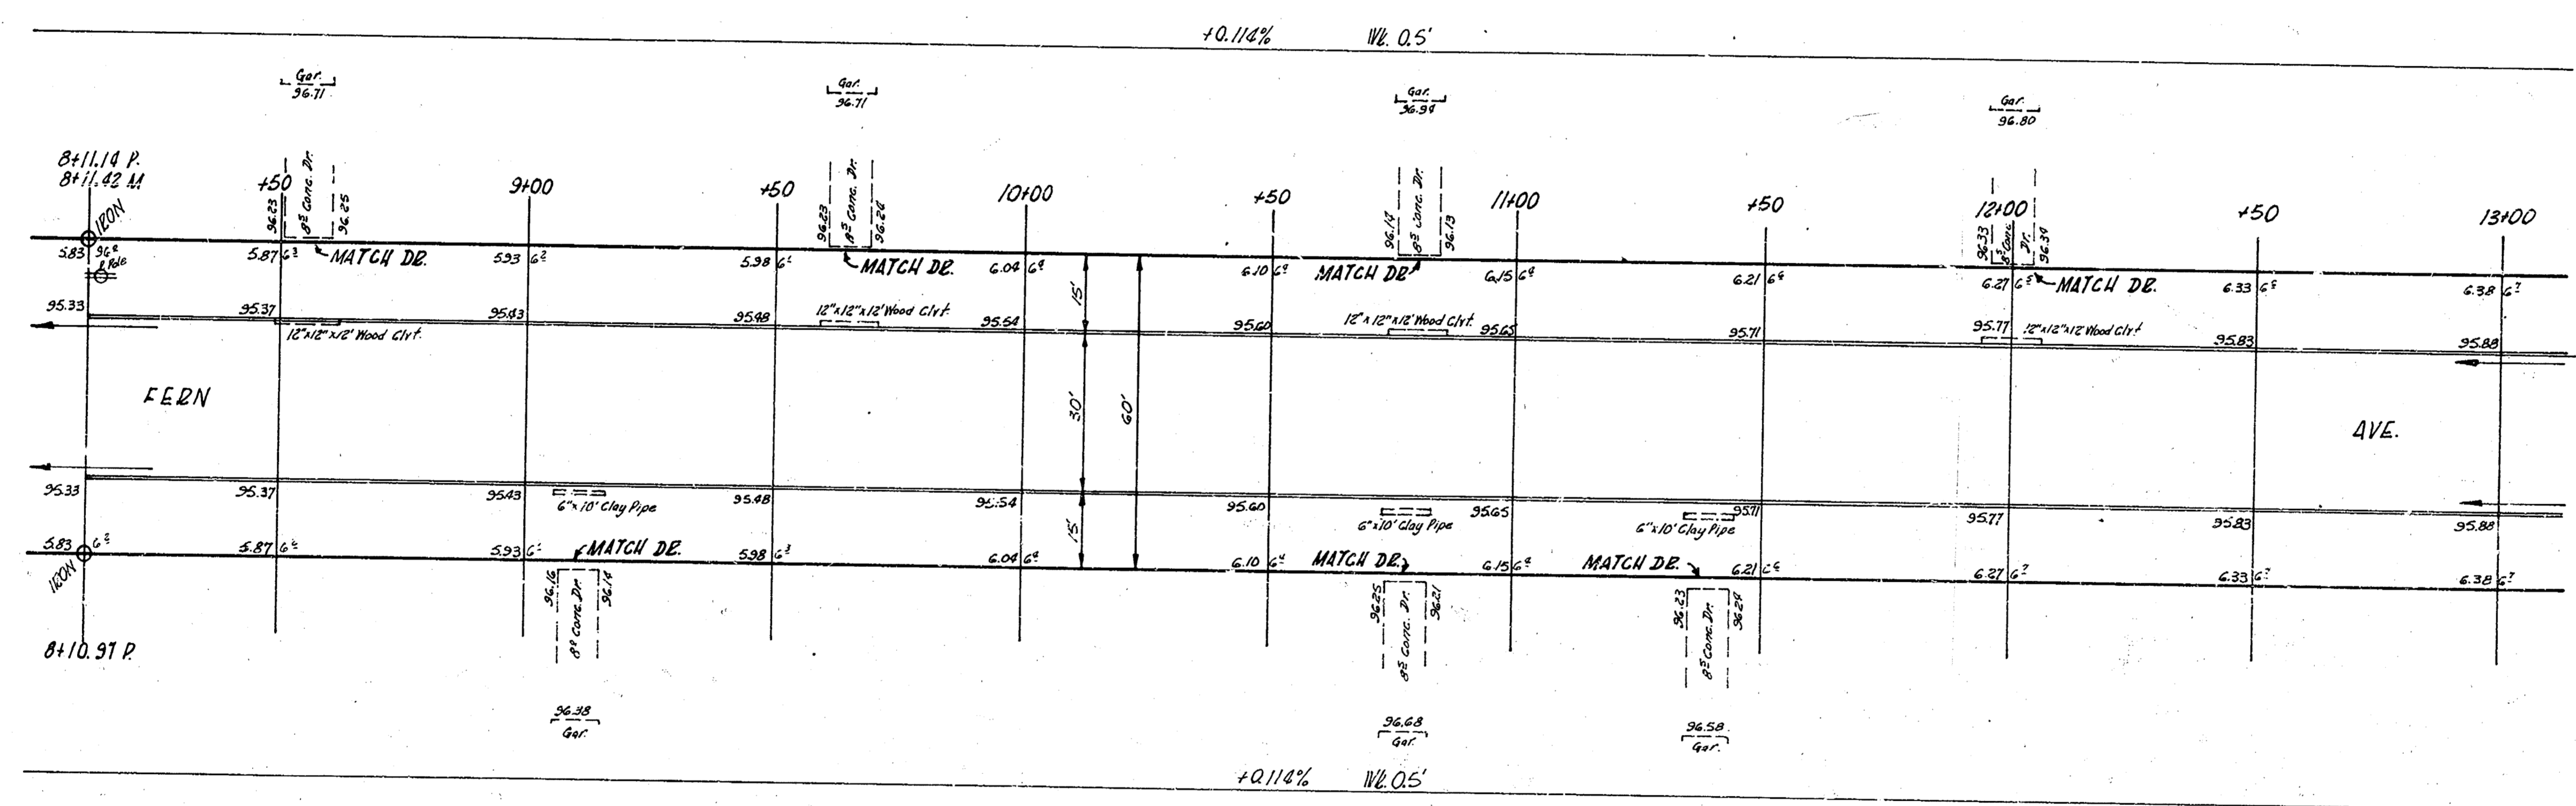

4/6-48  
 2/27  
 2/27


NOTE TO FIELD ENGINEER & CONTRACTOR  
 All Entrance Pipes Are To Be Disposed  
 Of In Accordance With City Dirt Checkers  
 Instructions.



TOTAL EXCAV  
 15.82  
 10% 1.582  
 1.582  
 15.82

FERN AVE.  
 S.L. REPLAT OF BLVS. B, C & D  
 PANZARANTZ 2ND ADDN. TO S.L. REGAL  
 30' CONC. & CB.  
 CITY OF WICHITA, KANS.  
 B.E. SMITH CITY ENGINEER  
 JAN. 1955 PROJ. NO. C14-31

1/6

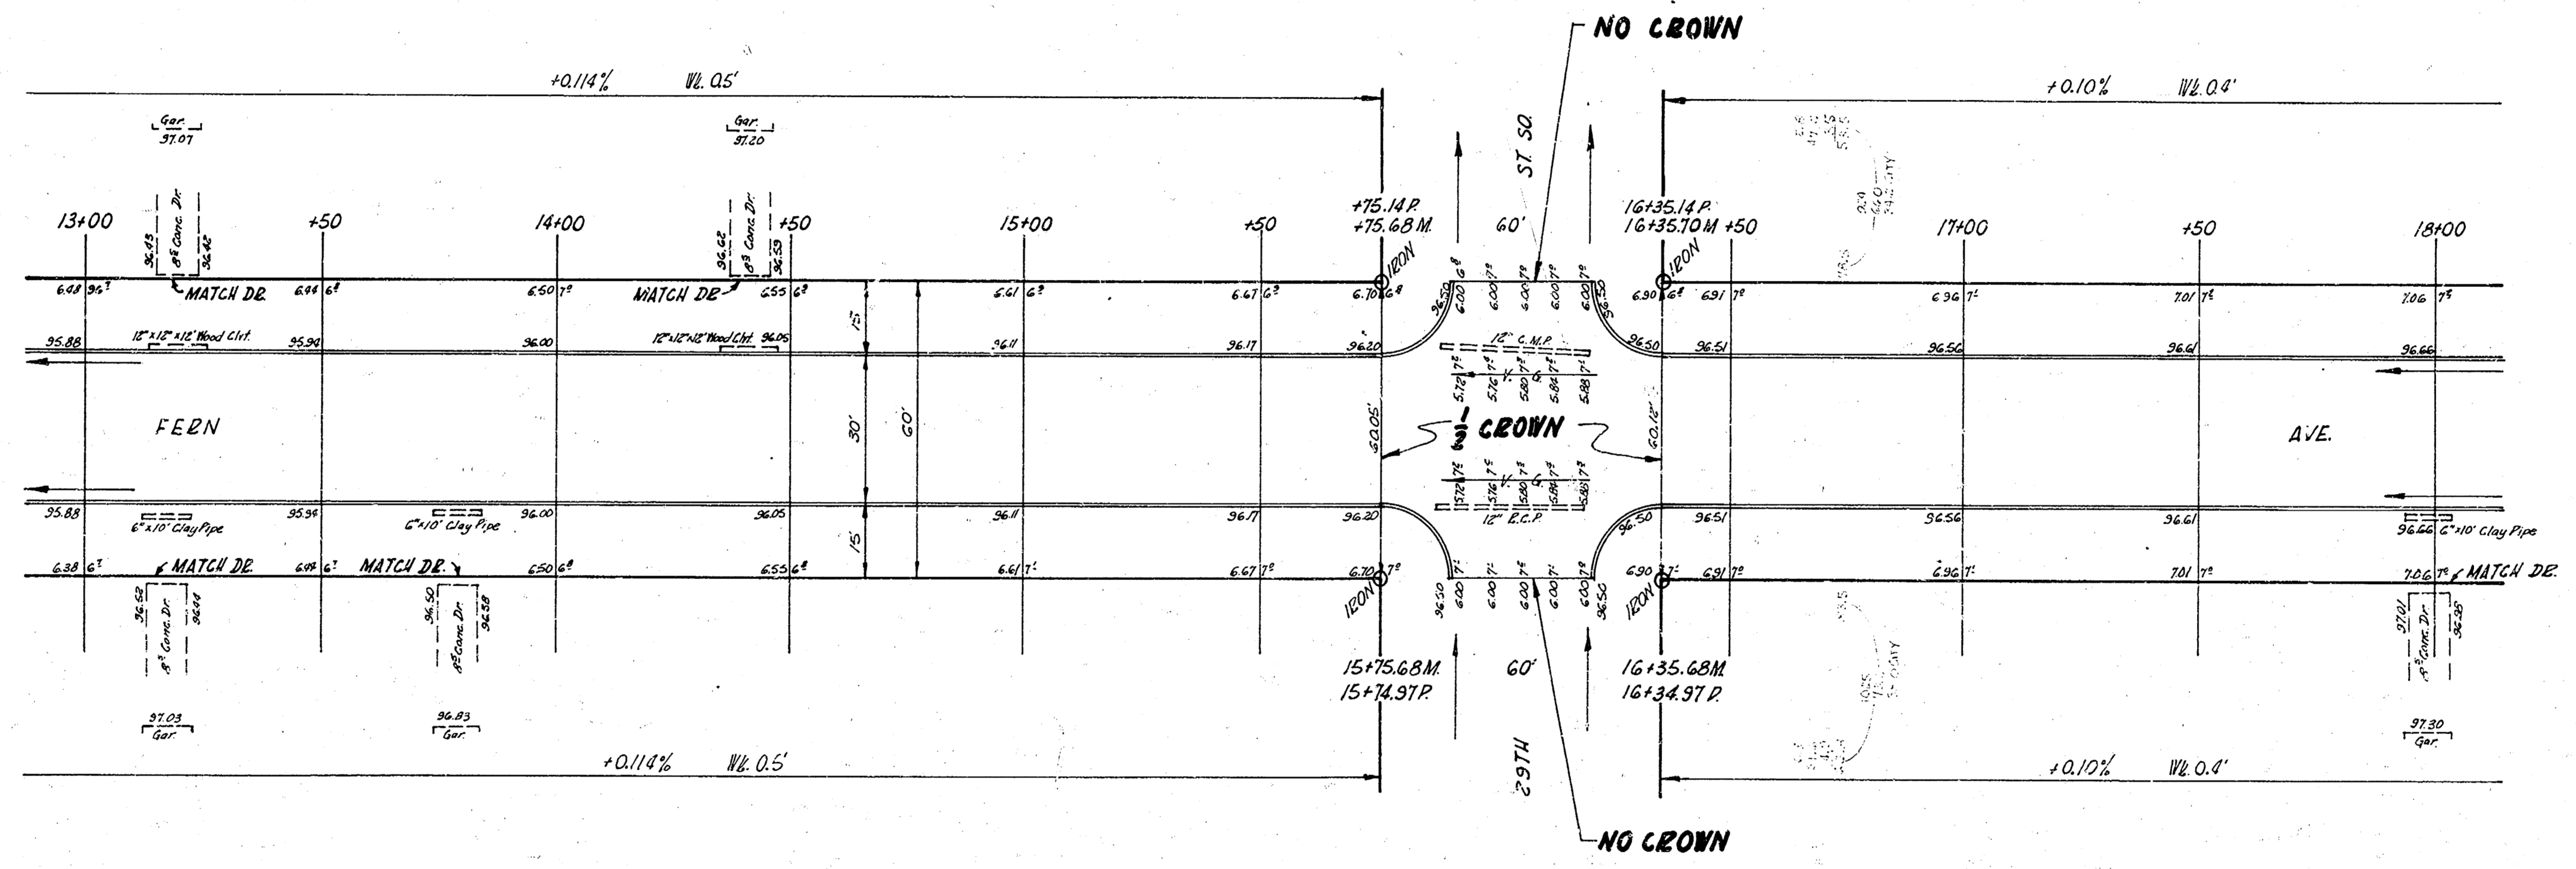

2/6

FEDN AVE.  
PROJ. NO. C14-31

