
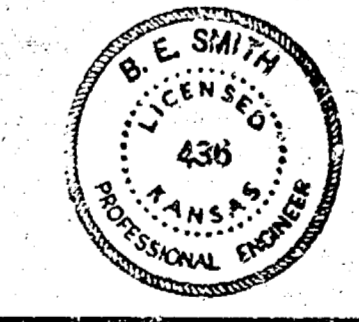
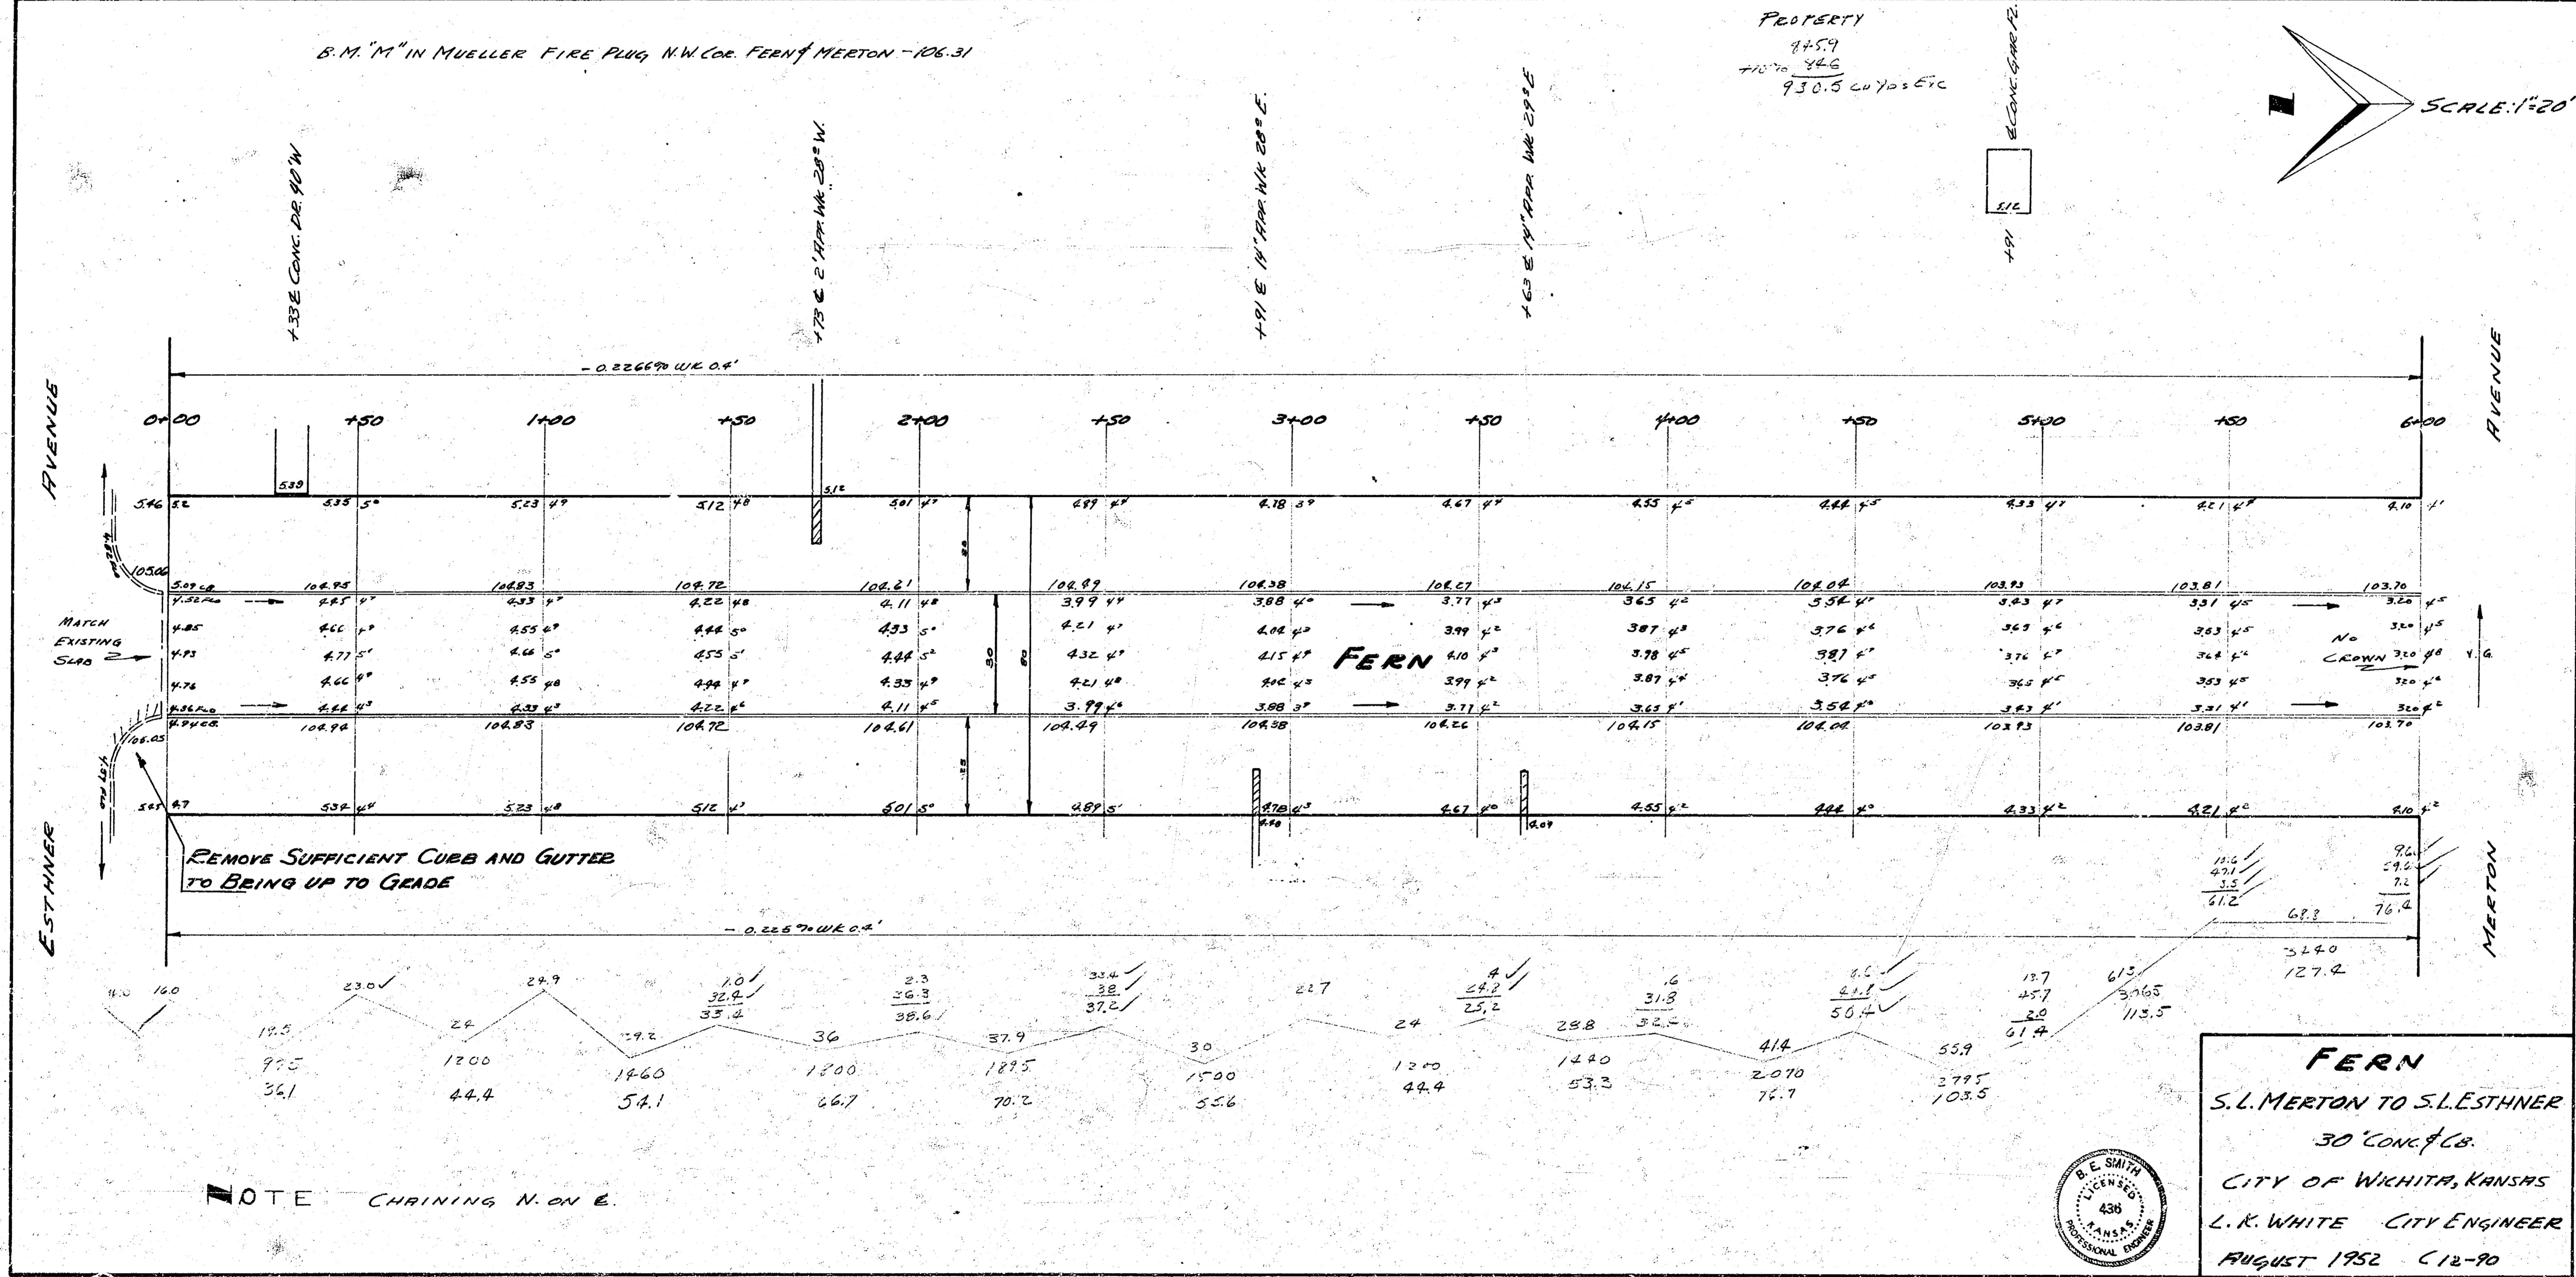


68-Y

B.M. "M" IN MUELLER FIRE PLUG N.W. COR. FERN & MERTON - 106.31

PROPERTY
1454
140' x 446
930.5 cu yds etc

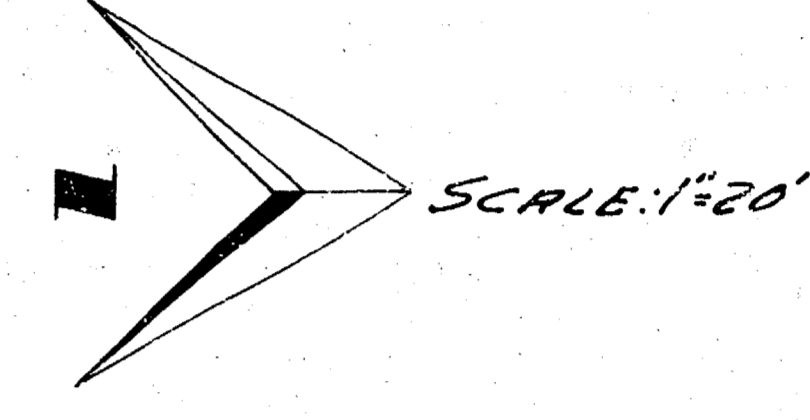

1 3 5 10 2