

B-2

BM. 112.78 Iron in Thimble & Fern & SS 2nd


Ties to Iron ctr. Fern & NL 2nd
25' SW to ctr. of fire hydrant
35' SE to bk. of Int. of wks.

Prop	City
6.3	45.2
5.7	46.8
38.9	7.6
44.6	6.6
27.2	5.6
23.9	6.6
31.9	6.6
44.4	
46.5	
49.9	
57.9	
70.7	
99.3	
40.6	
645.9 cu yd	
7.84	
65.3.2	

SCALE 1"=20'

Total Prop	Total City
653.2	118.4
1065.2	0
109.6	47.8
1828.0	166.2
+10% 182.8	+10% 16.6
2010.8 cu yd	182.8 cu yd

Ties to Iron ctr. Fern & ctr. 3rd
26' NW to "F" in Fisher on wk. approach on Fern
50' SW to "W" in Madlow on So. end of 2nd wk.

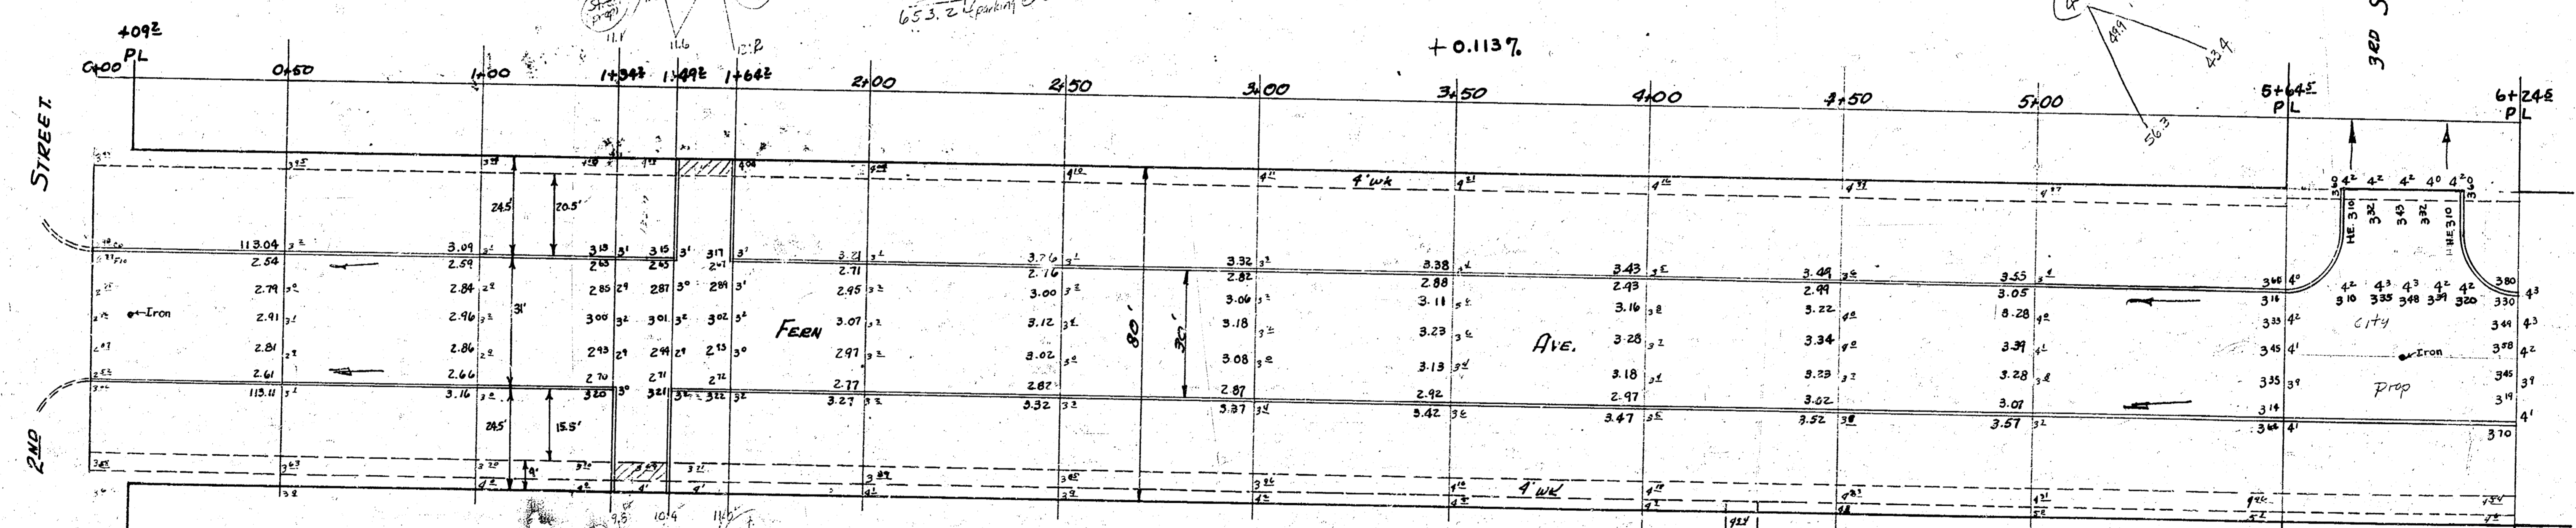

Prop
 42.3
 84.5
 91.2
 89.5
 84.2
 74.4
 104.3
 98.4
 87.7
 76.4
 61.4
 40.1
 14.0
 96.8
 96.8
 1065.2 Cu yds

City
 0

(See sheet 1 for total excv)

