


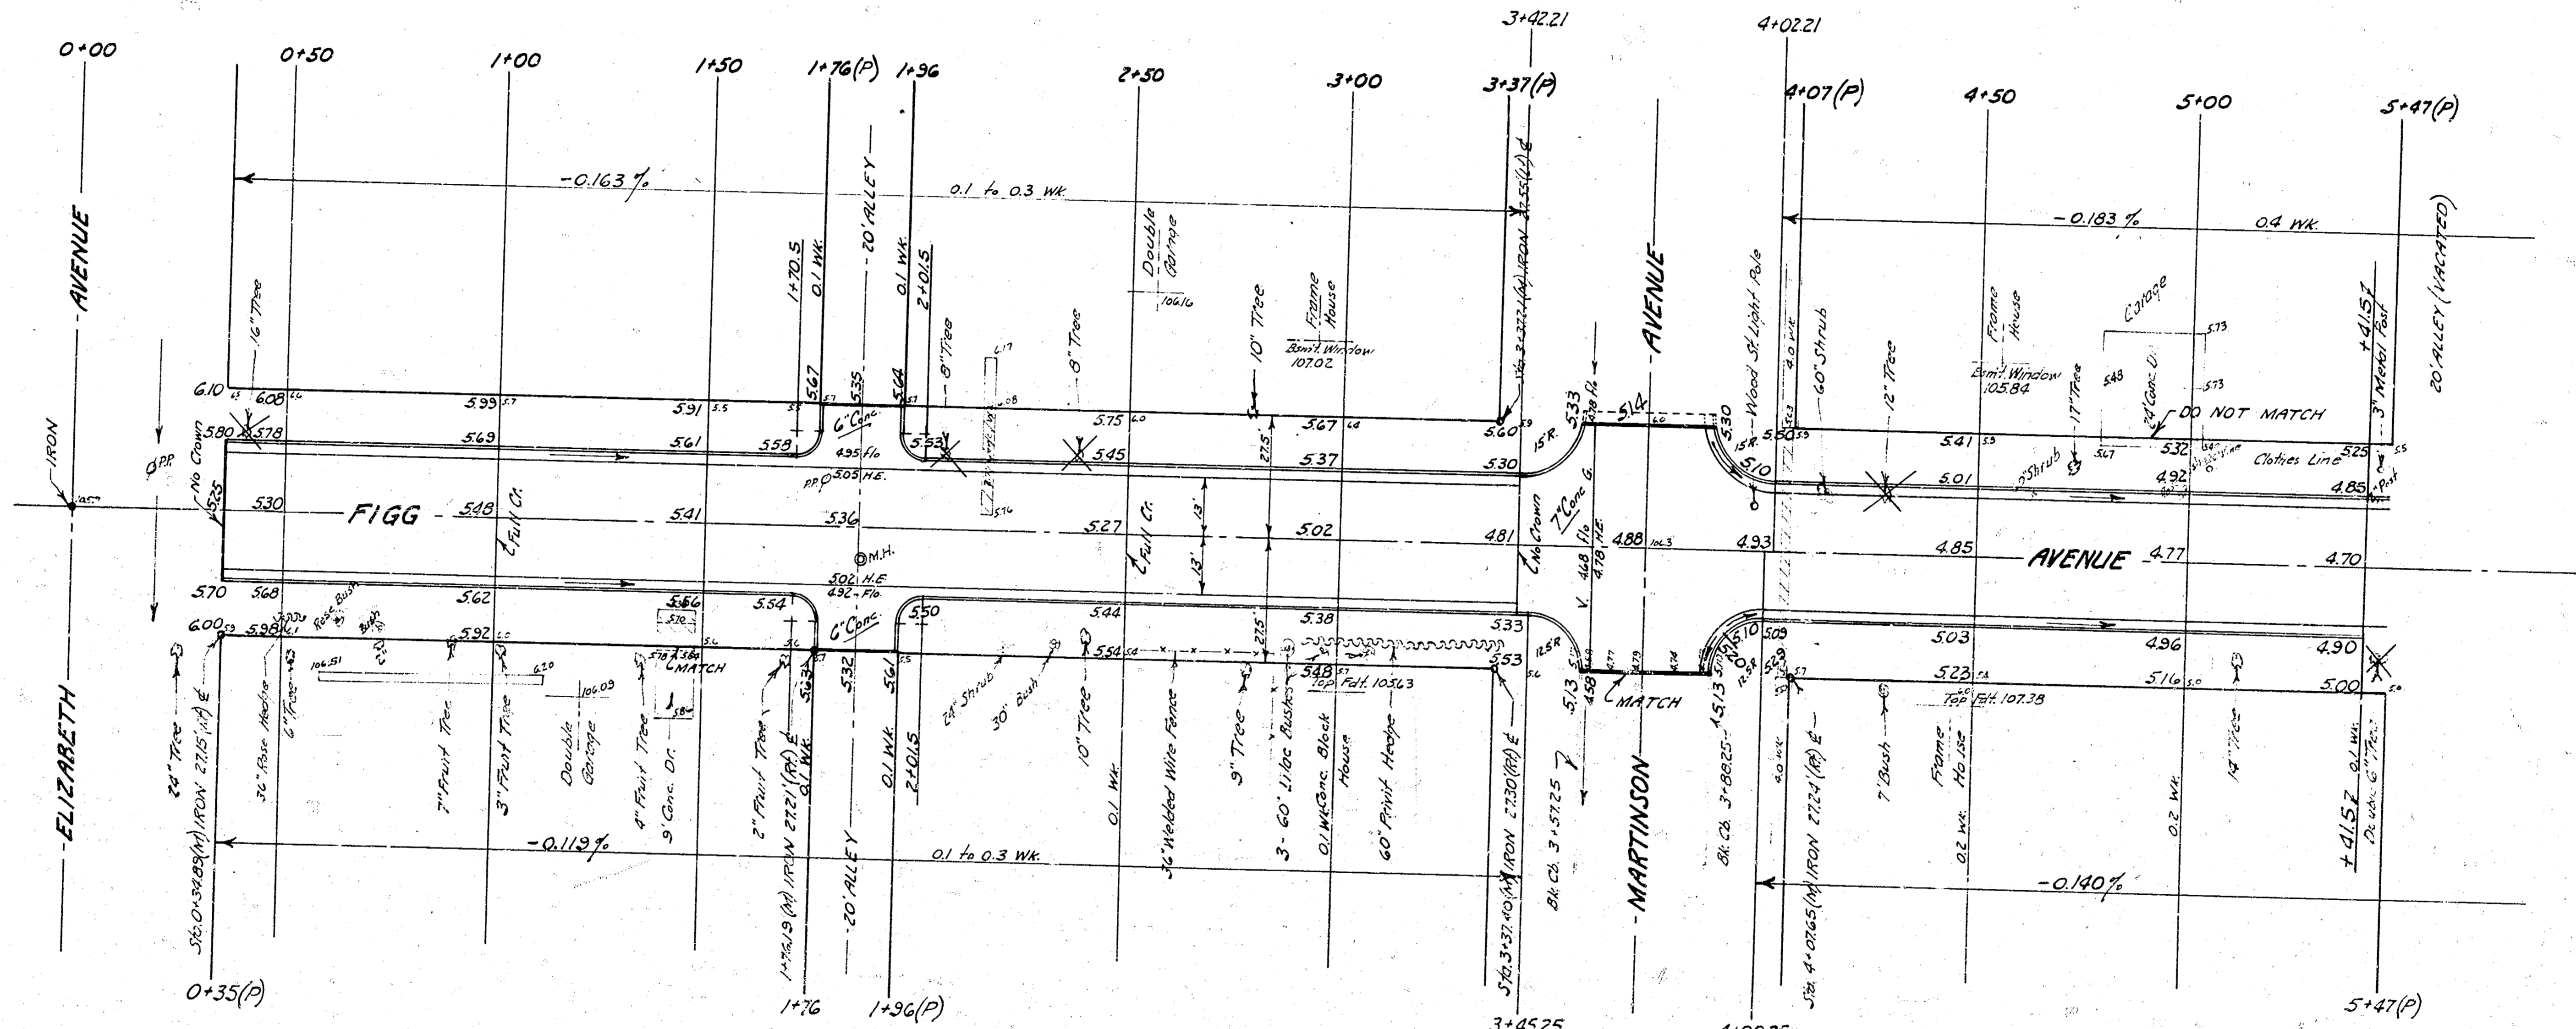

B.M. 106.23 RR Spike on N Side Large Elm Tree @ S.E. Cor. Figg & Elizabeth

B.M. 107.80 SW Cor. Conc. patch House #1502 Martinson

L.F.G. 5/11/11



PROPERTY EXCAVATION	CITY EXCAVATION
+10% 843 Cu. Yds.	247 Cu. Yds.
20.12 84	25
Totals 927 Cu. Yds.	272 Cu. Yds.

**FIGG AVENUE**  
 FROM E.L. ELIZABETH AVE.  
 TO W.L. DODGE AVENUE  
 26'-2'-30" Asph. Conc.  
 B.E. SMITH CITY ENGINEER  
 CITY OF WICHITA, KANSAS  
 Date: Sept. 1904  
 Proj. No. C 14-54



1/3

