


B.M. 126.19 NW Corner Conc
Porch House # 754 Flora

B.M. 127.58 NW Corner Conc
Porch House # 832 Flora

Scale: 1" = 20'

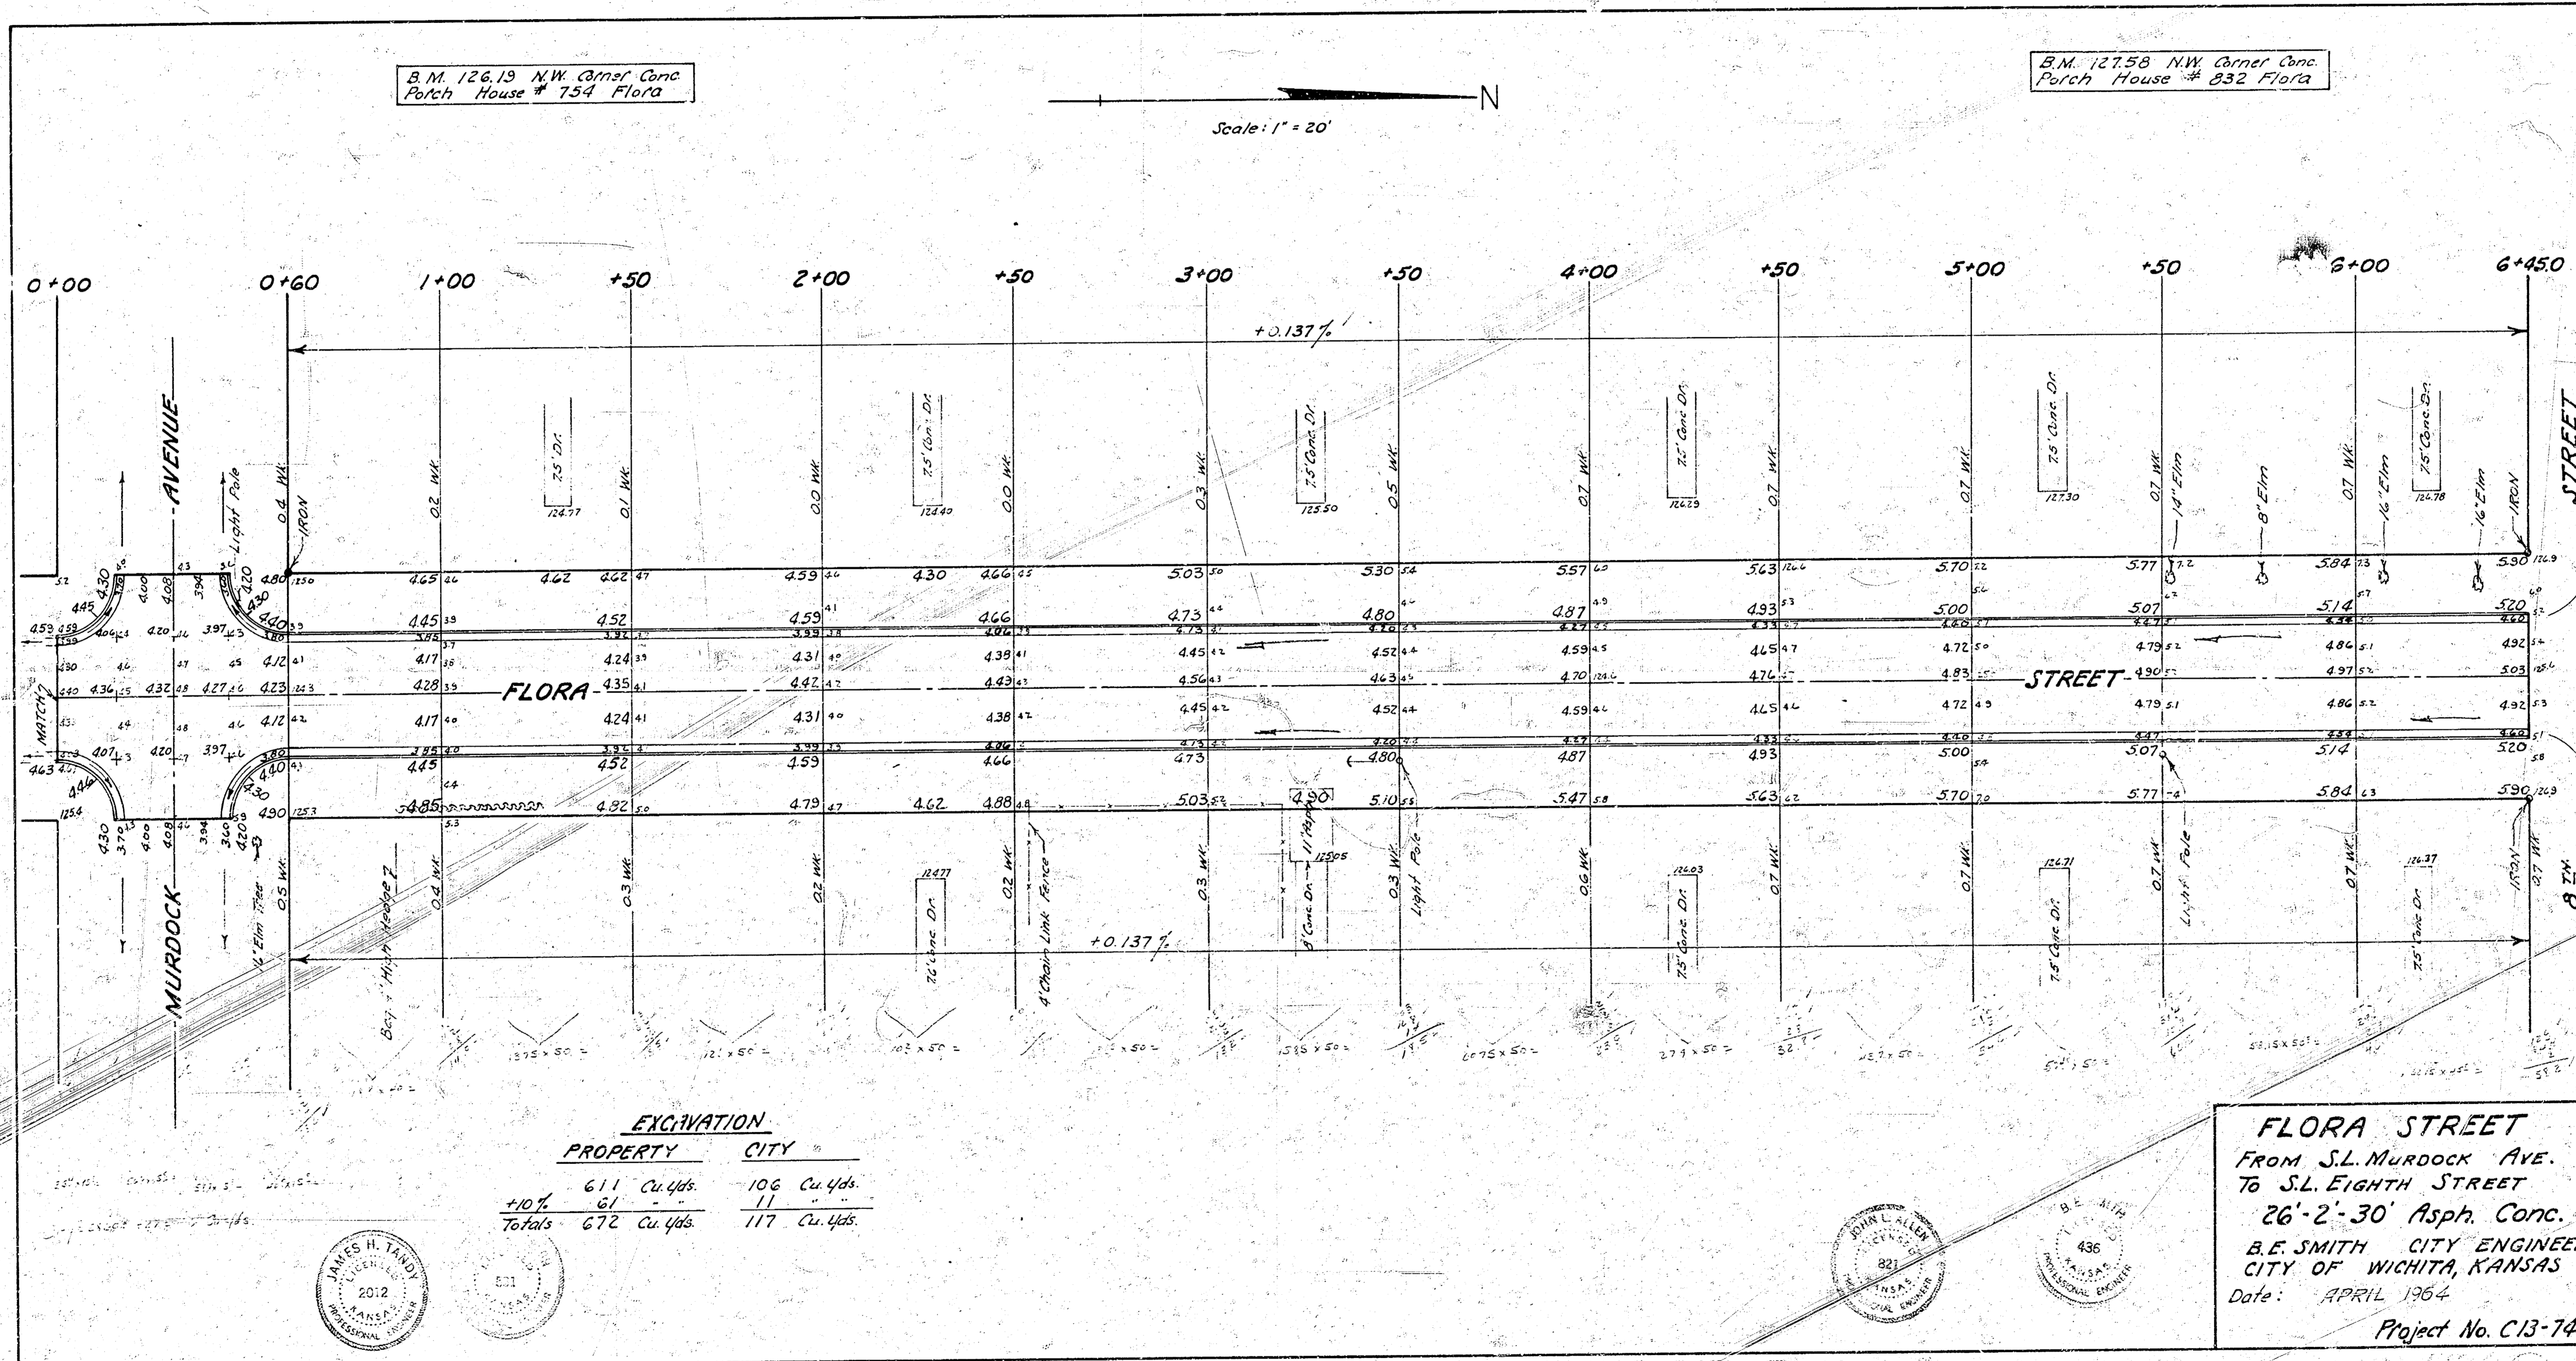

EXCAVATION

PROPERTY	CITY
611 Cu. Yds.	106 Cu. Yds.
+10%	11
Totals 672 Cu. Yds.	117 Cu. Yds.

FLORA STREET
FROM S.L. MURDOCK AVE.
TO S.L. EIGHTH STREET
26'-2'-30" Asph. Conc.
B.E. SMITH CITY ENGINEER
CITY OF WICHITA, KANSAS
Date: APRIL 1964
Project No. C13-74

