

B.M. 130.159 City Disc N. Hub Guard Bridge over Big Ditch @ E end of Bridge.

B.M. 118.88 SW Corner Conc. Porch No. 116 Flora

Scale: 1" = 20'

S. E. SMITH  
J. L. H.  
L. H. H.

DOUGLAS AVE

STREET  
FIRST

PROPERTY		CITY	
EXC.		EXC.	COMP. FILL
Cu. Yds.	1202	126	9
+ 10%	120	13	1
To Pats	1322	Cu. Yds.	139
			10



FLORA STREET  
FROM N.L. DOUGLAS  
TO N.L. 2<sup>ND</sup> STREET  
30'-6" Conc. & Int. Curb  
B.E. SMITH CITY ENGINEER  
CITY OF WICHITA, KANSAS  
JULY 1962 Project No. C10-12



B.M. 11321 S.E. Cor. Concrete  
Porch Ho. # 5502 W 1st St.

B.M. 12176 N.E. Cor. Concrete  
Porch Ho. # 241 Flora

Scale: 1" = 20'

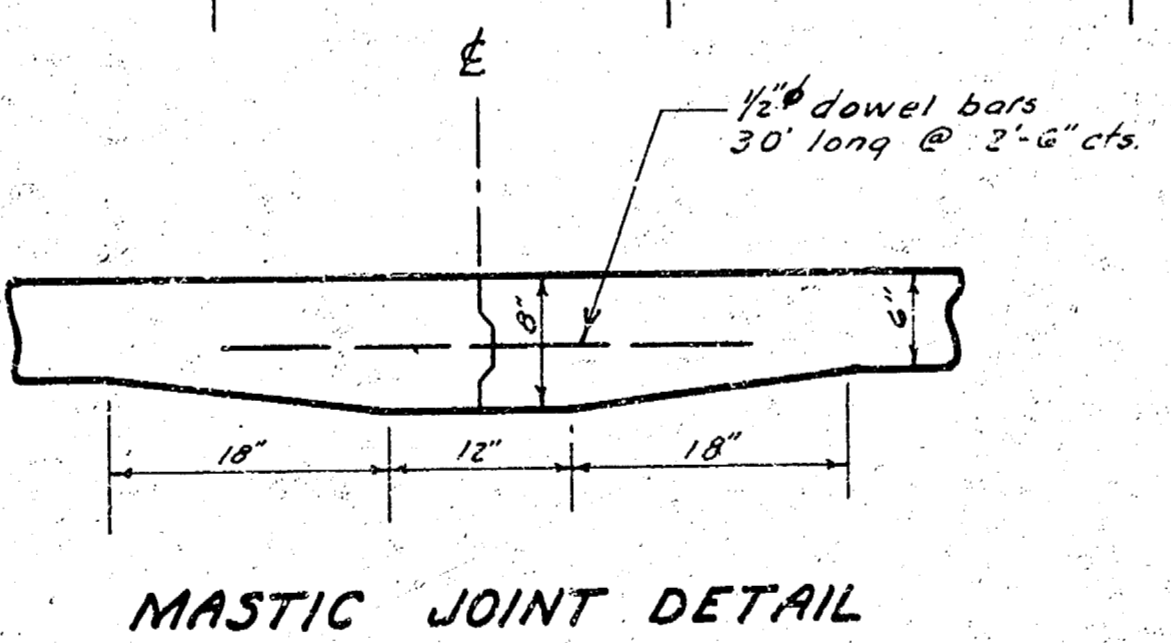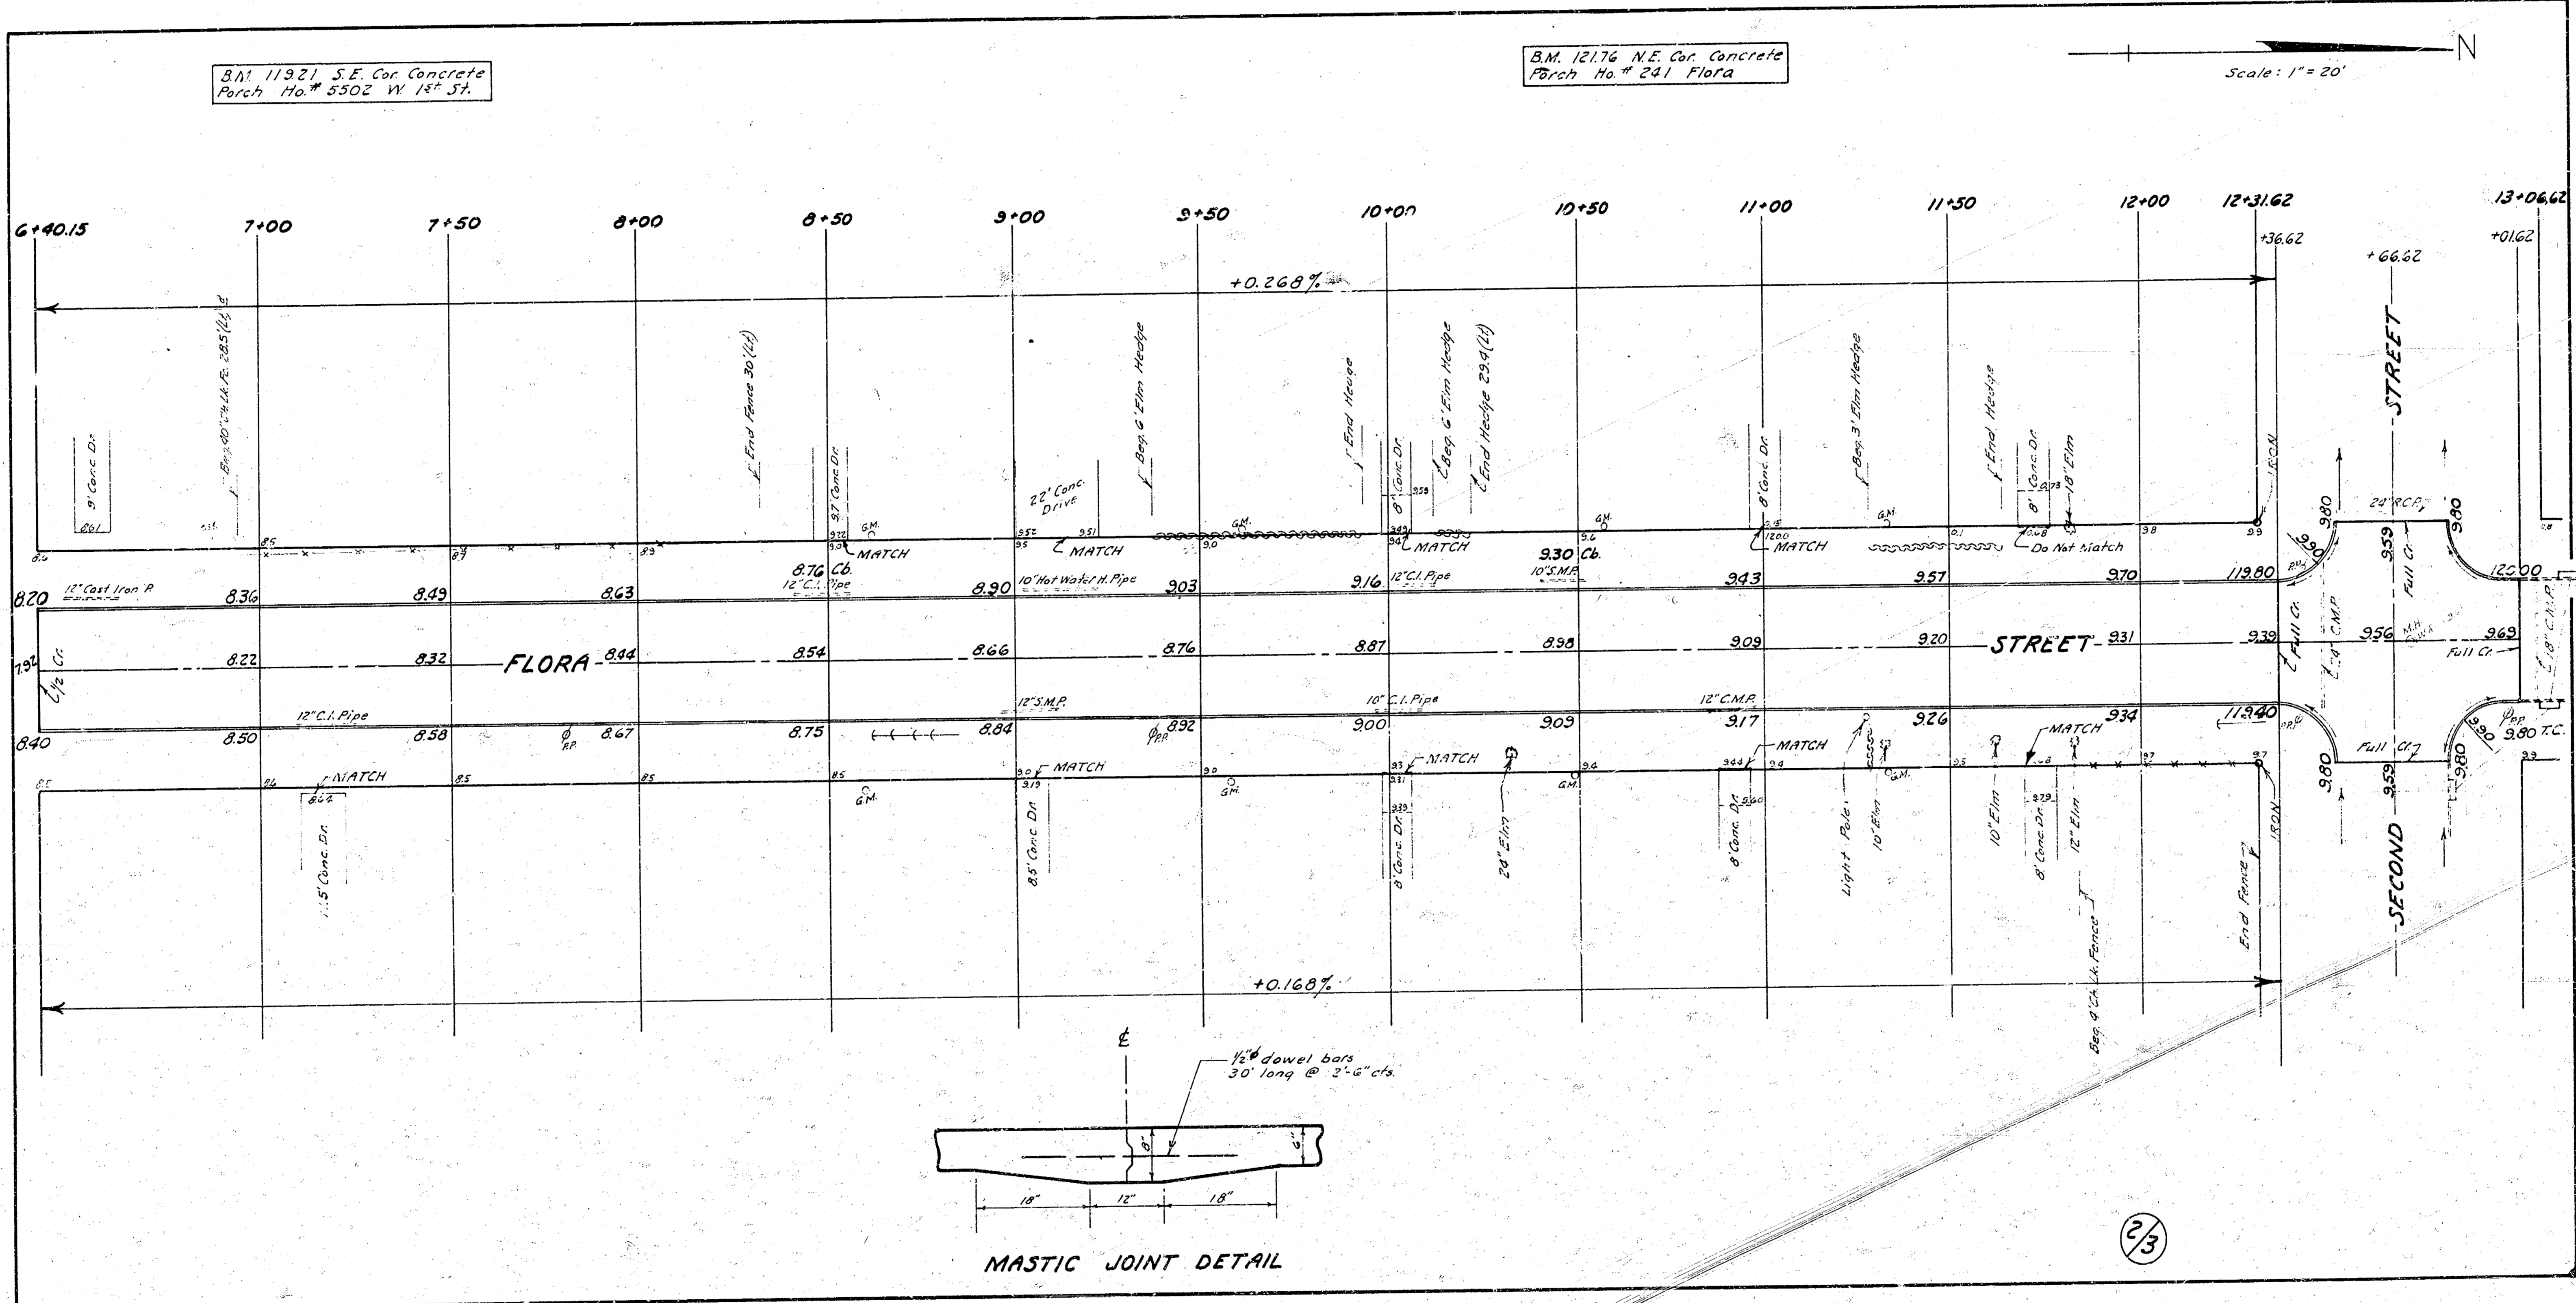

2/3