


B.M. 125.54 S.E. Cor Slab to Church
4320 W. Central.
B.M. 123.55 R.R. Spike N. side R Pole
S.W. Corner Central & Flora.

Scale: 1" = 20'

B.M. 126.21 S.E. Corner Upper Conc.
Porch No. #727 N. Flora.

Drawn: J.F.S.
Checked: J.F.S.
Date: 11/23/39

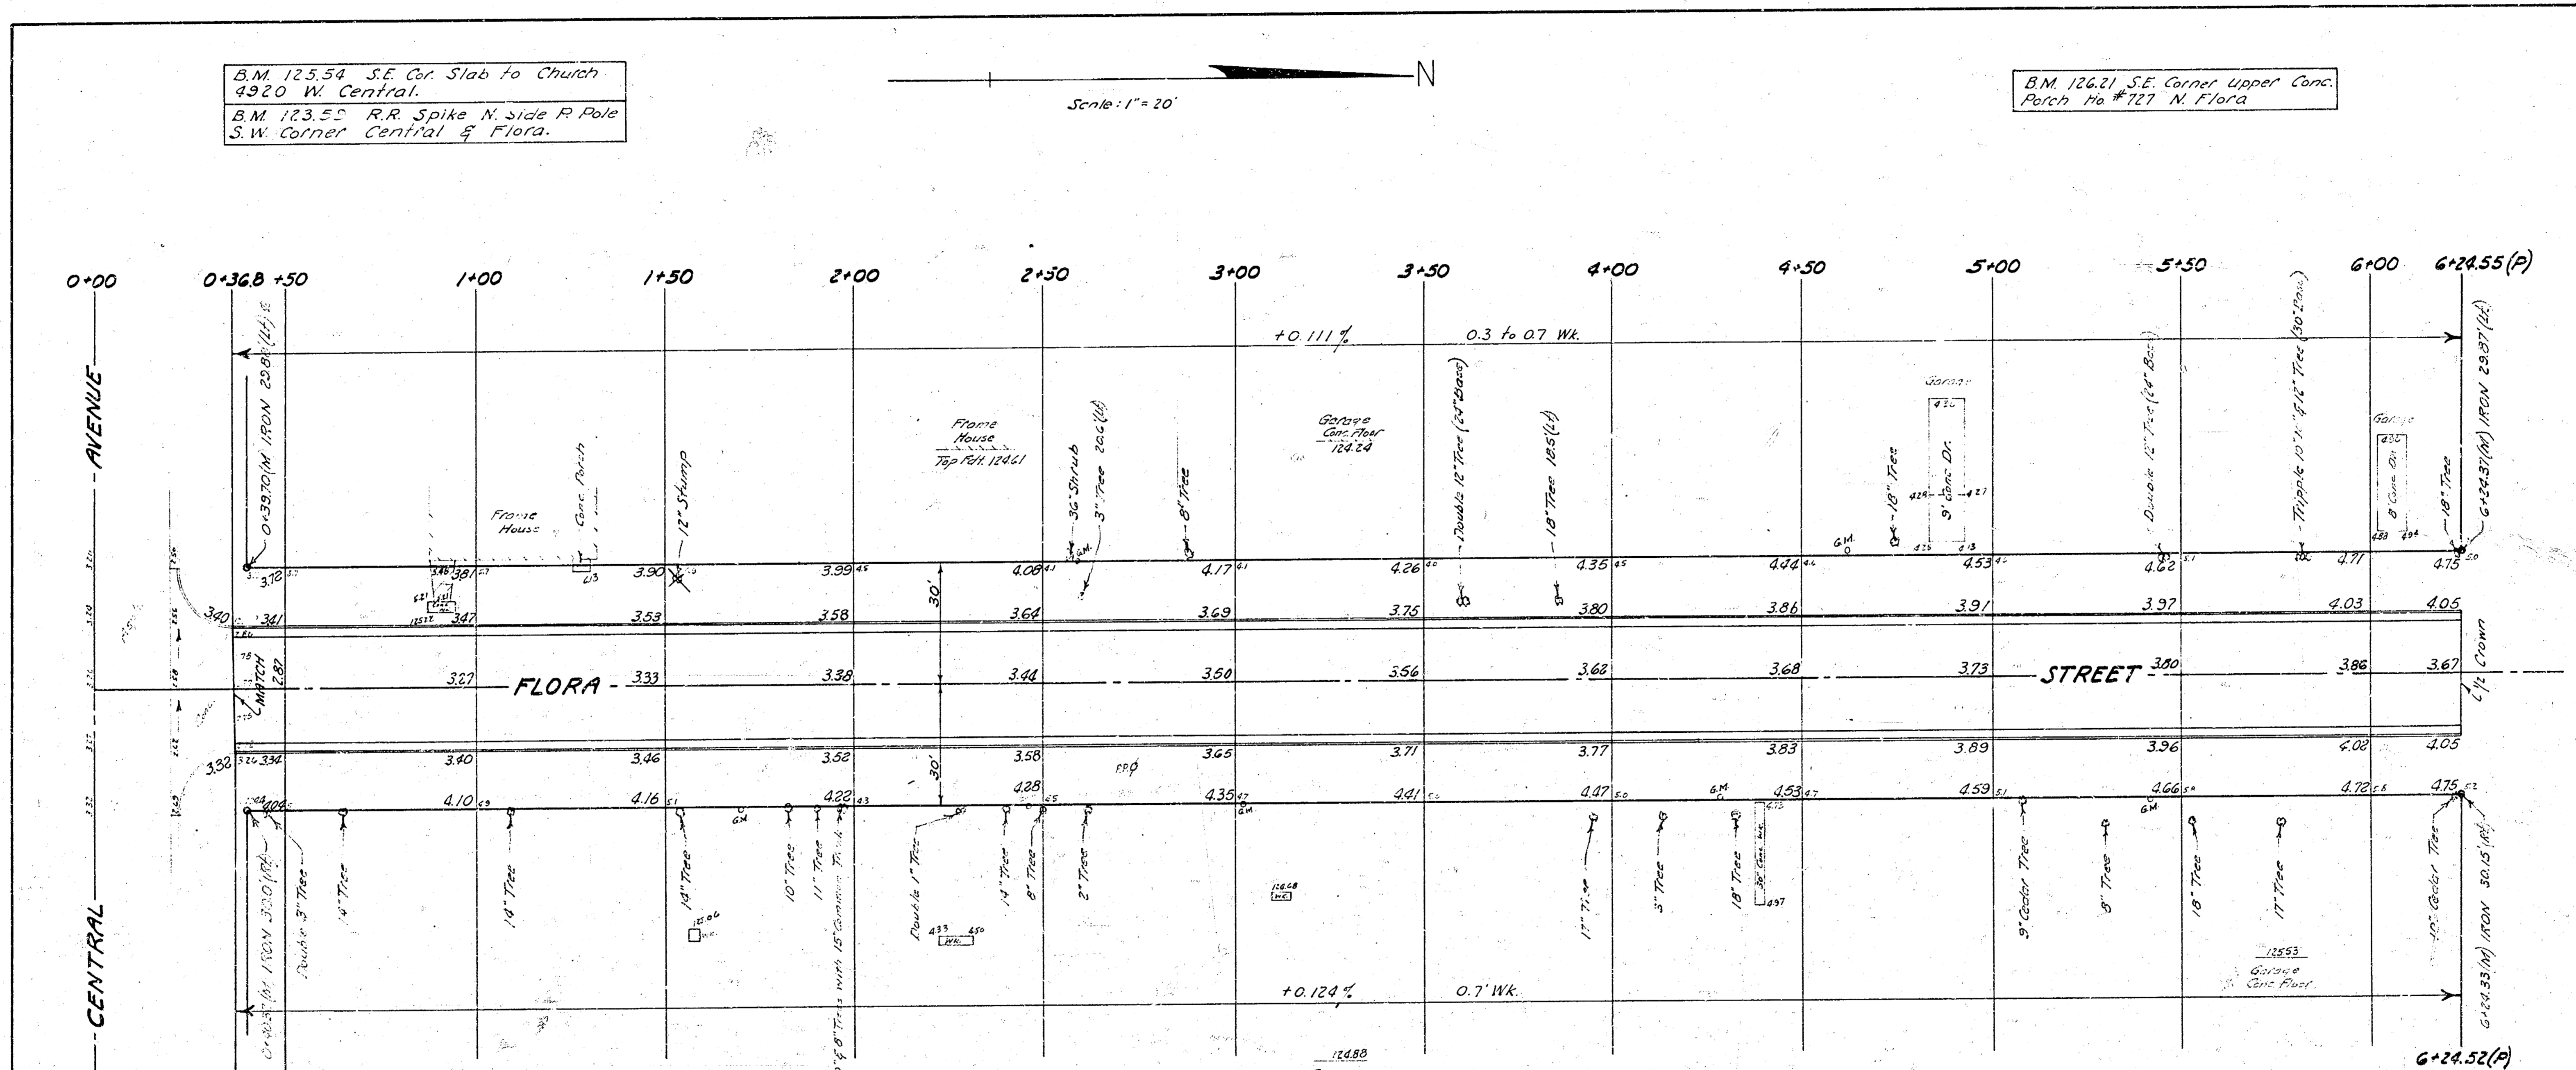

PROPERTY		CITY	
EXC.	COMR FILL	EXCAVATION	
1320	9 Cu. Yds.	150	Cu. Yds.
+10%	132	15	
Totals	1452	165	Cu. Yds.

FLORA STREET
FROM N.L. CENTRAL AVE.
TO S.L. MURDOCK AVE.
26'-2'-30" Asph. Concrete
B.E. SMITH CITY ENGINEER
CITY OF WICHITA, KANSAS
1/3 August 43 Project No. C13-40



