



FLORENCE AVENUE
FROM N.L. HARRY ST. TO N.L. MONROE ST.
B.E. SMITH CITY ENGINEER CITY OF WICHITA KANSAS


PROJECT NO. C17-101

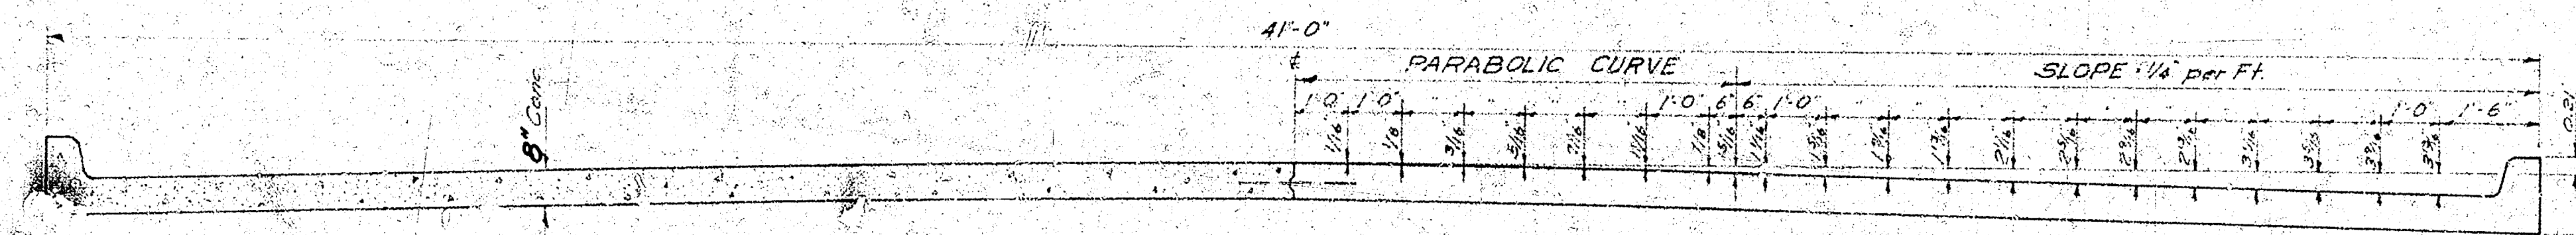


TYPICAL SECTION
 NO SCALE

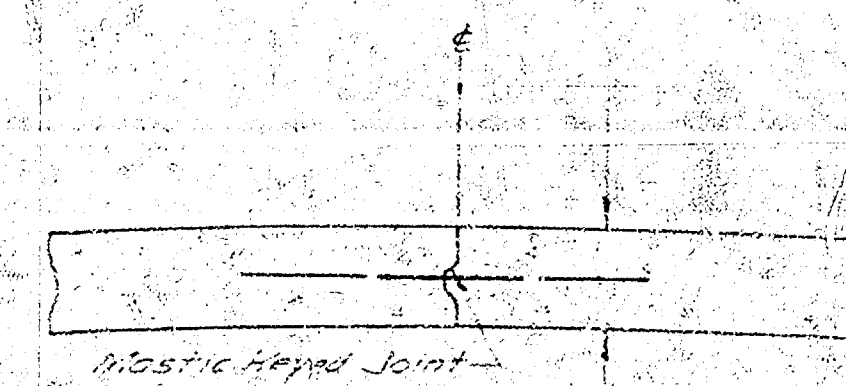


DETAIL OF KEYED JOINT
 NO SCALE

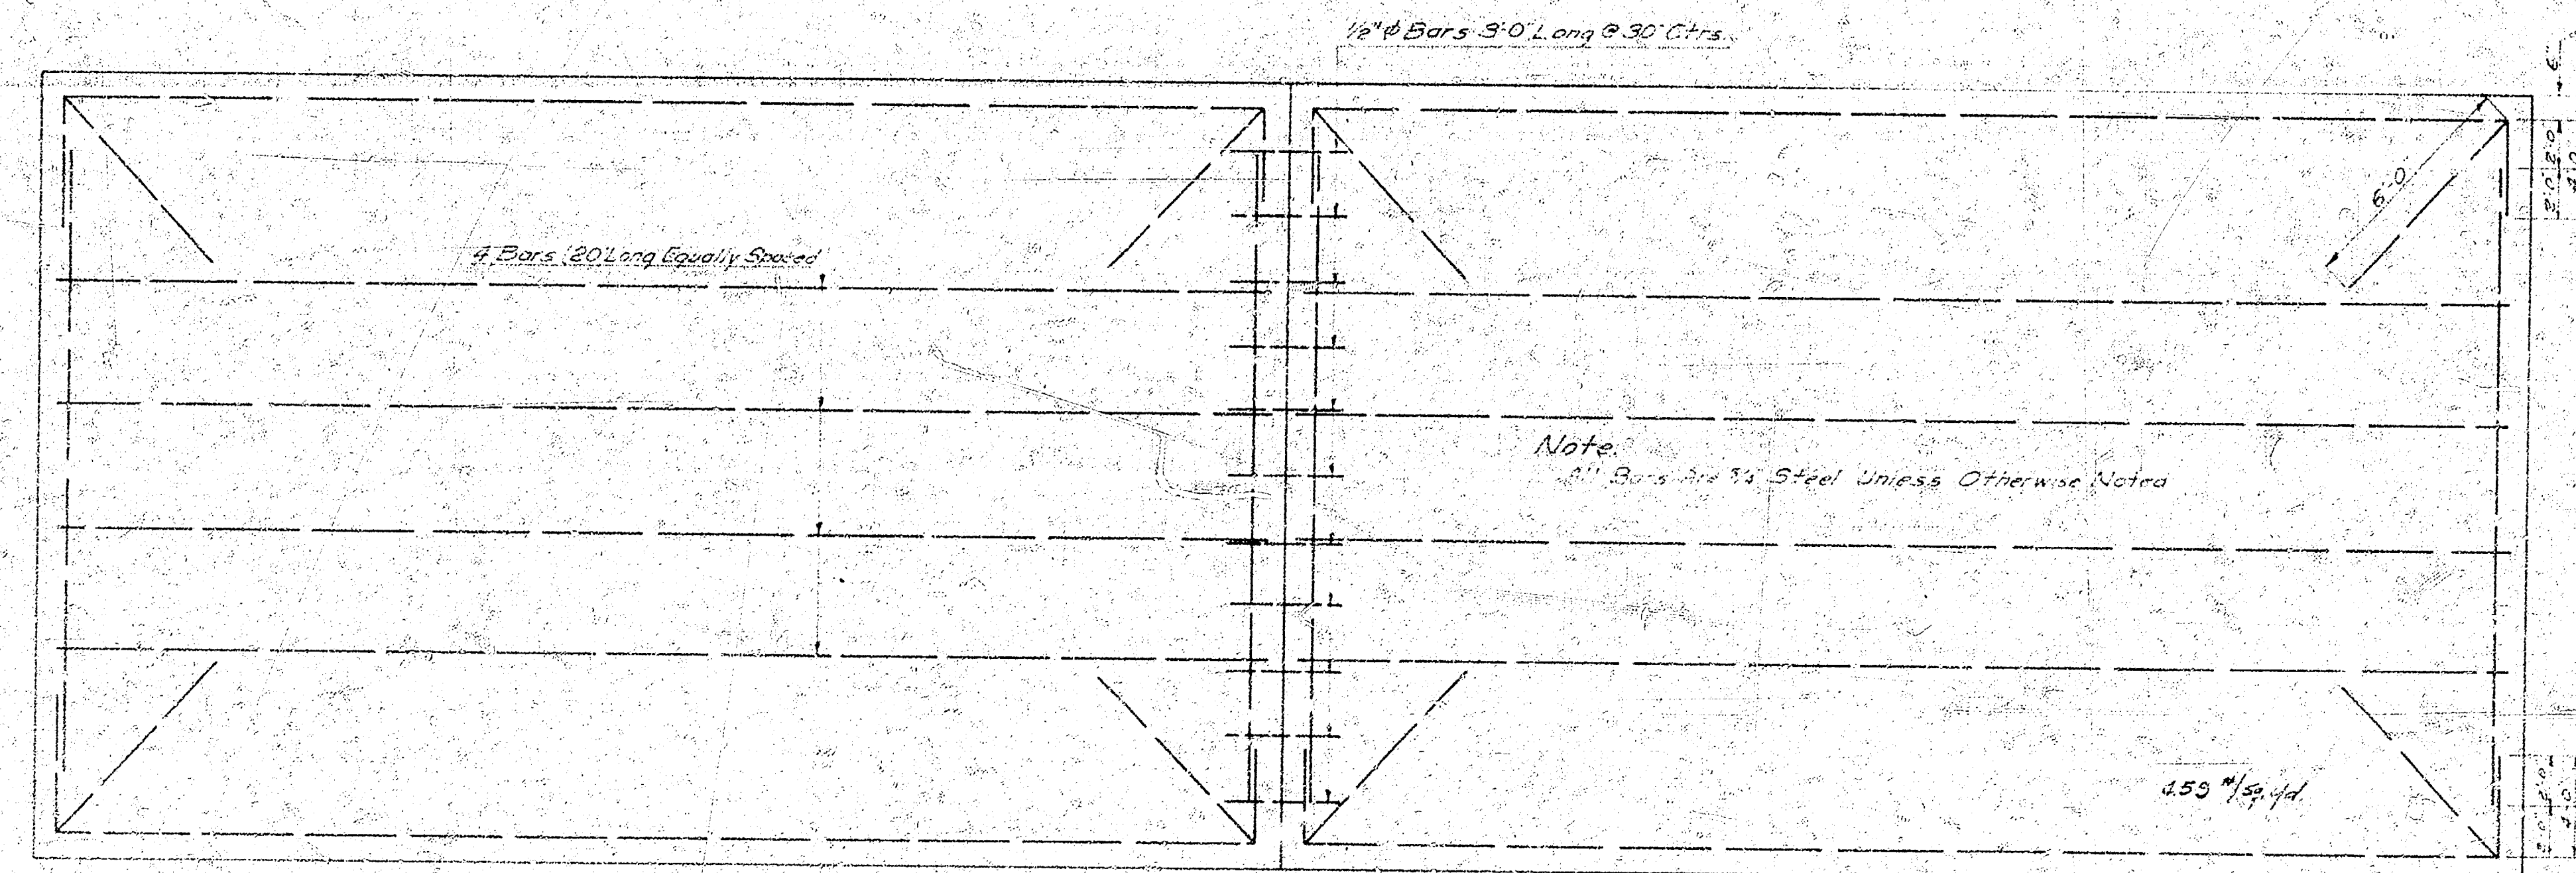

STEEL PATTERN
 NO SCALE

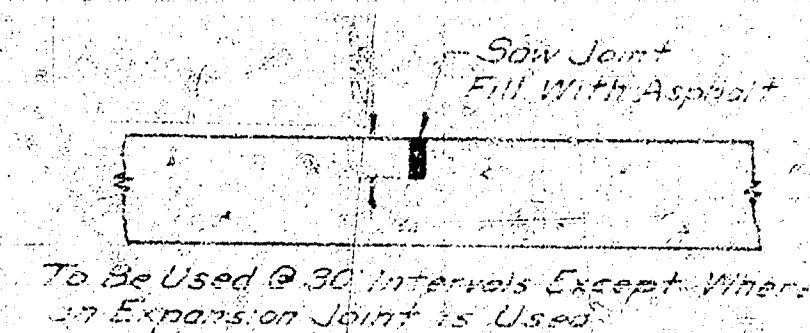


DETAIL OF CONTRACTION JOINT
 NO SCALE

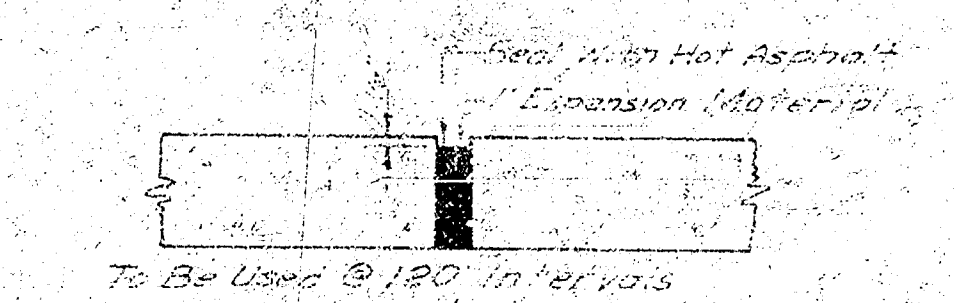

DETAIL OF EXPANSION JOINT
 NO SCALE



Survey Done 8/14/60
 Plan U.A.
 Exc. Checked
 S. Smith

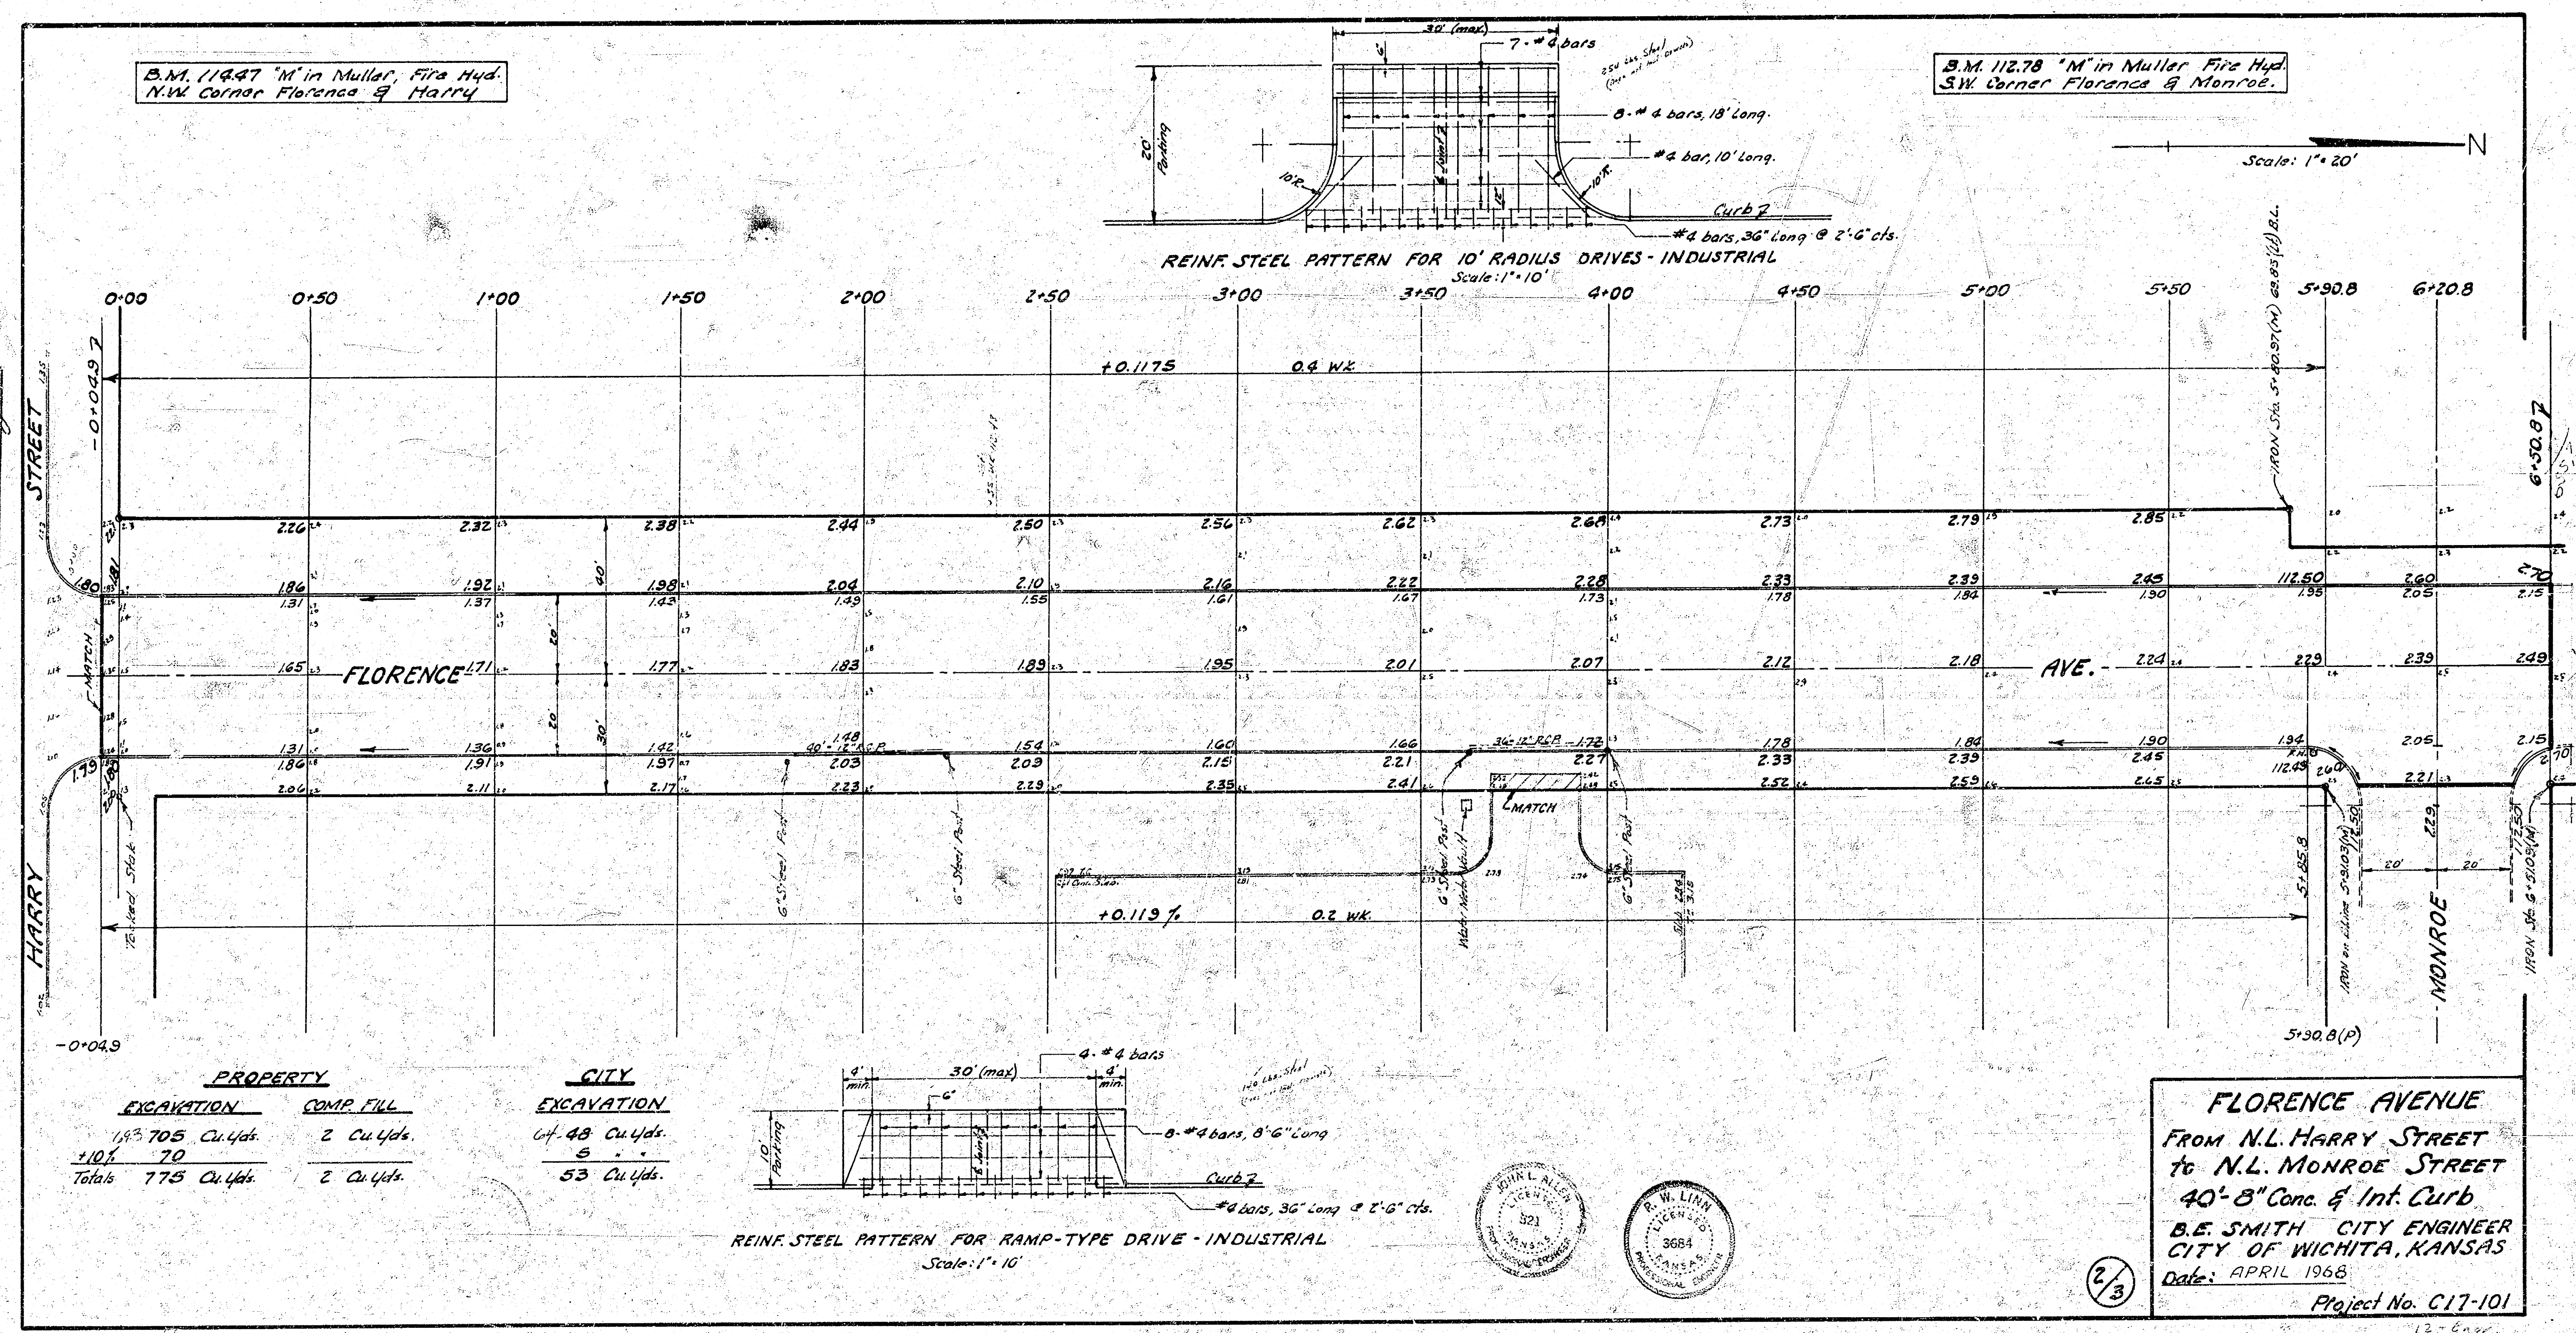

2/3