



B.M. = 135.33 S.E. COR CONC STEP HO<sup>n</sup> 3841 FRIAR LANE  
 BASE LINE ON SOUTH R.

Scale 1" = 20'

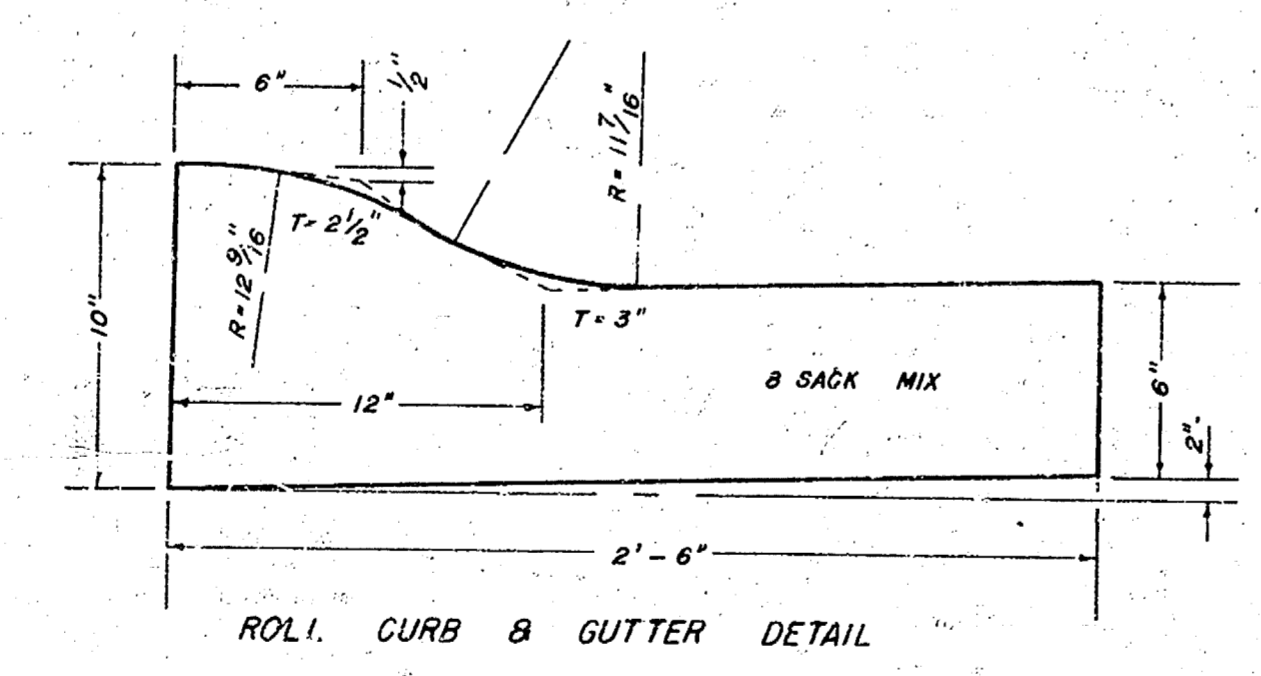


Young 2533K  
 Elliott  
 Engineer

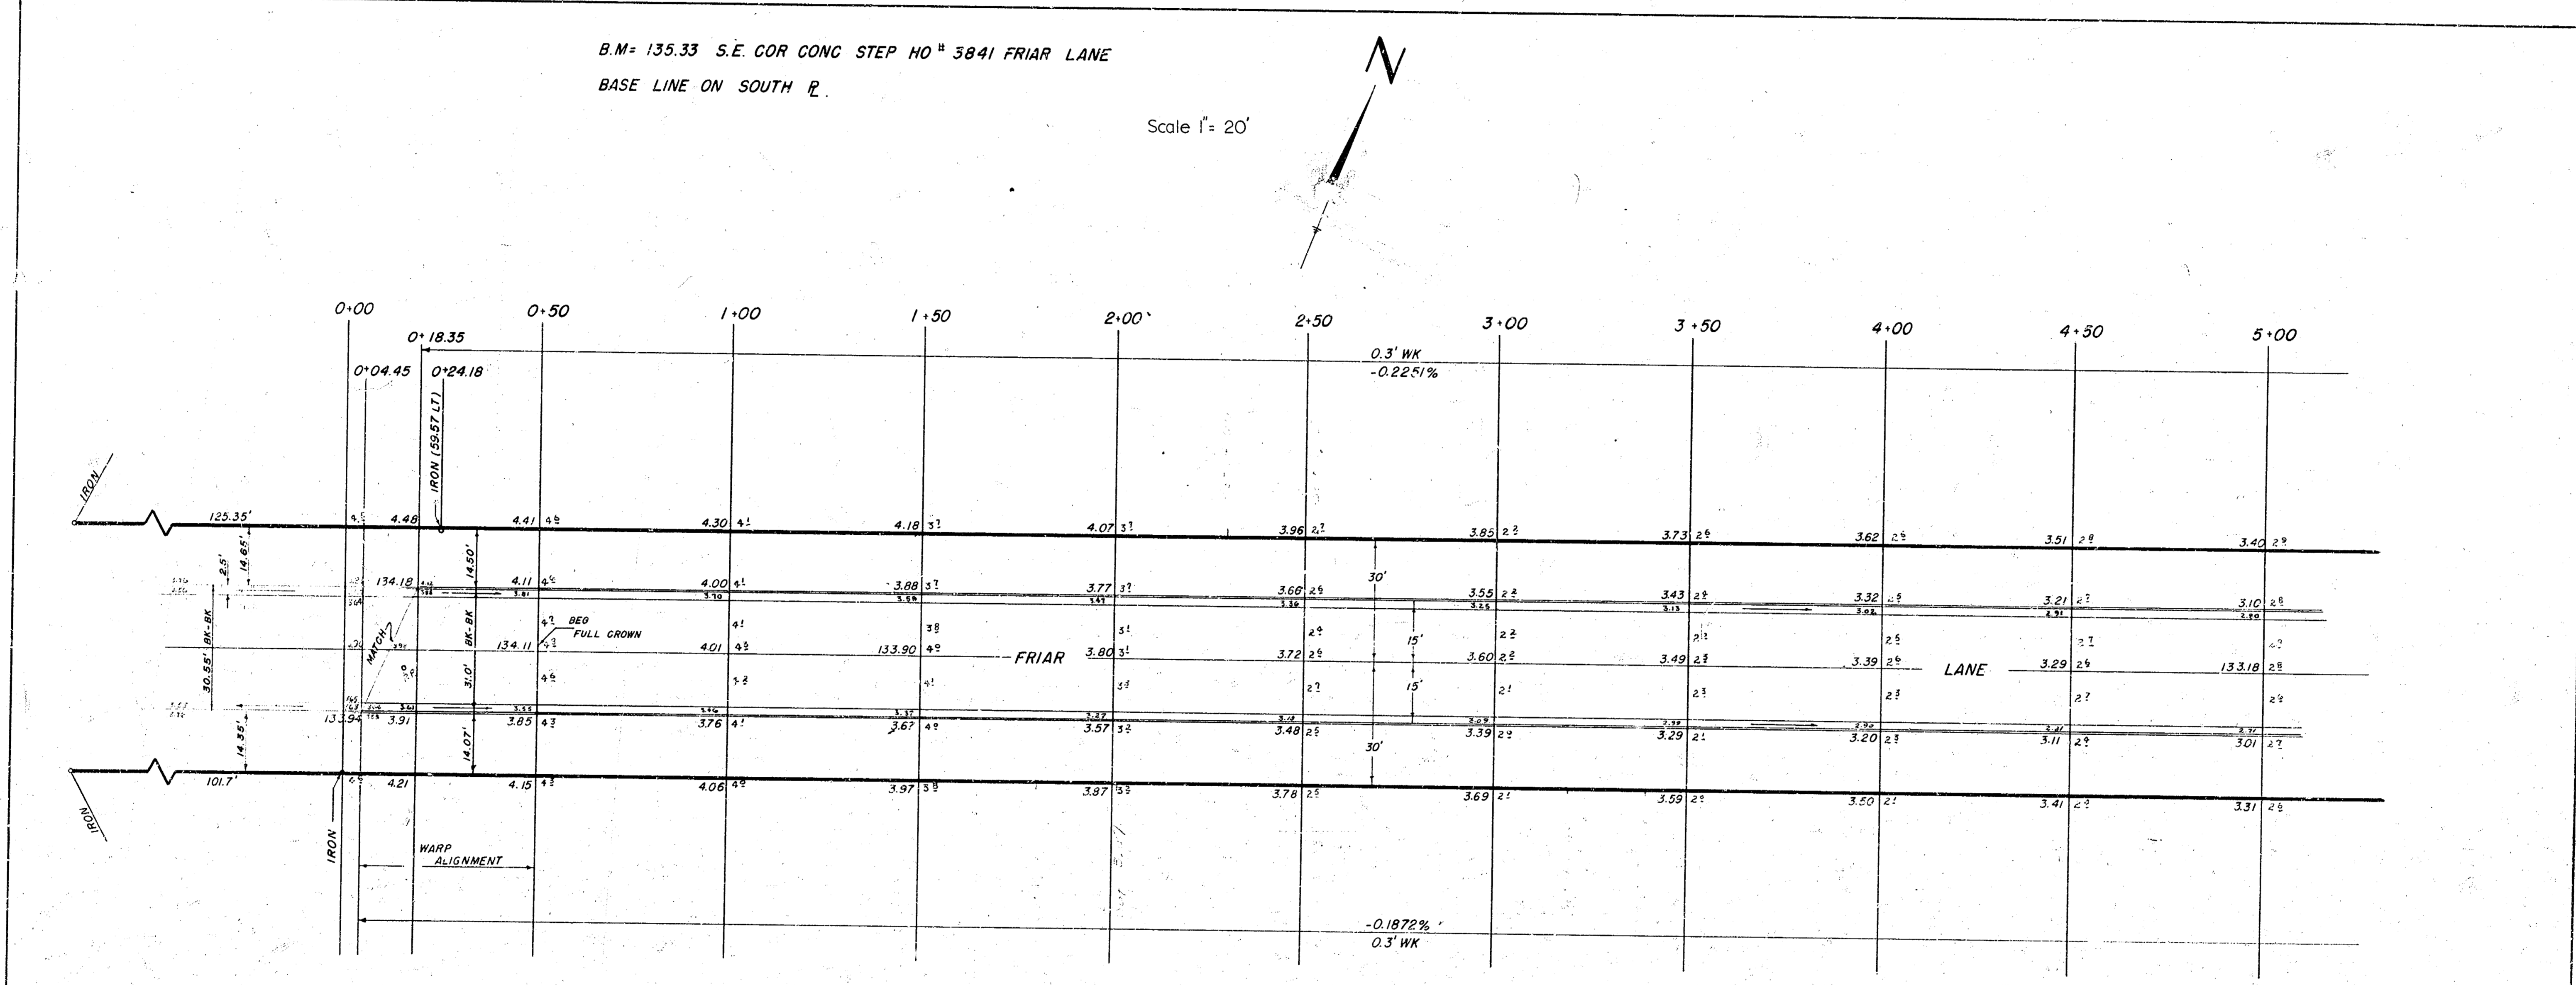

EXCAVATION		COMP. FILL	
PROPERTY	CU YDS	PROPERTY	CU YDS
320.5	CU YDS	139.3	CU YDS
10%	32.1	10%	13.9
<b>TOTAL</b>	<b>352.6</b>	<b>TOTAL</b>	<b>153.2</b>

SHEET 1 OF 3

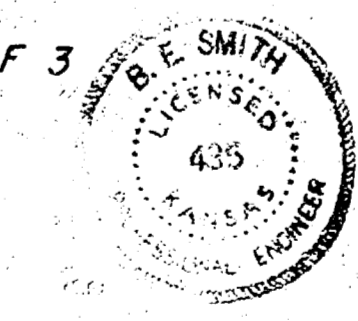

**FRIAR LANE**  
 W.L. SHERWOOD GLEN 2ND ADDN. TO  
 W.L. WOODROW AVE.  
 26'-2"-30' A.C.  
 CITY OF WICHITA, KANSAS  
 B.E. SMITH - CITY ENGINEER  
 DATE: Nov 1988 PROJECT No. C15-4



