
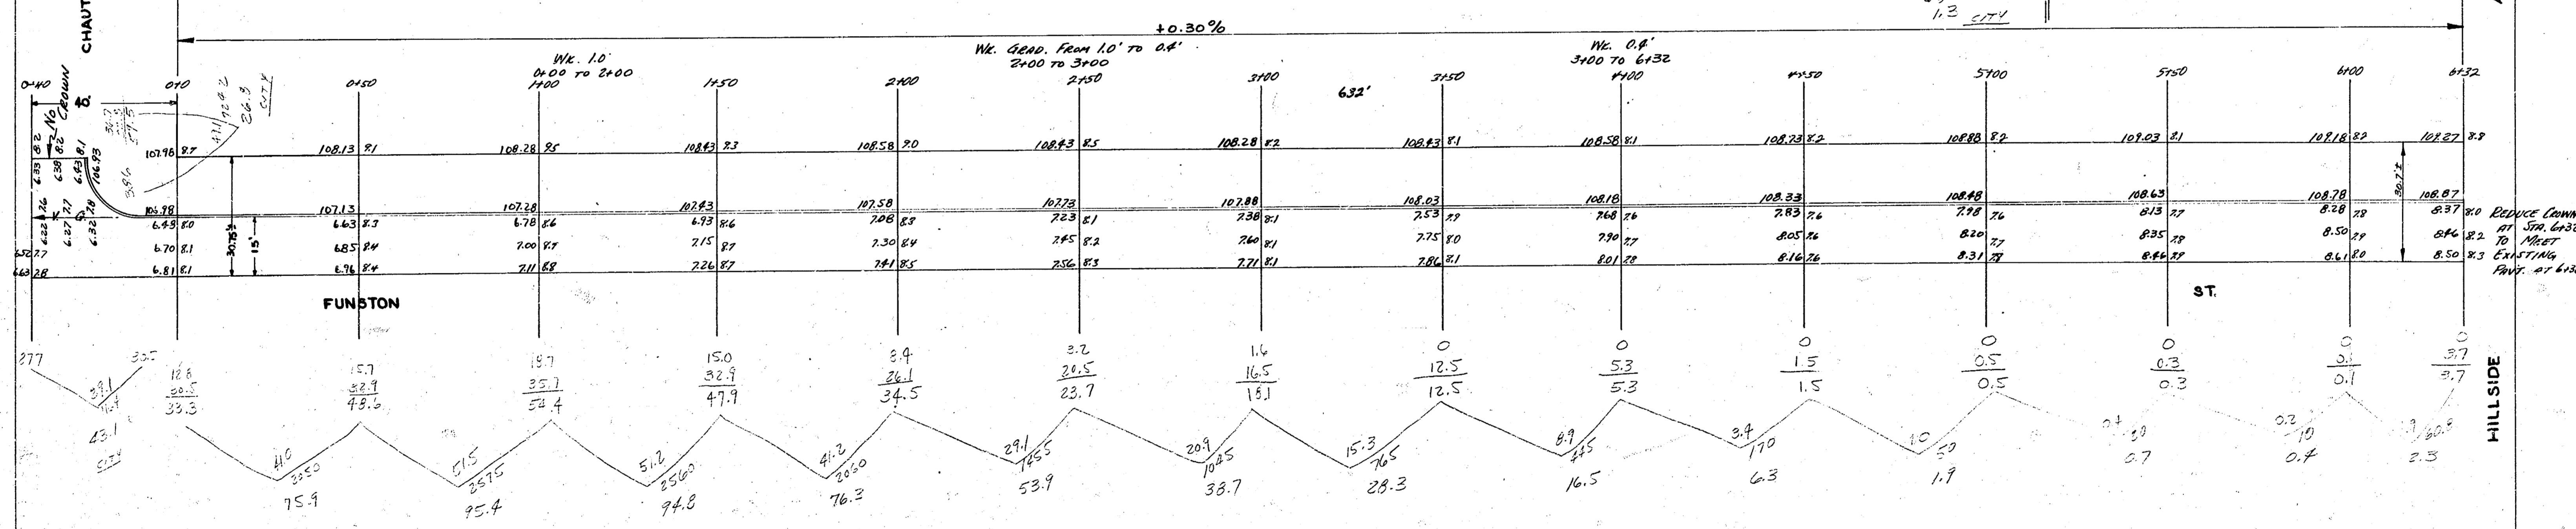


B.M. 10805 Iron El. Chautauqua - N. Funston

EXPLANATION

100.0	CITY
75.7	26.8
75.4	23.1
74.5	1.3
72.5	71.2
53.7	+10.7%
38.7	78.3 cu. yds.
25.3	
18.5	
6.3	
1.7	
0.7	
6.4	
2.2	
491.7	
+10.9%	
540.5	cu. yds.

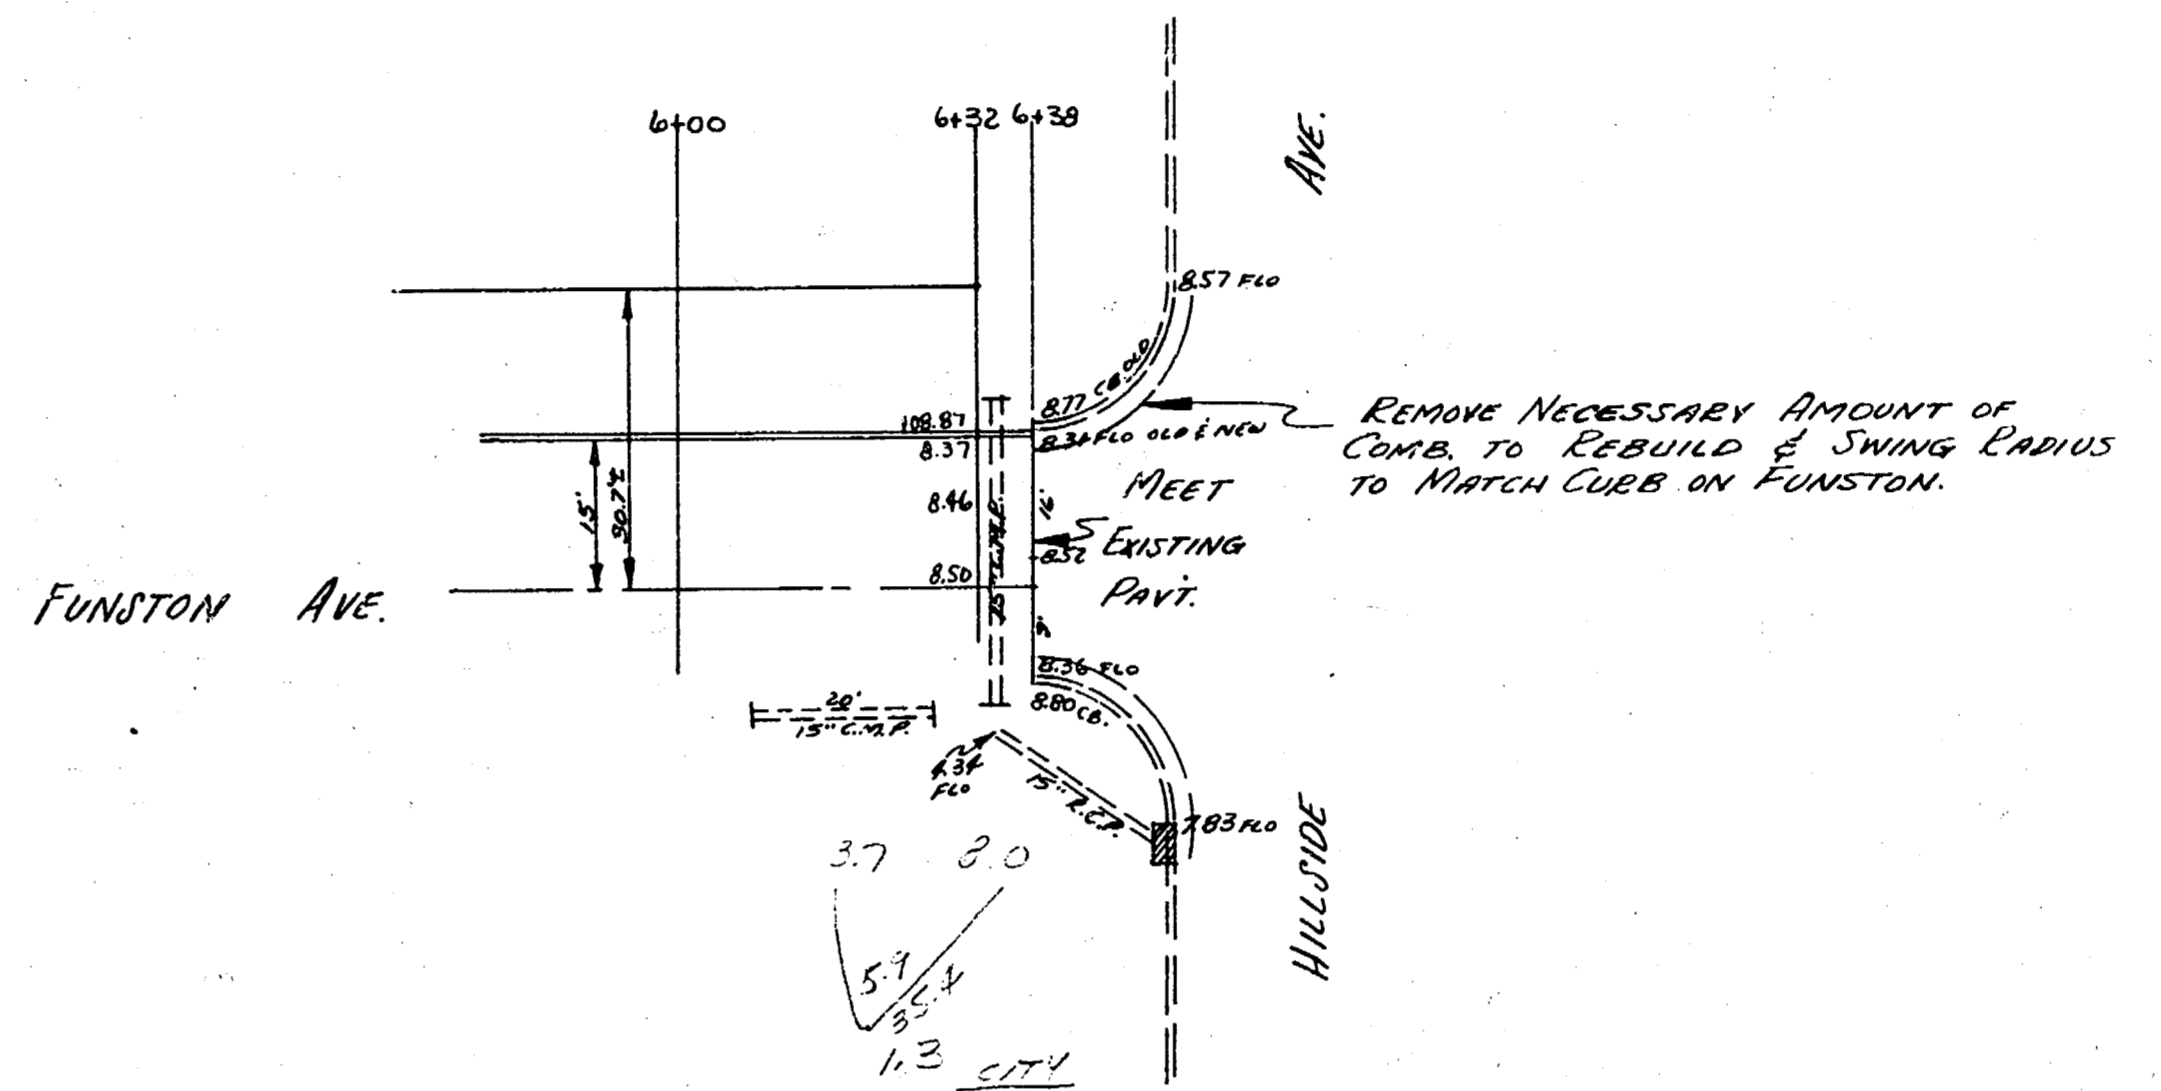

FUNSTON ST
 CHAUTAUQUA to HILLSIDE
 15' CONC. & CB.
 CITY of WICHITA, KANSAS
 L.K. WHITE CITY ENGINEER
 APRIL 1949 PRIVATE JOB