



B.M. 10399 'H' In Hurst Ctr. Wk. S. S.R. Osie. S.E. Cor. Osie & Gold
 B.M. 10257 'G' In Globe West Radius SW. Cor. Funston & Gold
 B.M. 10296 'K' In Keeler Ctr. Wk. East 6' Back E. Cb. Palisade S.L. Funston.

Station On Line 30 Ft North S.R.

STATION
 14.0
 14.5
 15.0
 15.5
 16.0
 16.5
 17.0
 17.5
 18.0
 18.5
 19.0
 19.5
 20.0

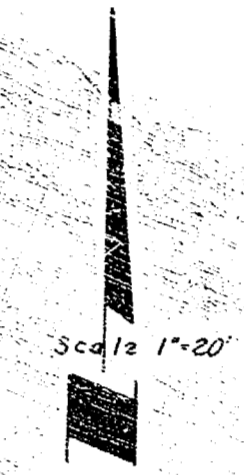

NOTE: PVT. ANGLES FROM EXISTING
 PVT. AT STA. 0+00 TO 0+05.31 TO STA.
 1+40 & 1+45.30.

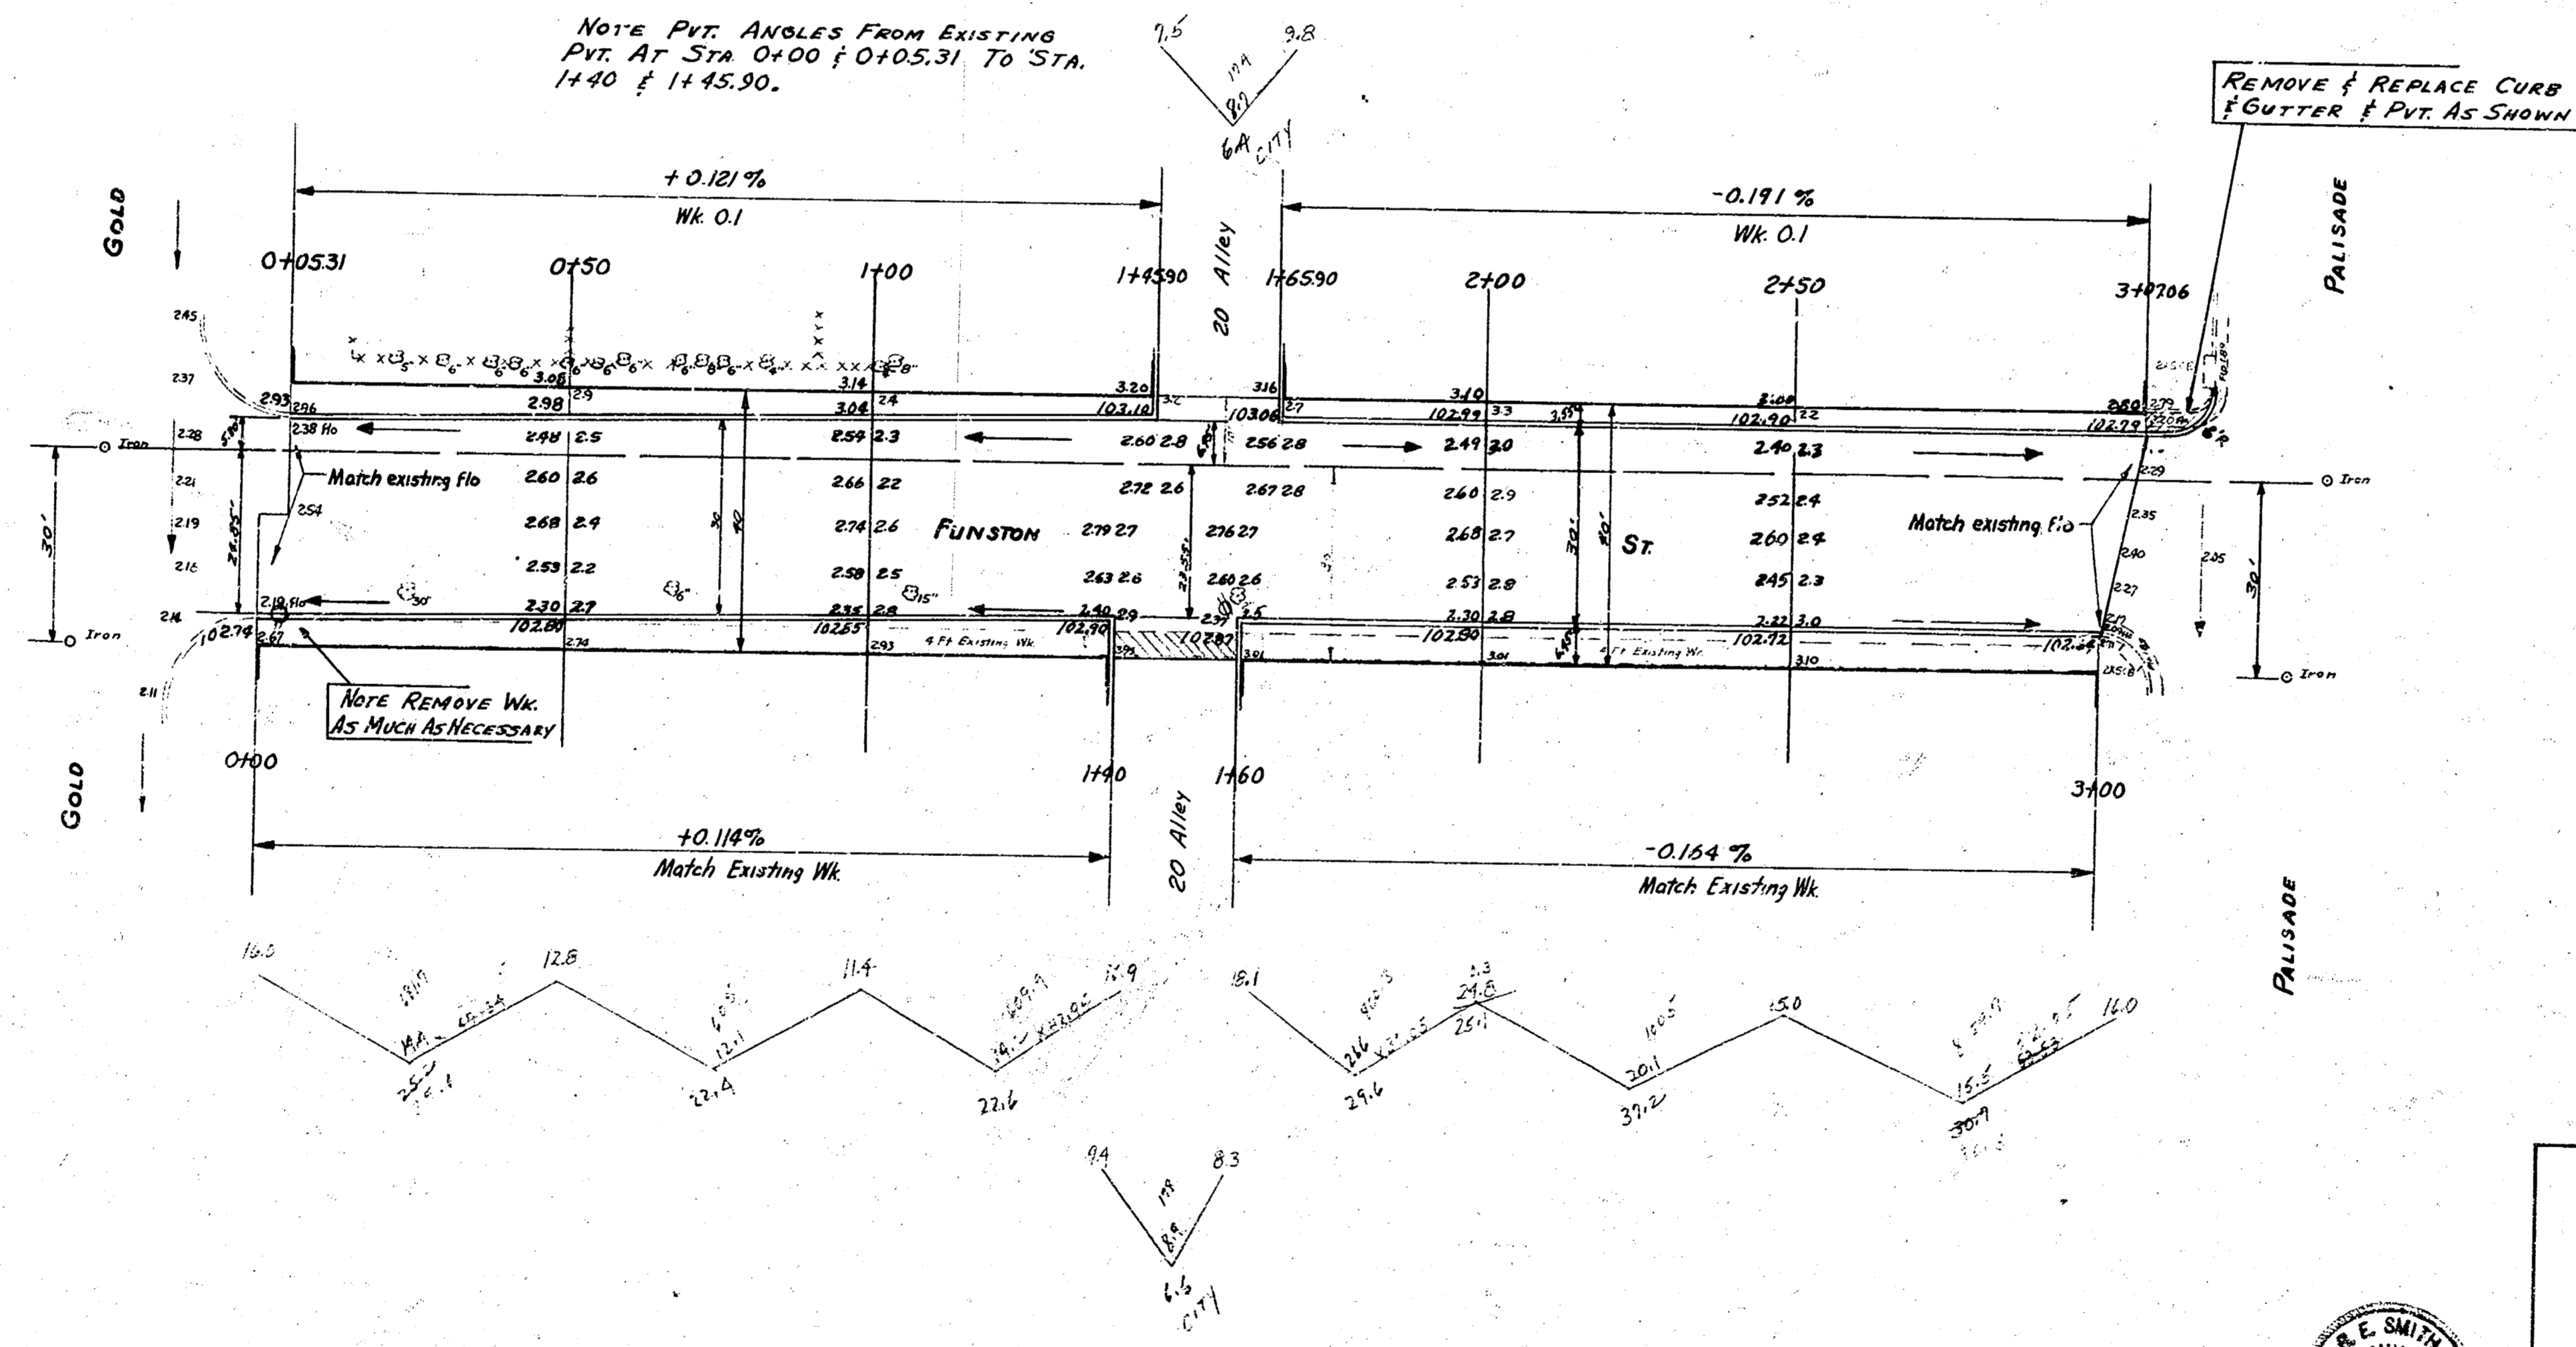

More Remove Wk.
 As Much As Necessary

REMOVE & REPLACE CURB
 & GUTTER & PVT. AS SHOWN

FUNSTON
 E.L. GOLD To W.L. PALISADE
 30 CONC. & C.B.
 CITY OF WICHITA, KANSAS
 B.E. SMITH CITY ENGINEER
 May 1955 Proj. No. C15-16

