


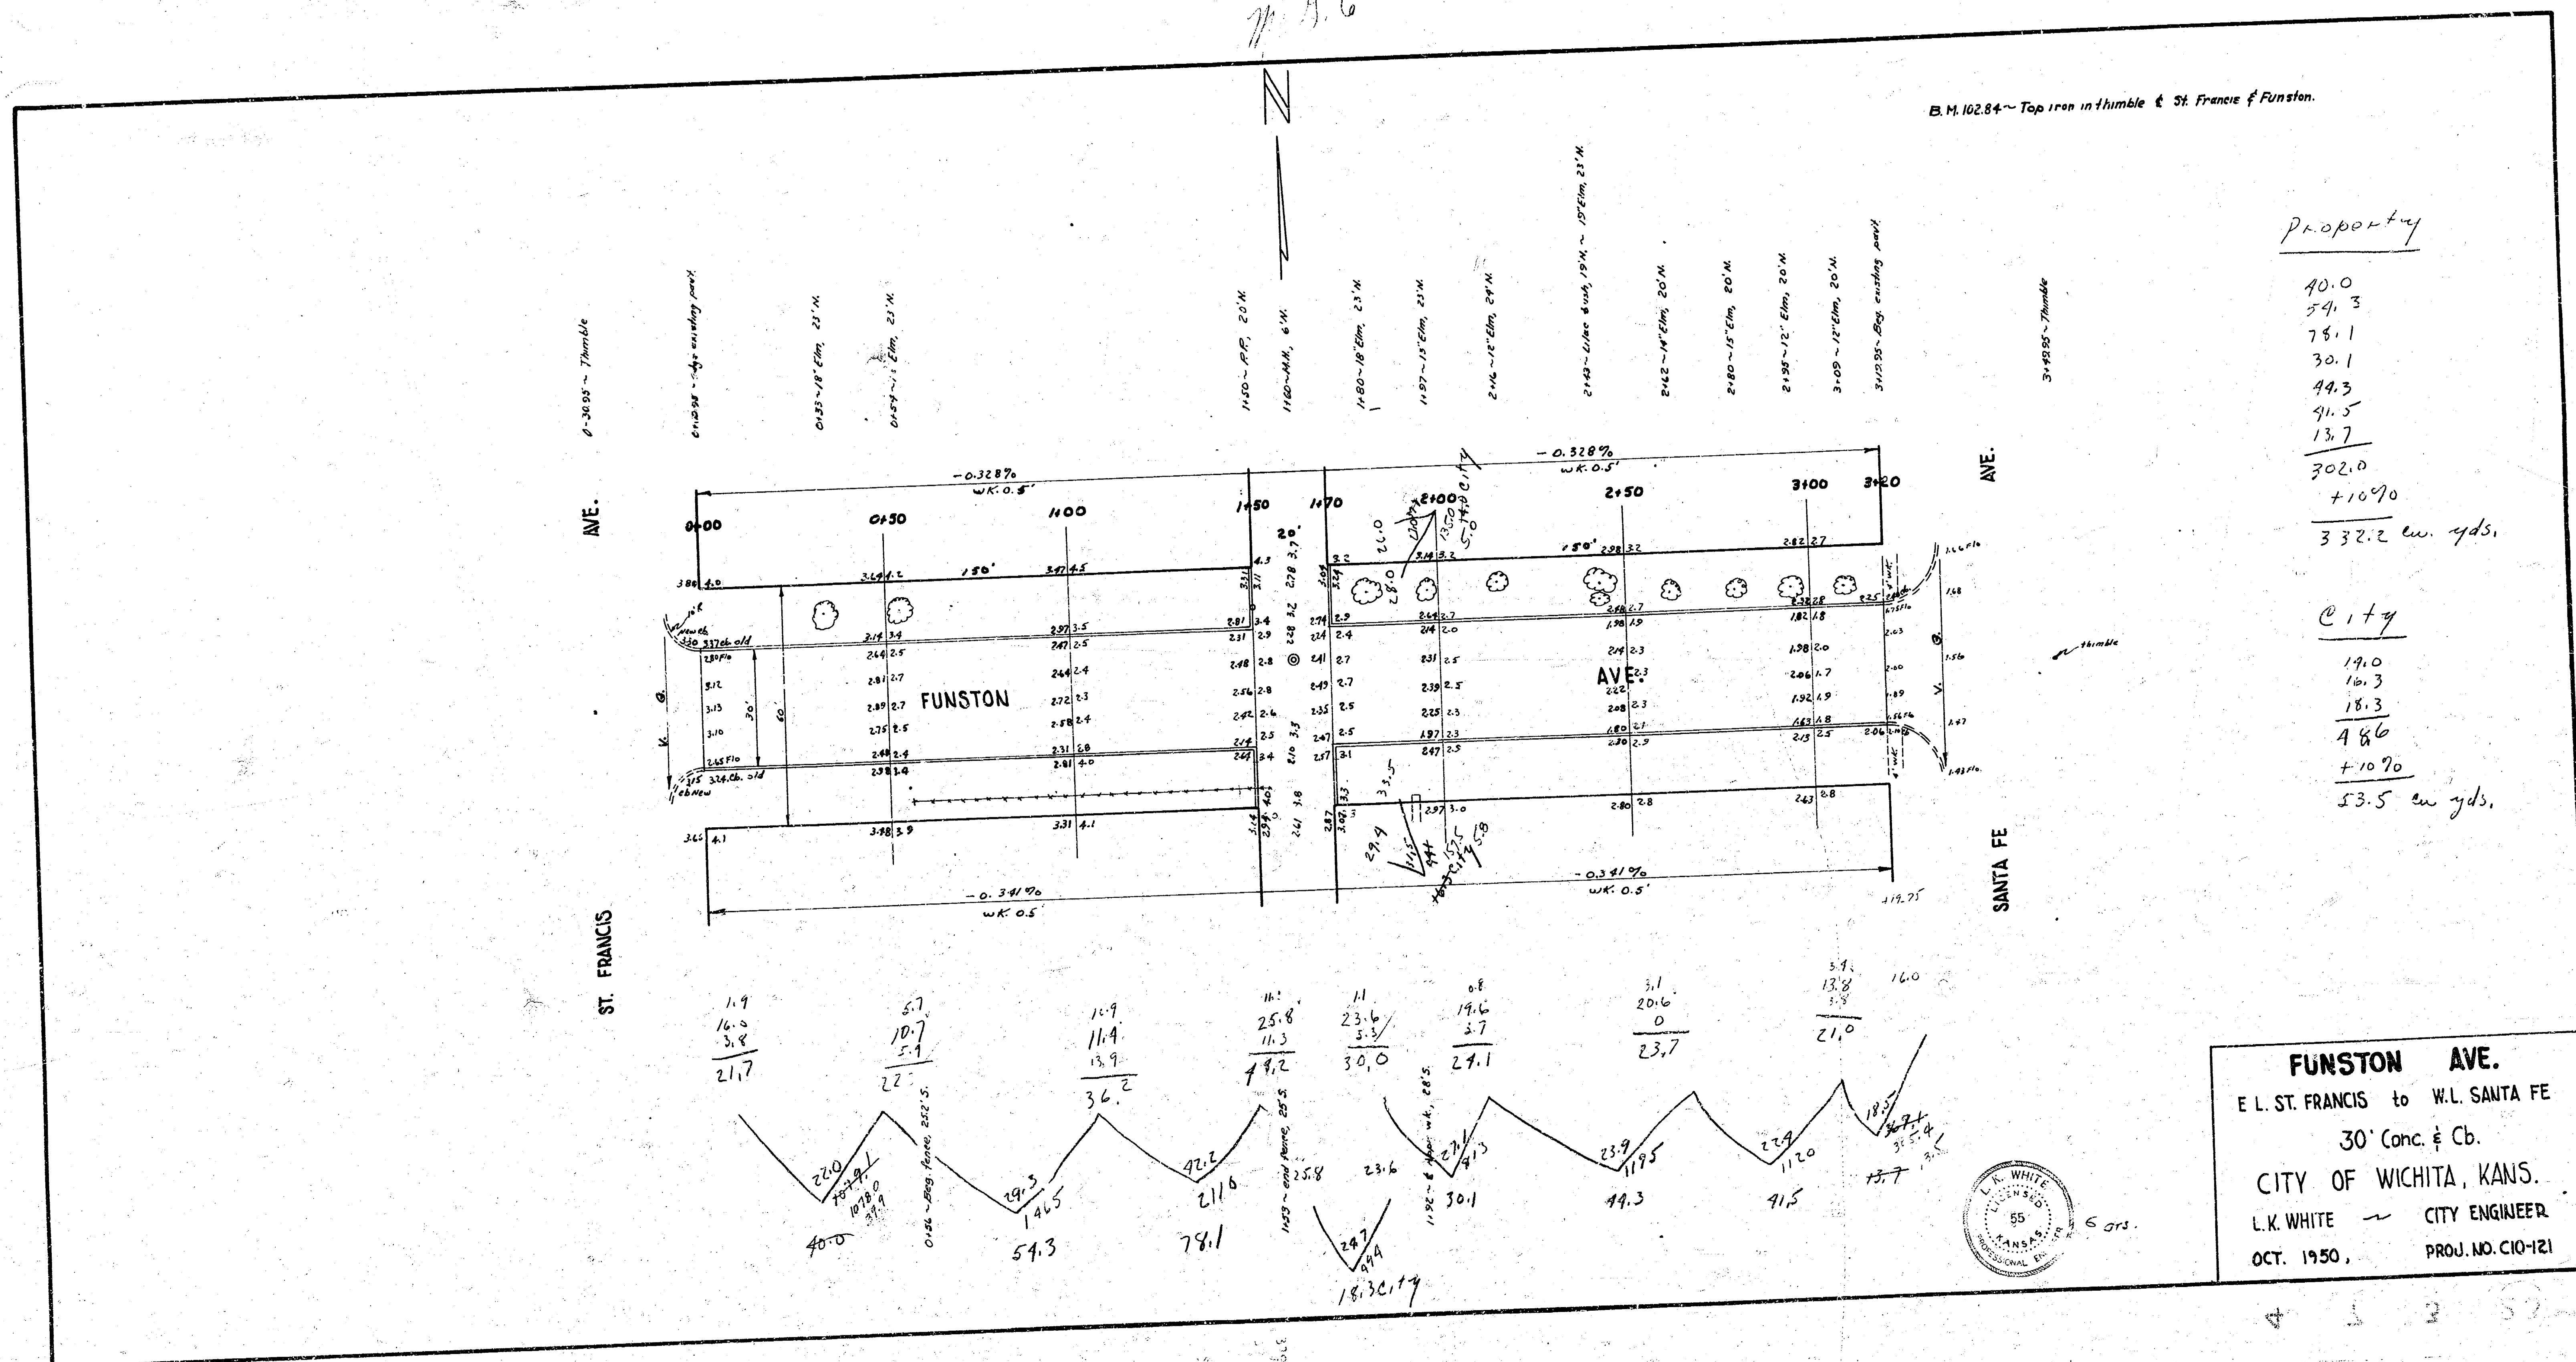

Property

40.0
54.3
78.1
30.1
44.3
94.5
13.7
302.0
+1090
332.2 cu. yds.

City

19.0
10.3
18.3
48.6
+1090
53.5 cu. yds.

