



B.M. 123.63 6" in Globe, Top Church, Mend Redline, N.W. Cor. Garland & 20TH.
 Stationing on E.

Survey Grade
 Plan
 Profile
 Dashed

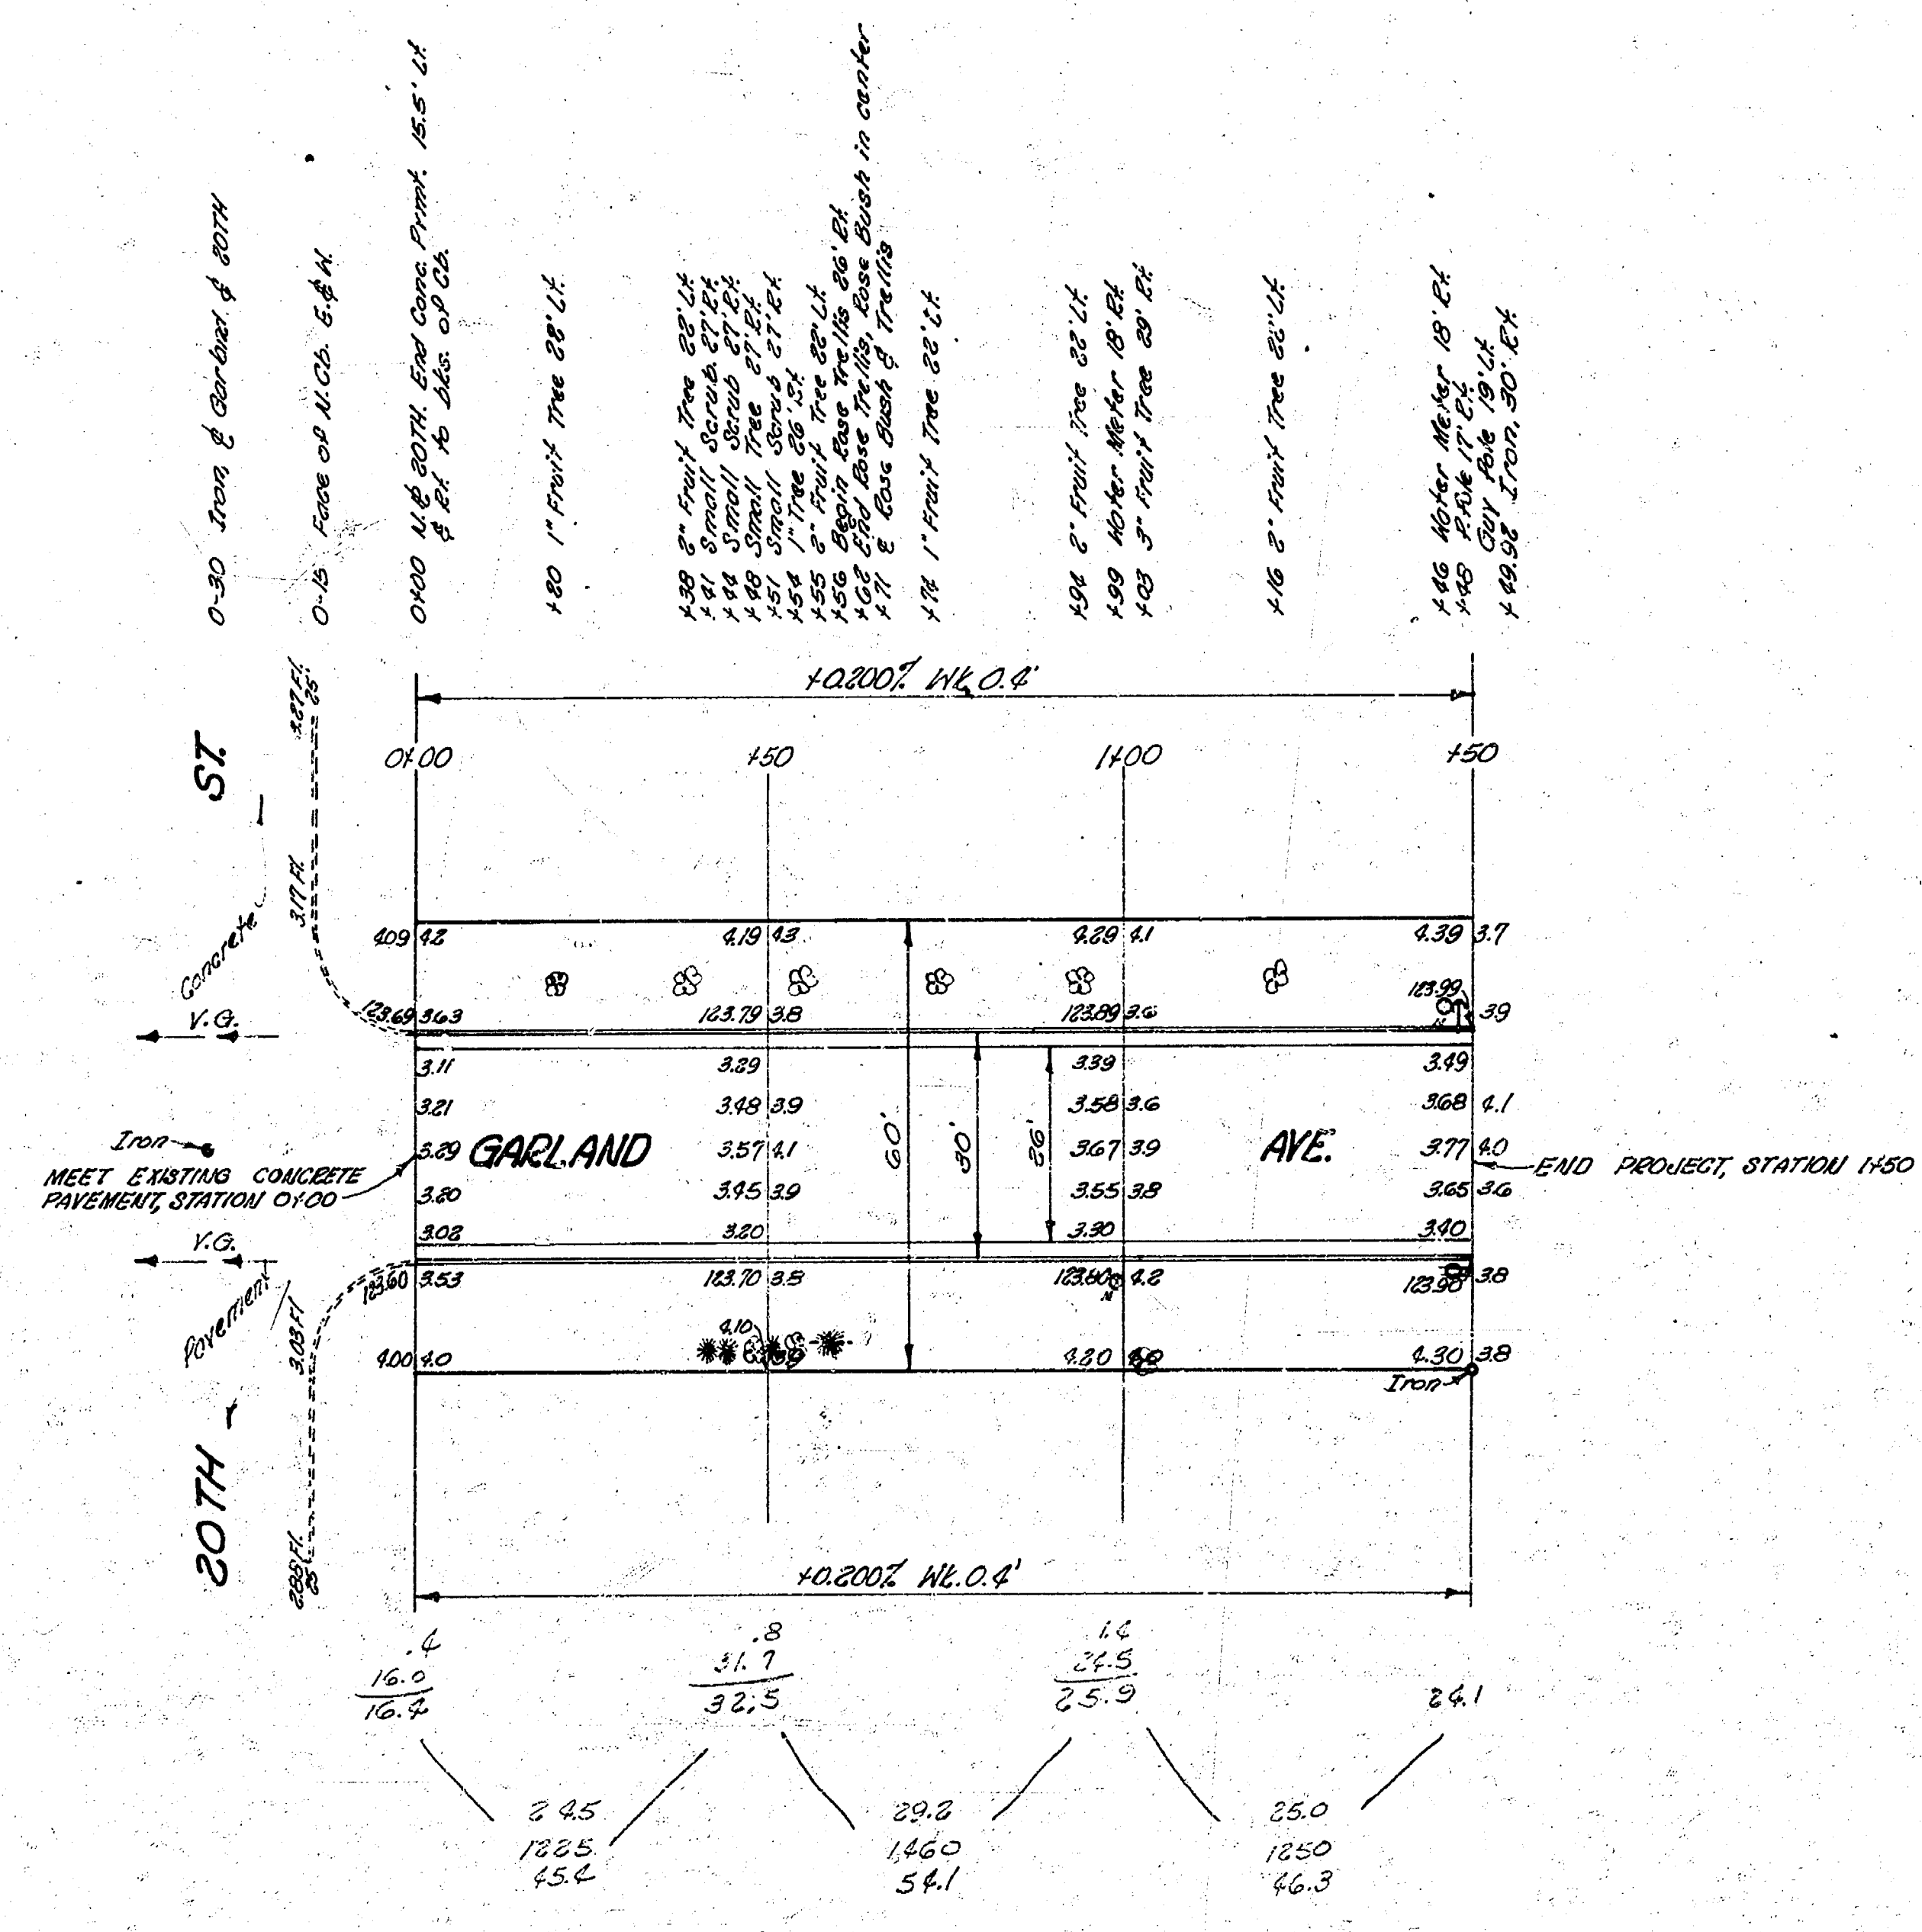

Total Excavation
 145.3 Cubic Yards

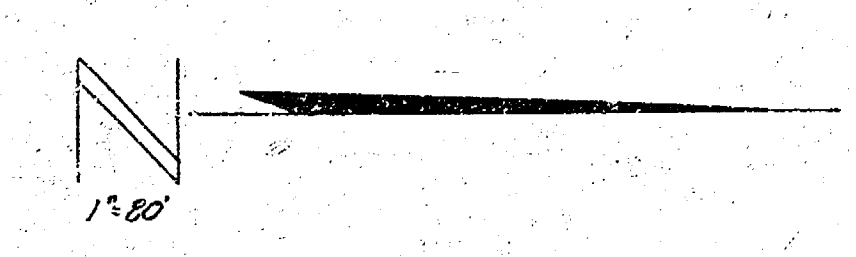

GARLAND AVE.
 N.W. COR. 20TH ST., NORTH 150 FEET
 26'-2-30" W.C.
CITY OF NICHITA, KANSAS
 B.E. SMITH
 Dec. 1953
 CITY ENGINEER
 PRIVATE