



B.M. 125.72 S.E. Cor. Conc. Patch Ho. 2001 N. Hood
 B.M. 125.25 S.W. Cor. Conc. Patch Ho. 2000 N. Garland
 B.M. 126.16 S.W. Cor. Conc. Patch Ho. 2454 N. Garland

Chain N on E.R.

Surveyed by B.E.S.
 Exam. D.E.C.
 Checked J.F.

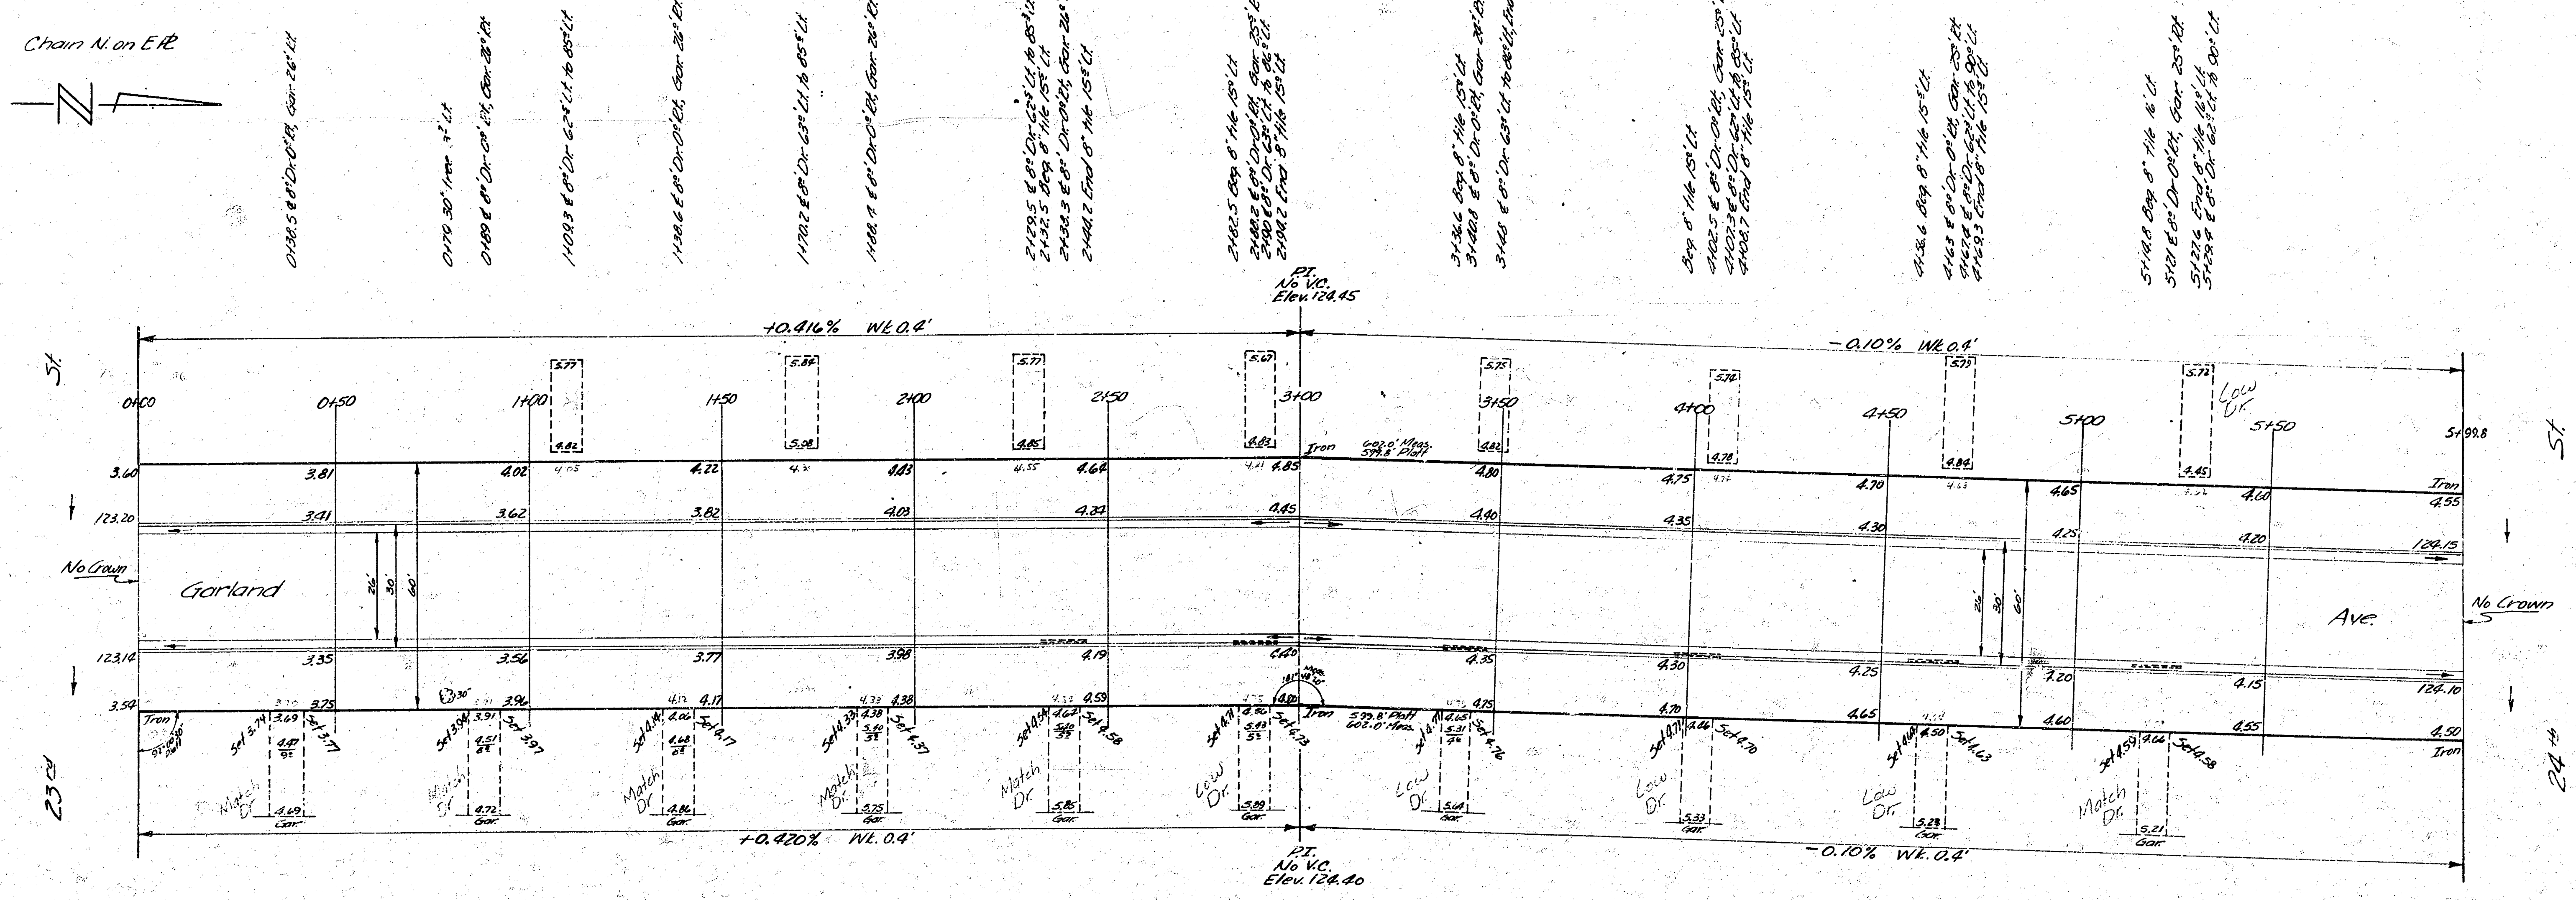

GARLAND AVE.
 N. 4.23' to S. 4.24'
 26-2-30 H.C.
 City of Wichita
 B.E. Smith City Engineer
 June 1953 Prof. No. C-78-250

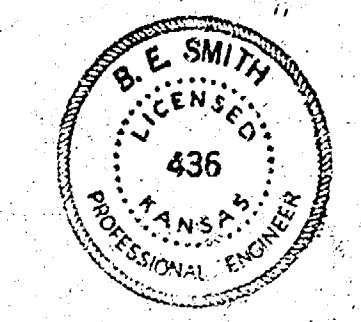

1
3