
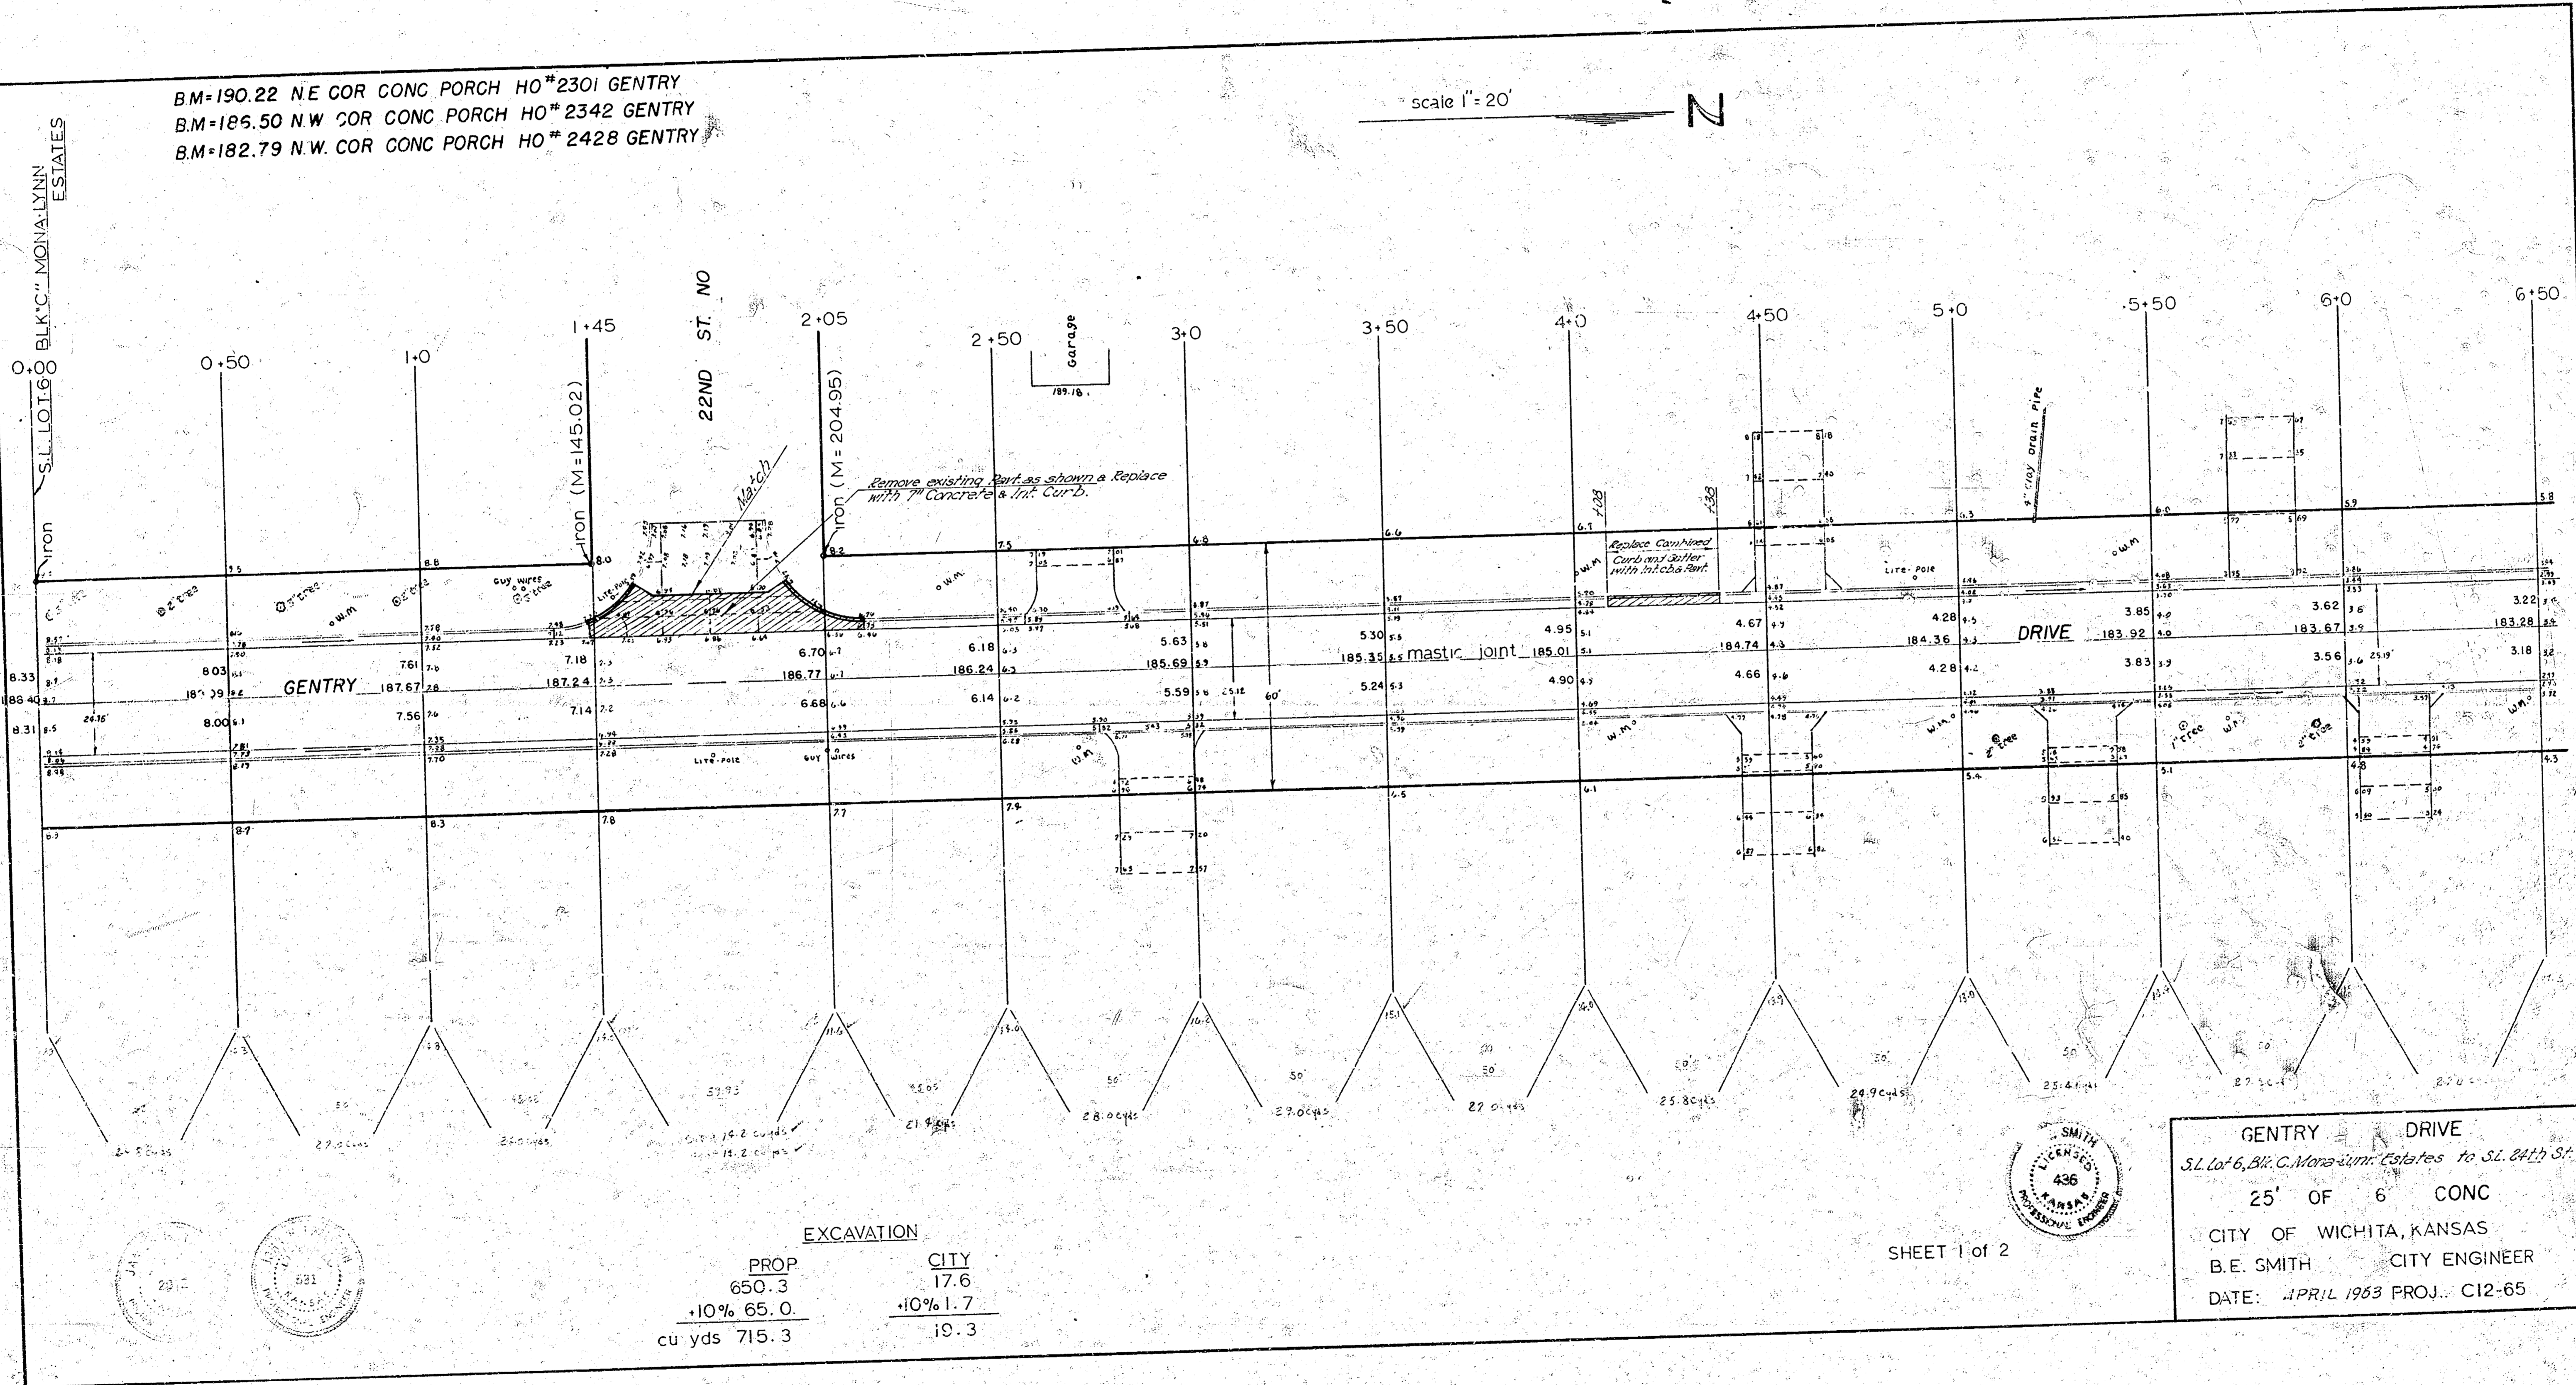


BM=190.22 NE COR CONC PORCH HO#2301 GENTRY
 B.M.=185.50 NW COR CONC PORCH HO# 2342 GENTRY
 B.M.=182.79 N.W. COR CONC PORCH HO# 2428 GENTRY

scale 1" = 20' 




EXCAVATION	
PROP	CITY
650.3	17.6
+10% 65.0	+10% 1.7
cu yds 715.3	19.3

SHEET 1 of 2



GENTRY DRIVE
 S.L. Lot 6, Blk. C. Monahan Estates to S.L. 24th St.
 25' OF 6' CONC
 CITY OF WICHITA, KANSAS
 B.E. SMITH CITY ENGINEER
 DATE: APRIL 1963 PROJ. C12-65

DATE: 1/13/65
PROJECT: GENTRY DRIVE

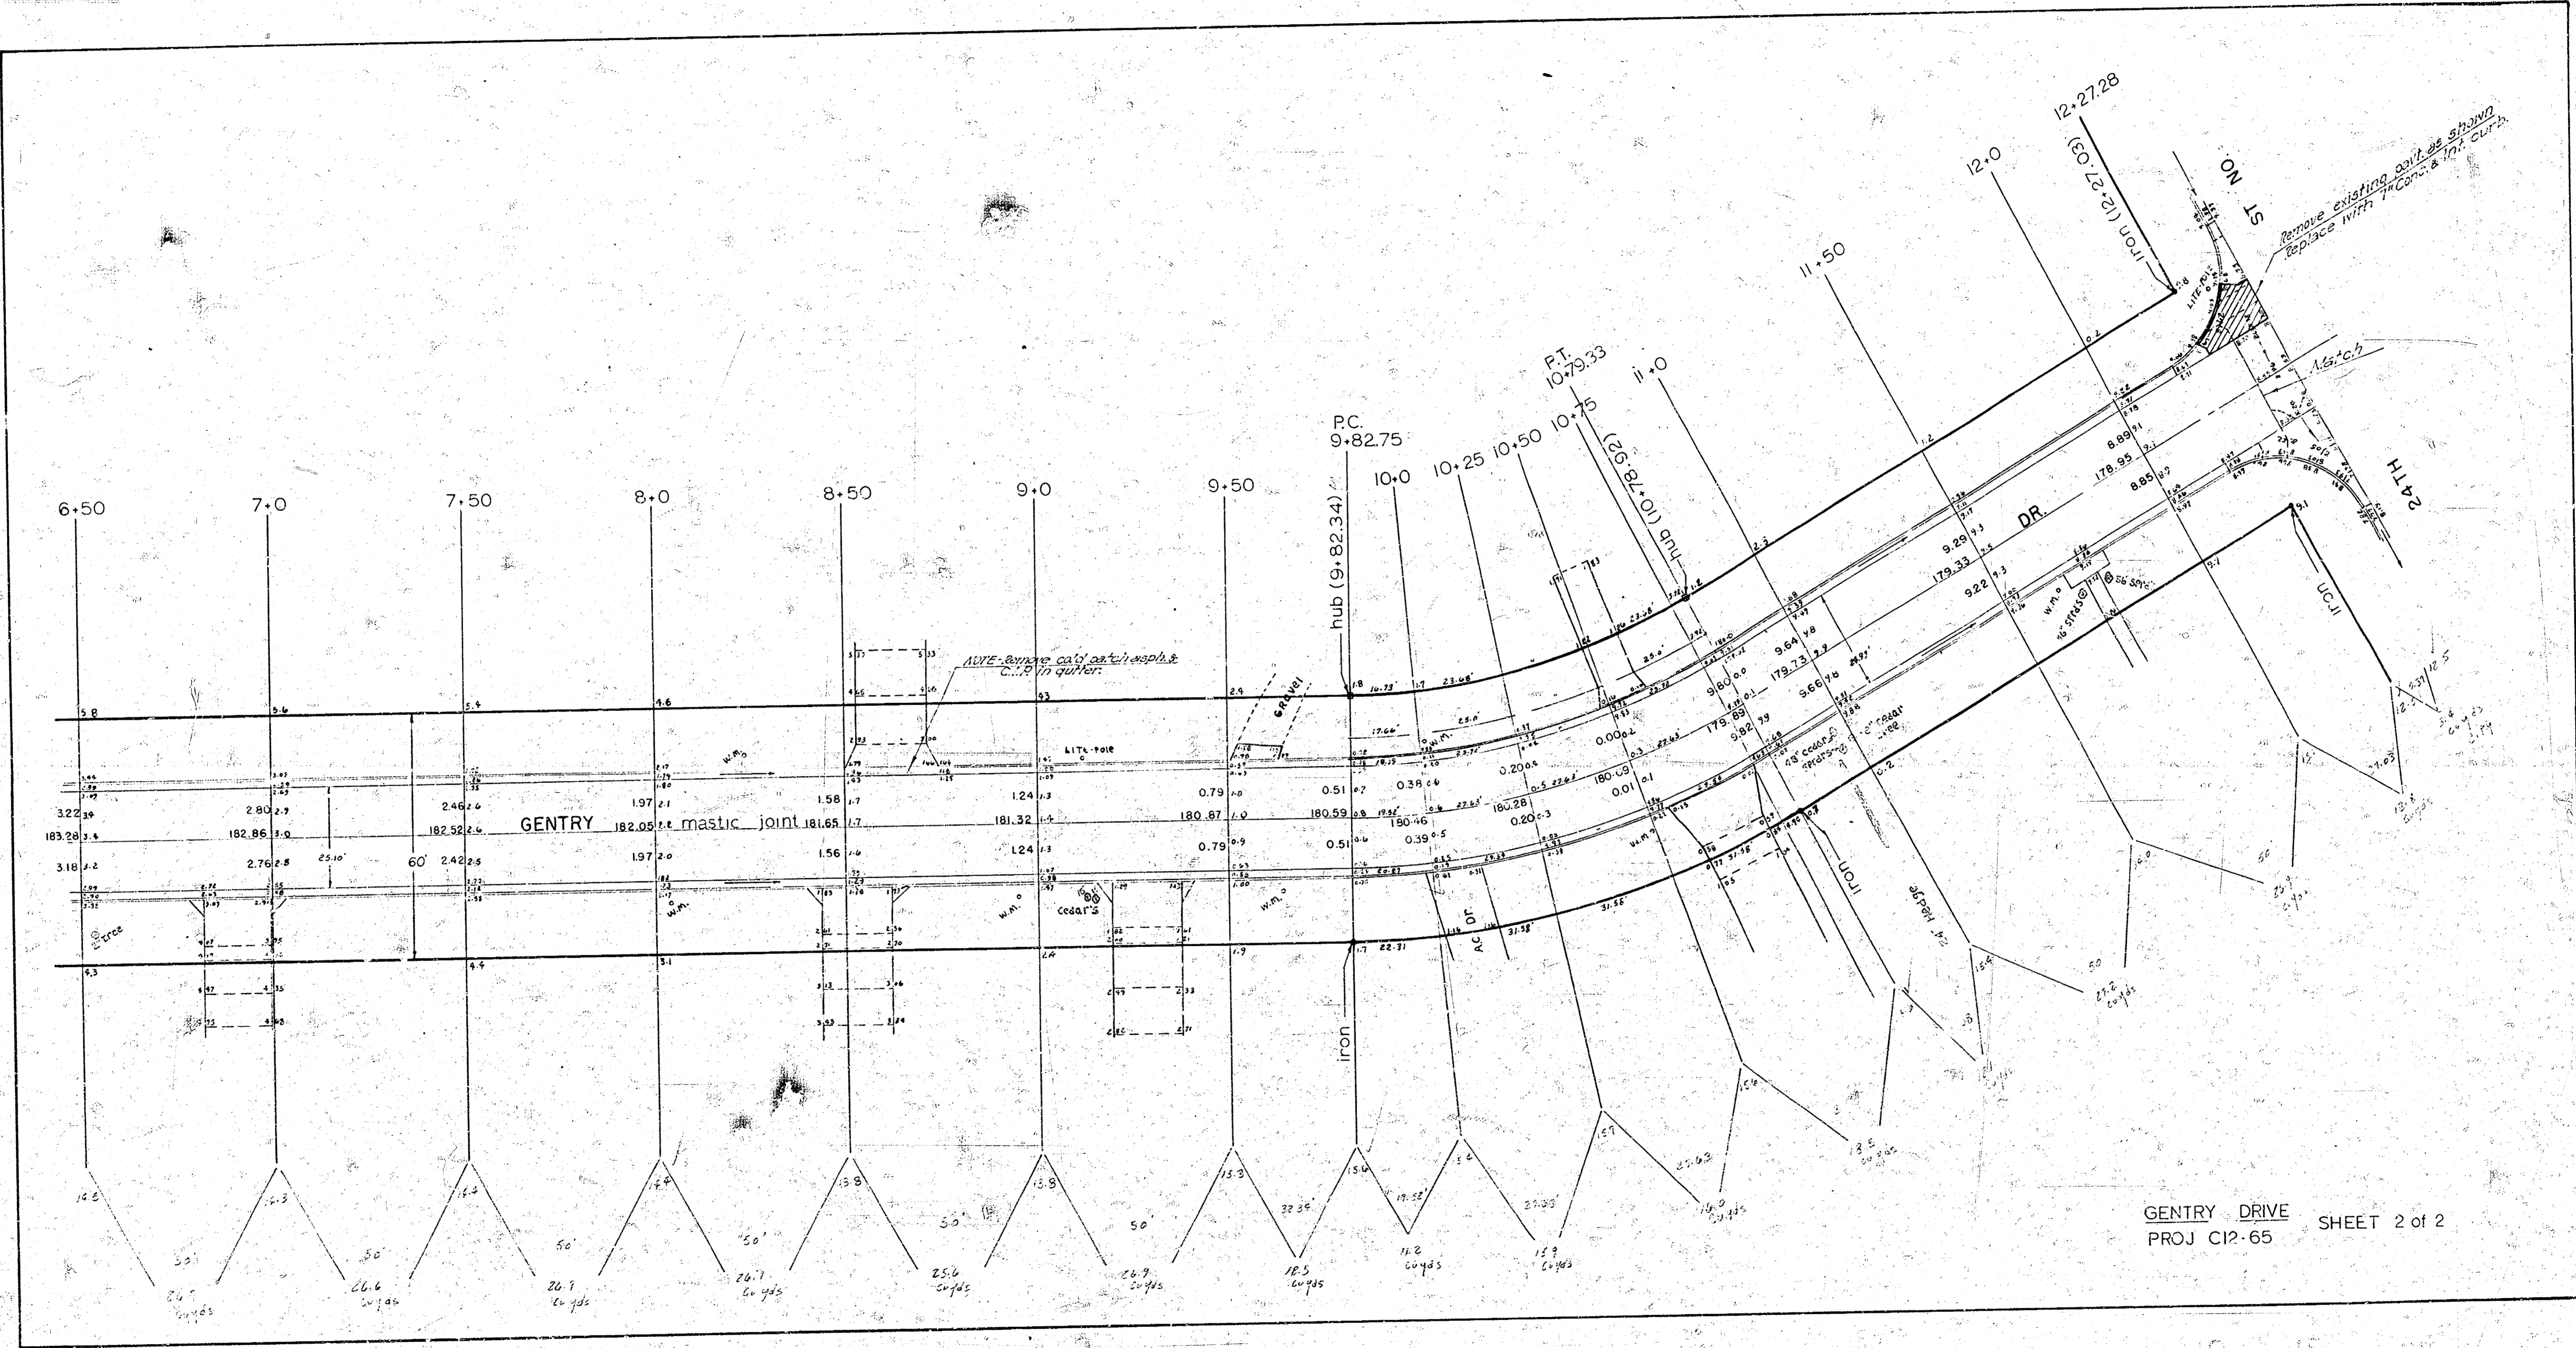

GENTRY DRIVE
PROJ C12-65 SHEET 2 of 2

10 15