


BM 10468 1/4" Base Conc. Post S.E. Cor. Geo. Wash. Blvd. & Skinner  
 Stationing & Base Line East Prop. Line

Survey  
 Plan  
 E.C.  
 Date: 1/27

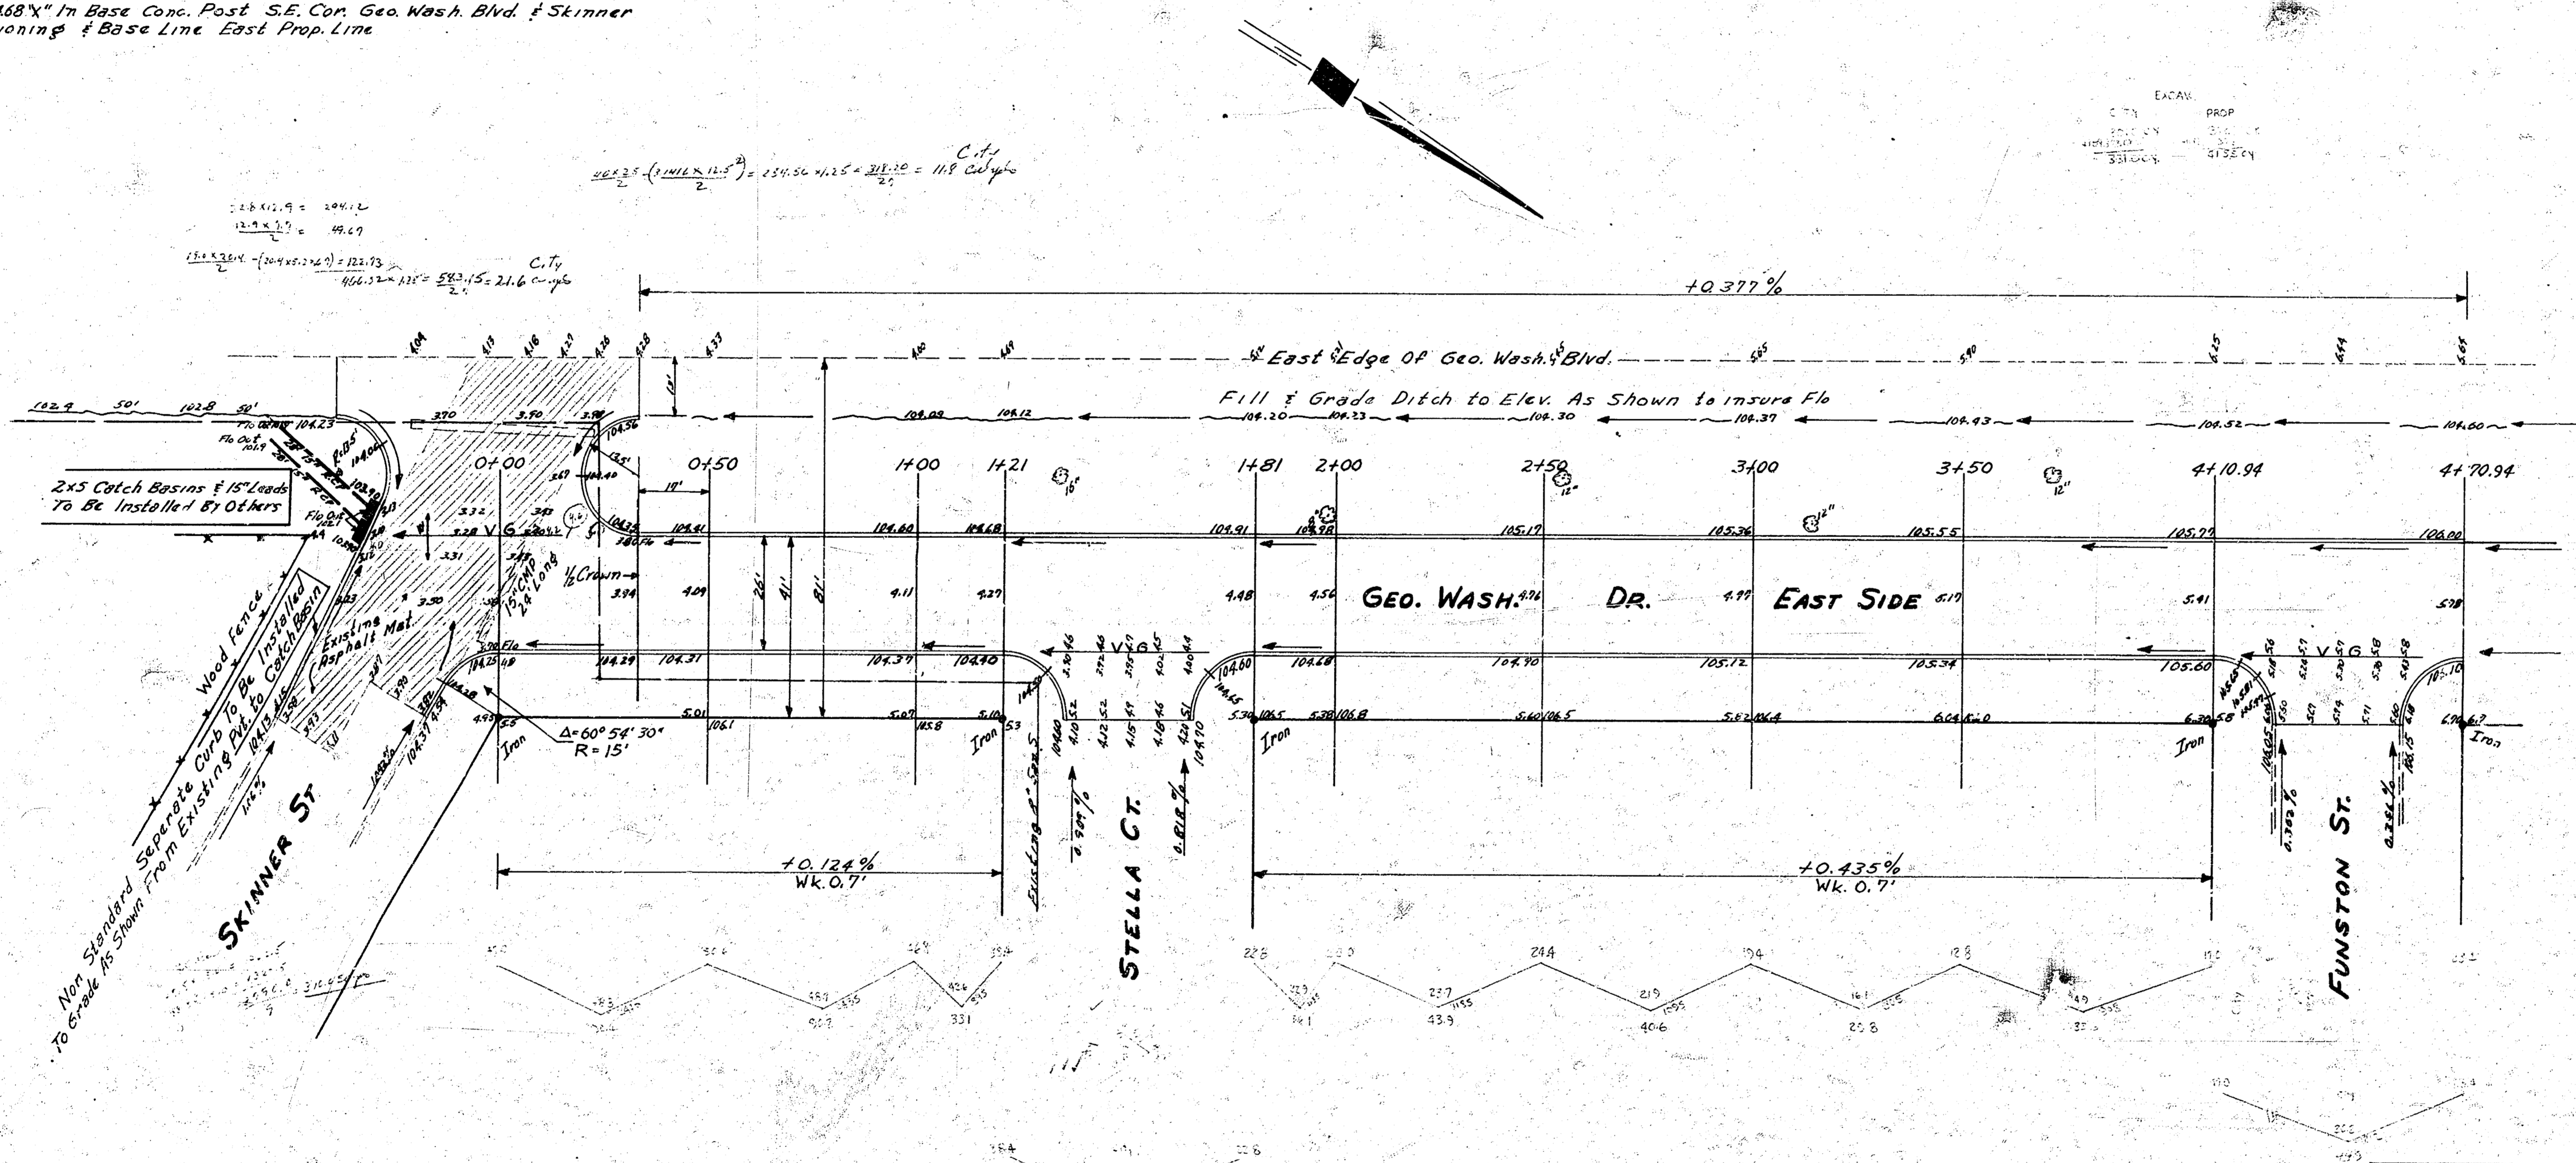

**GEO. WASH. DR EAST SIDE**  
 S.L. SKINNER TO N. FUNSTON  
 26" CONC. CB  
 CITY OF WICHITA KAN.  
 BE SMITH CITY ENGINEER  
 SEPT. 1955 Proj. No. C15-183

