


B.M. 105.21 "X" on W. Edge Prop., Geo. Wash. Blvd. & N.L. Aloma

Note: Stationing on Ext. Prop. Line.

Note:
 PAVT. GRADES AT STATION 0+00 ARE THE SAME
 AS AT STATION 0+00.
 PAVT. IS CONCISE AT STA. 0+00 GRADUATED TO FLAT
 CROWN AT 0+35. GRADUATED FROM FLAT CROWN AT 0+35
 TO FULL CROWN AT 0+67.

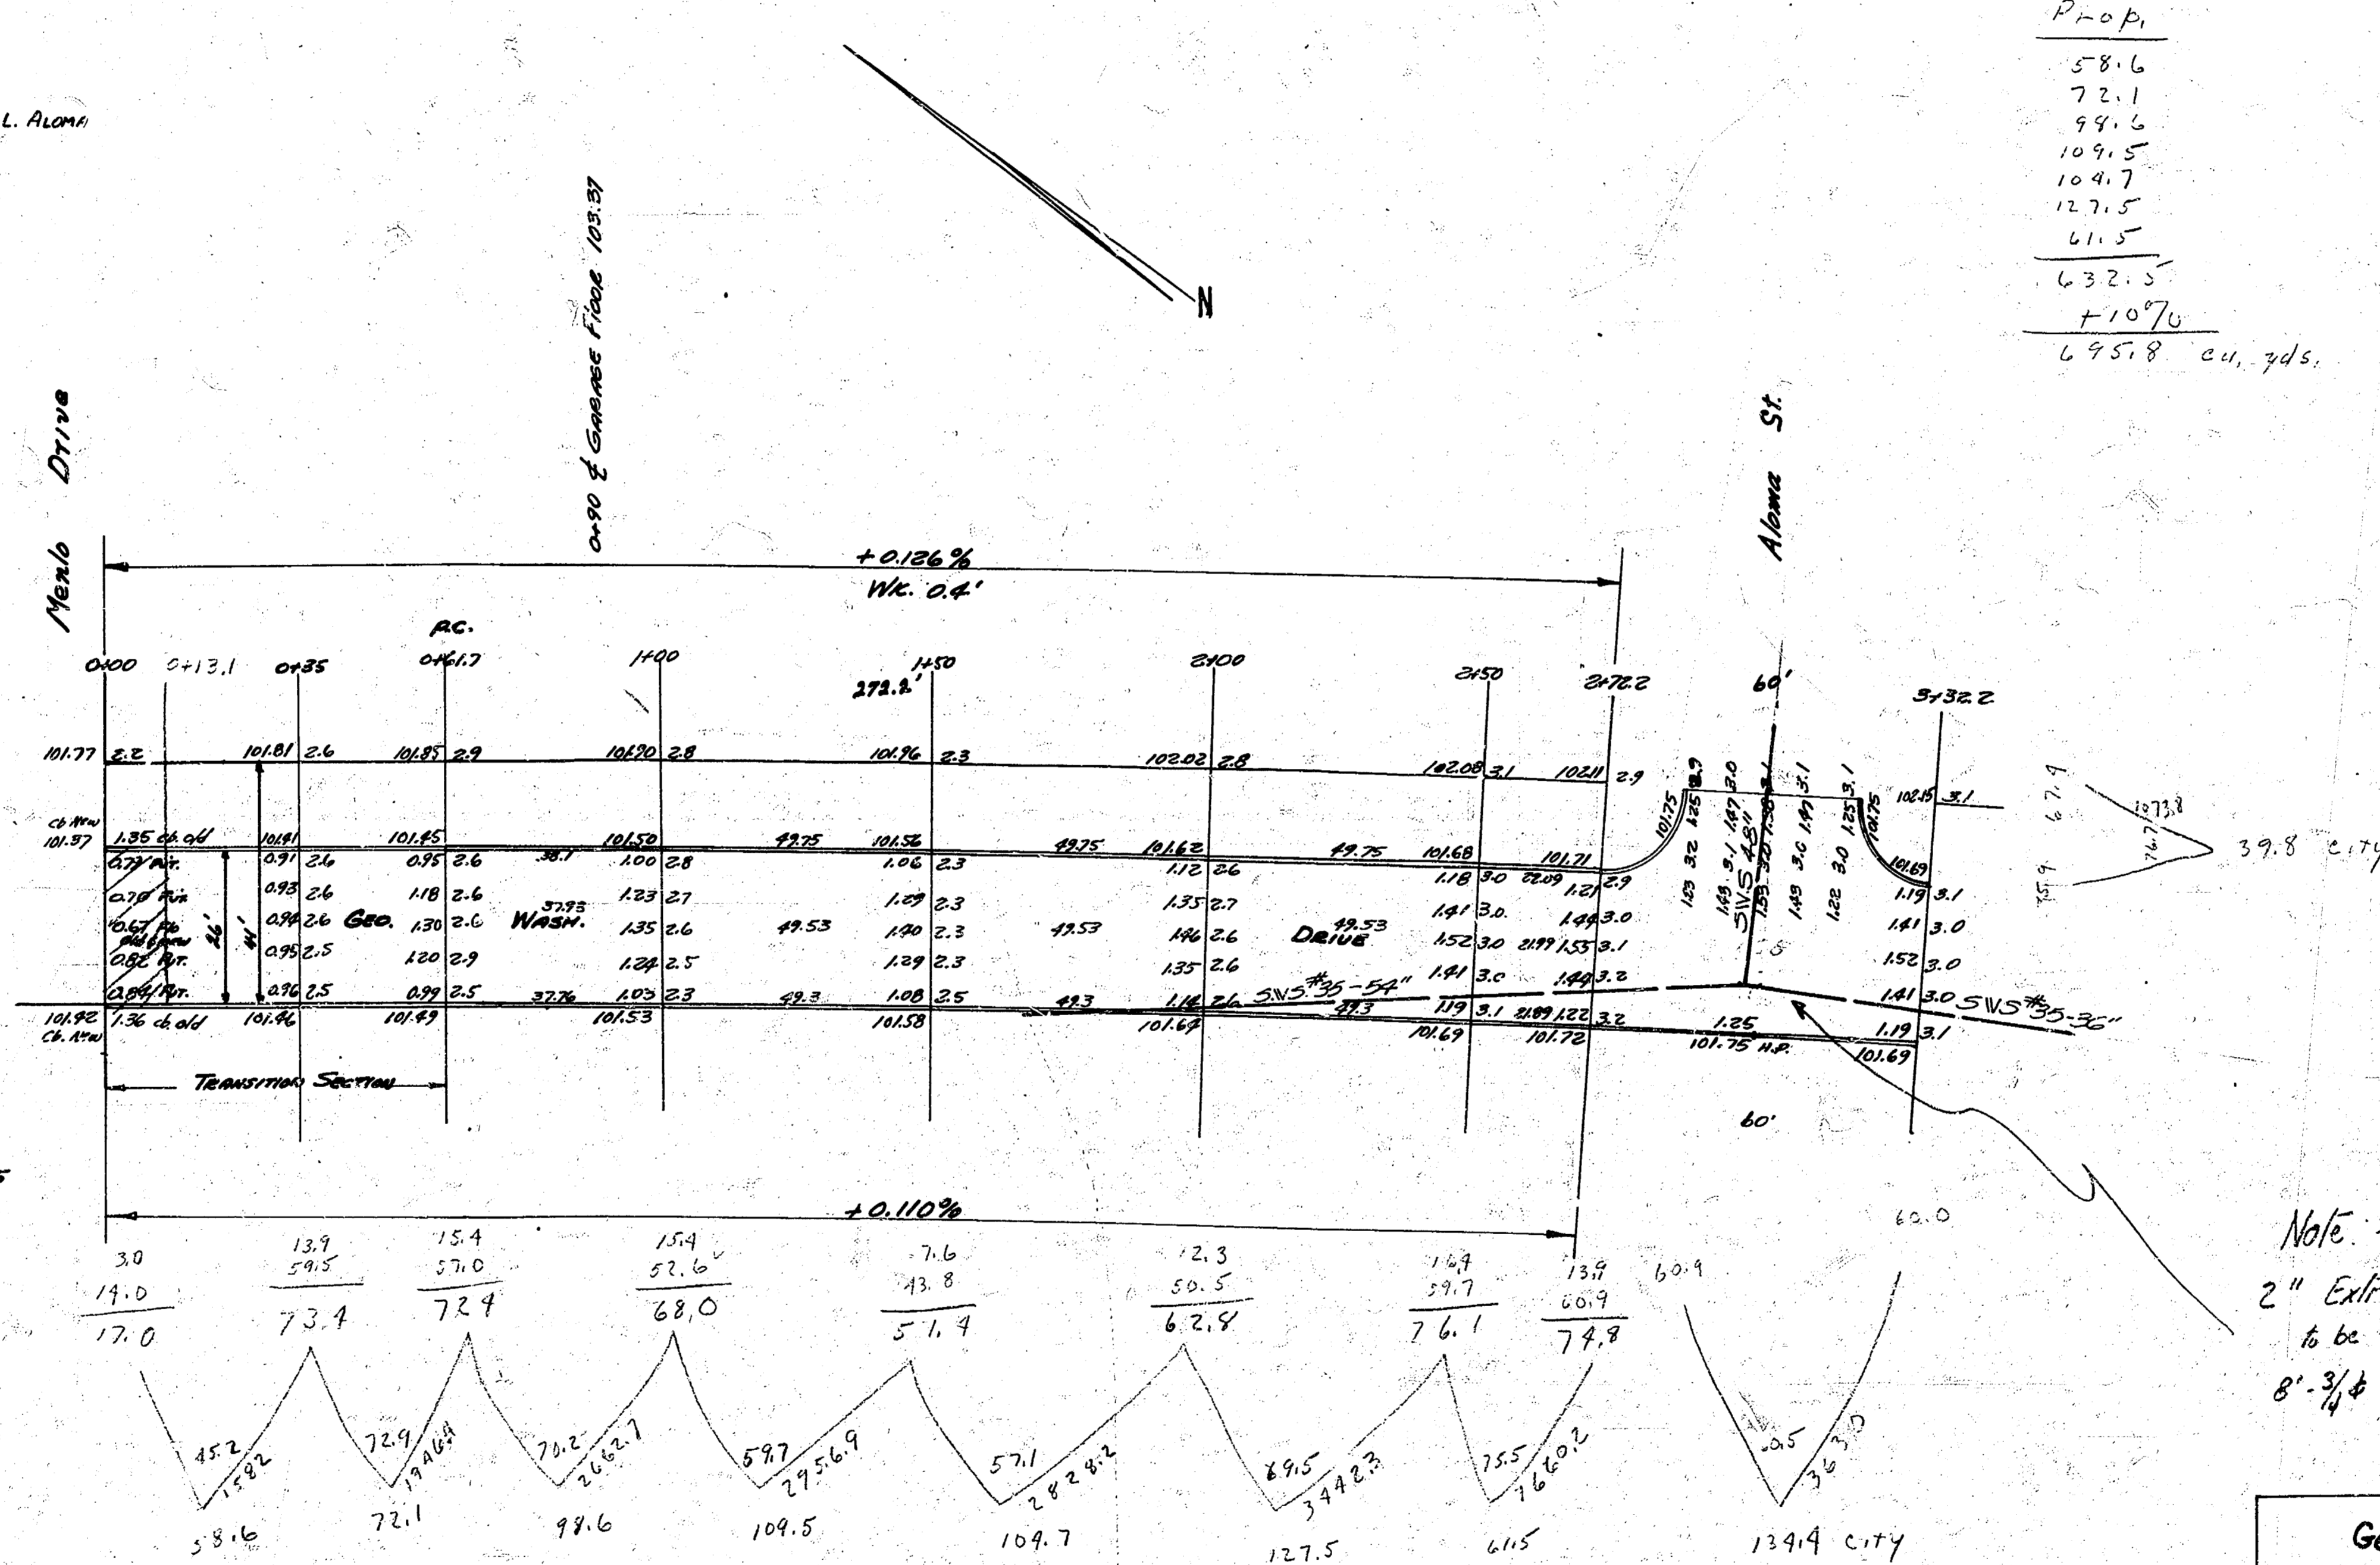

Note:
 2" Extra thickness over sewer ditch
 to be 2.0' under than ditch
 8'-3/4" bor. @ 40 c.c.

Geo Washington Drive
 SL Menlo Drive — SL Aloma
 26' Comp. & Cb.
 City of Wichita, Kansas
 L.M. White City Engineer
 December 1948 Project 08-43