
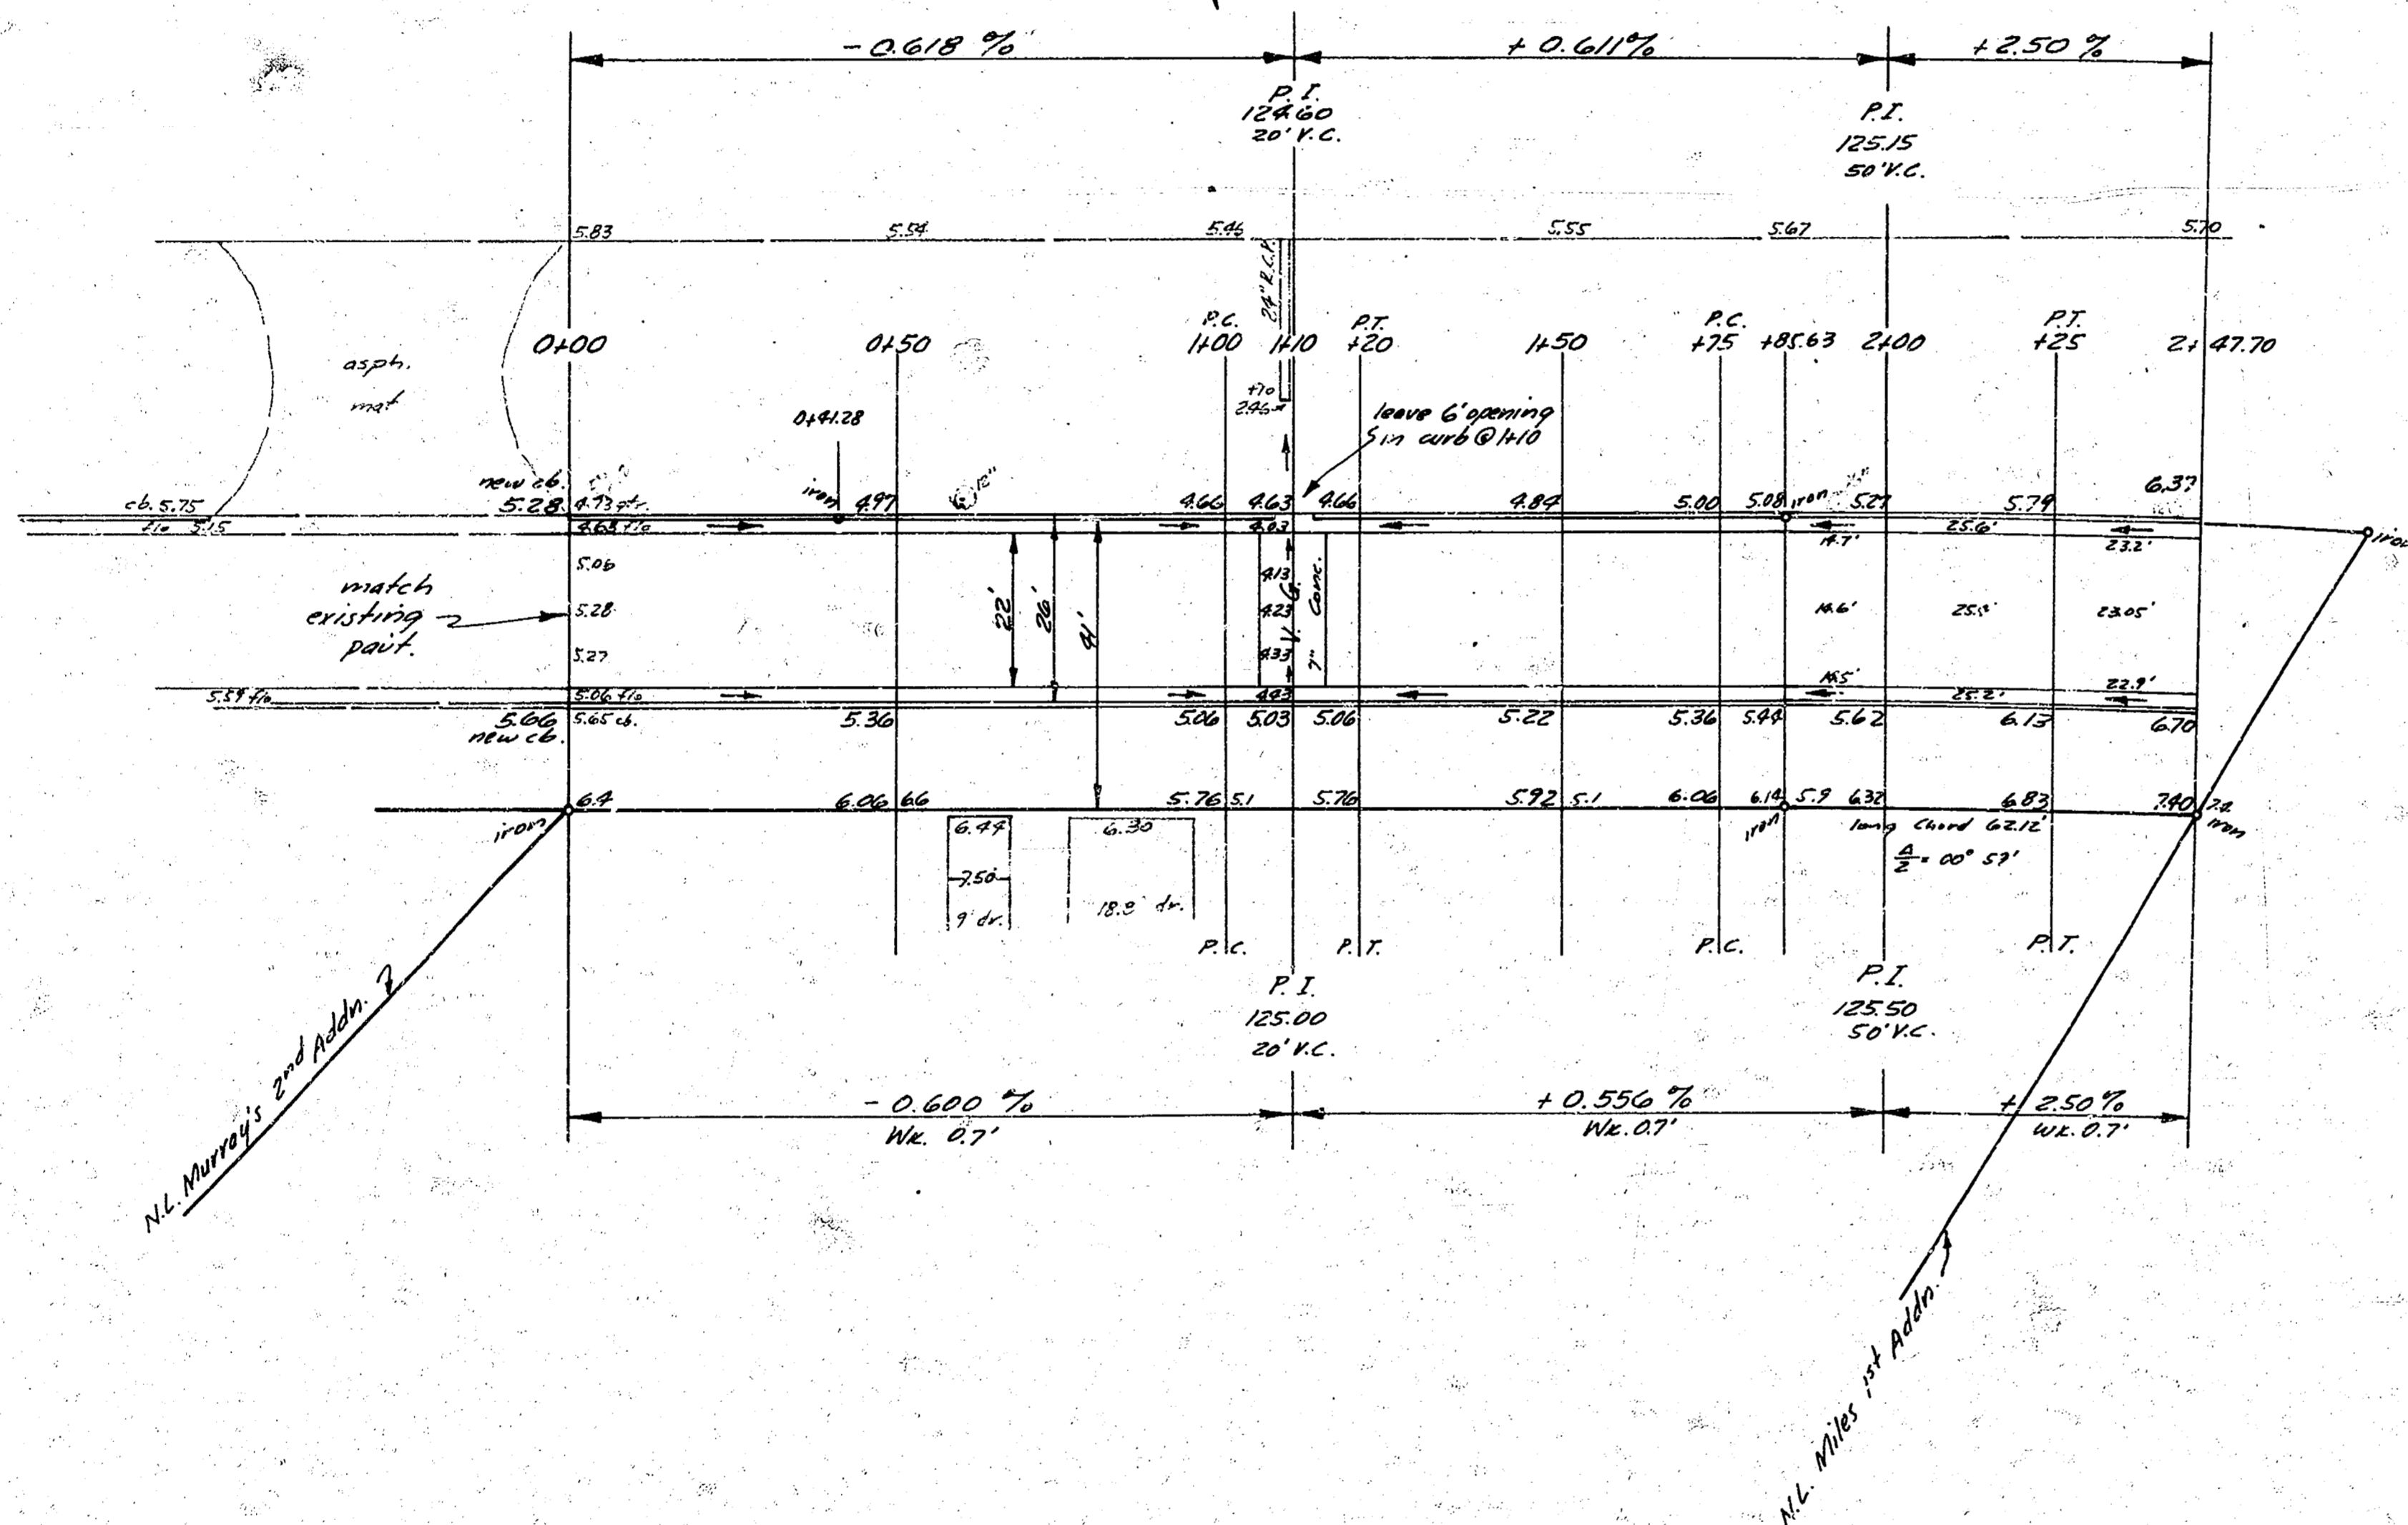


B.M. 129.97 'M' in Mueller fire plug N.W. Cor. Elmwood Dr. & Geo. Wash. Blvd.



Stationing on E.P.L.

shape ditch between curb opening 1.30' R.C.P. 24" dia with bottom concrete. G.O. to be incidental to project

Scale: 1" = 20'

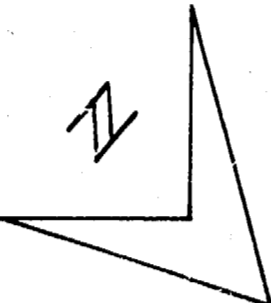

Stationing on E.P.L.  
B.M. 129.97 'M' in Mueller fire plug N.W. Cor. Elmwood Dr. & Geo. Wash. Blvd.

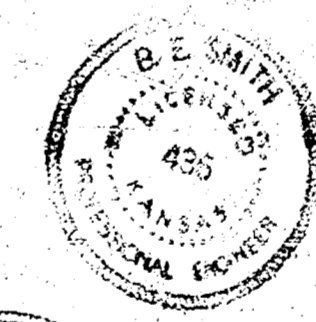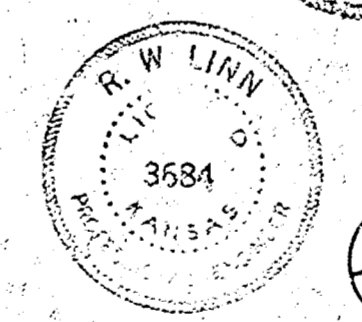

1/2

Geo. Washington Dr. East Side  
 N.L. Murray's 2nd Addn. to  
 N.L. Miles 1st Addn.  
 22-2-26 A.C.  
 City of Wichita, Kansas  
 B.E. Smith - City Engineer  
 4/14, 1958 Proj. C18-136