


B.M. 146.03 NE Cor Bottom Chas. St. No. 723 W. Armour Drive.
 B.M. 146.05 NE Cor Bottom Chas. St. No. 701 W. Armour Drive.
 B.M. 154.33 NE Side NSHLP 56 Ft. S. Of S.L. Gilbert 126 Ft. E. Of W.L. Rock Rd.
 B.M. 155.41 NE Side NSHLP 14 Ft. N. Of S.L. Morris 129 Ft. E. Of W.L. Rock Rd.
 STA. ON S.E.

Scale 1"=80'

NOTE
 PLACE 4 EXTRA BARS IN INTERSECTION EQUALLY SPACED.
 PLACE BARS PERMANENTLY TO TRAFFIC FROM ON GILBERT USE
 STANDARD CONCRETE STEEL PATTERN

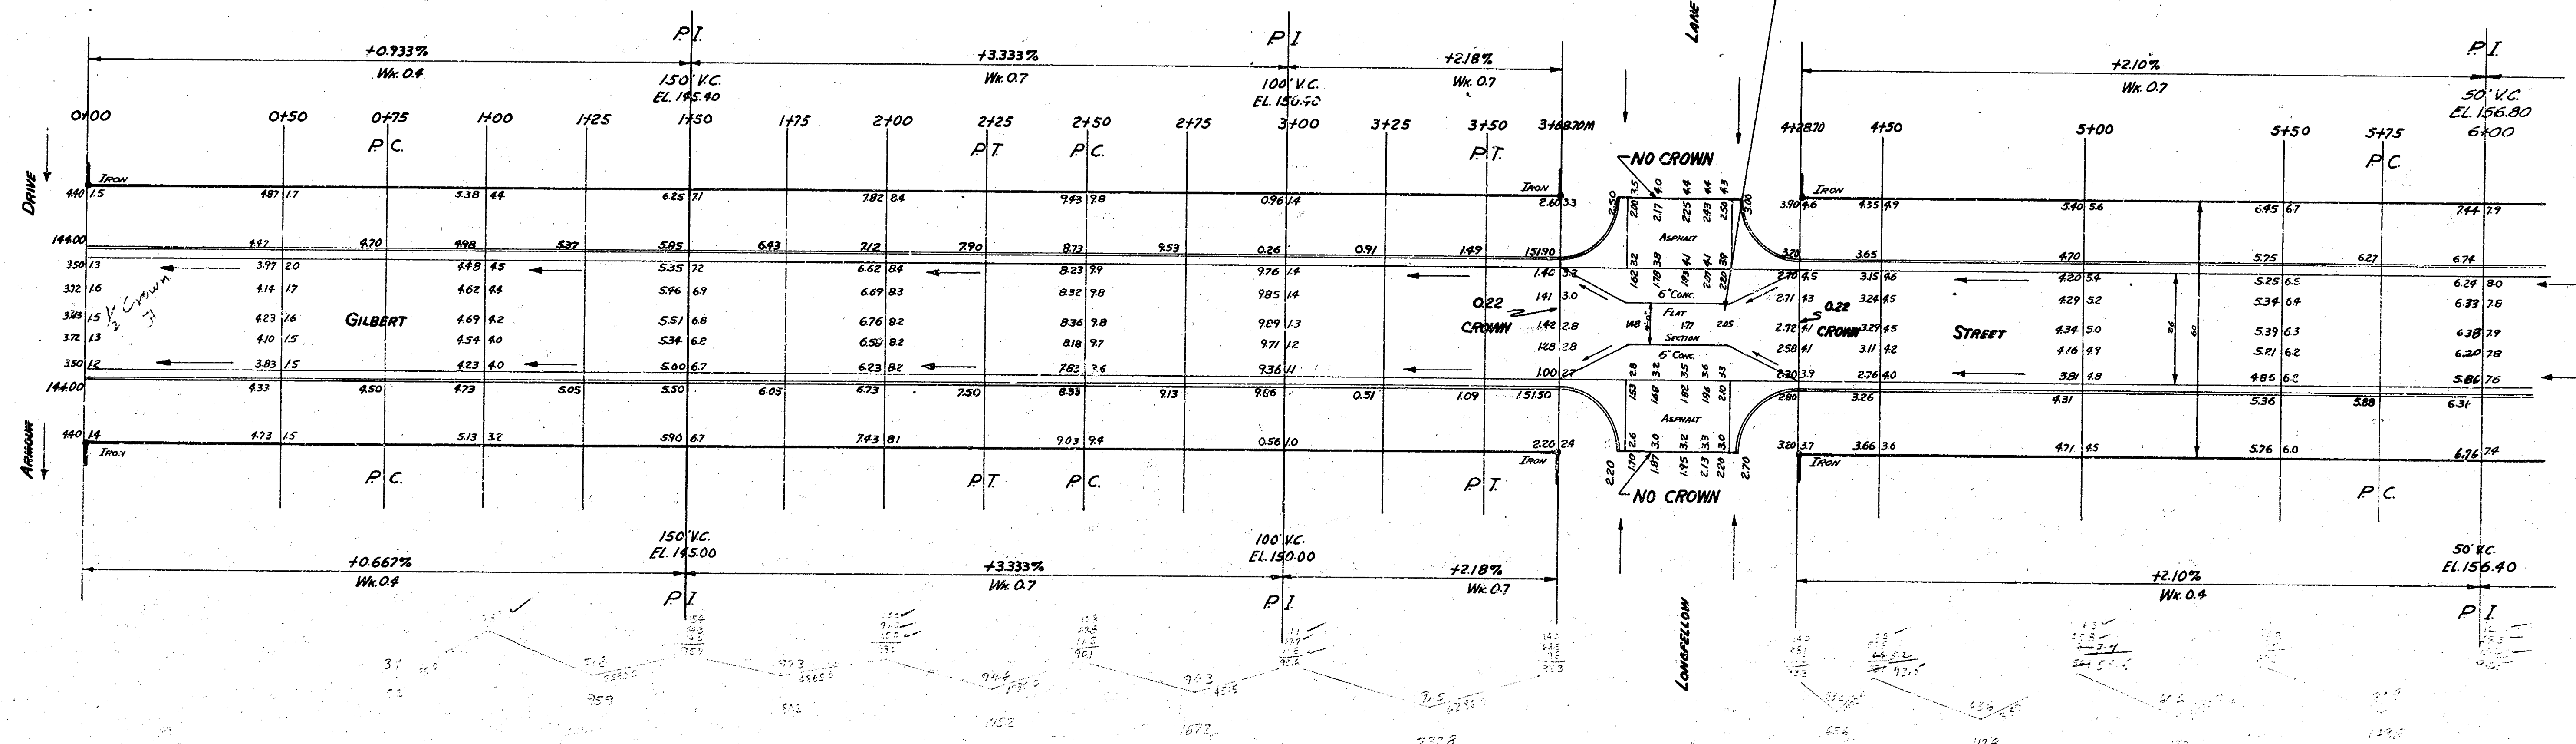

GILBERT ST
 E.L.E. ARMOUR DR. TO W.L. ROCK RD.
 26-2-30 AC.
 CITY OF WICHITA, KANSAS
 B.E. SMITH
 Oct. 1955
 CITY ENGINEER
 PROJ. NO. CM-165



