



B.M. 143.35 N.E. corner conc. porch, House # 3338 E. Gilbert.  
 B.M. 143.79 Top of barrel of silcock, House # 3338 E. Gilbert.  
 Stationing on S.E.

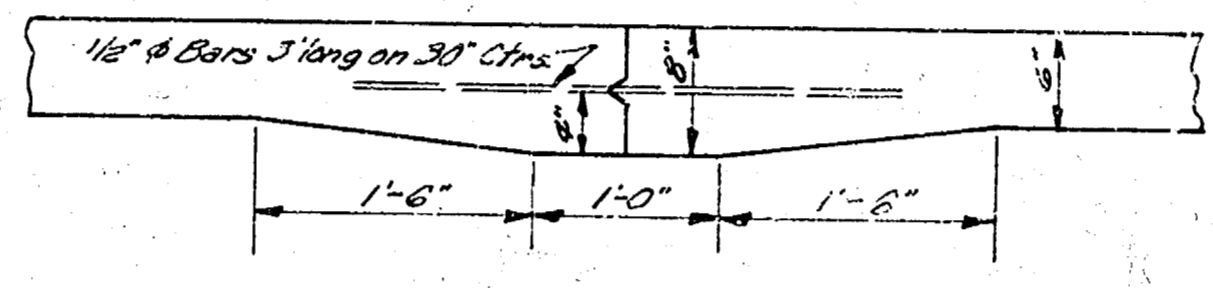

Mastic Joint Detail  
 No Scale

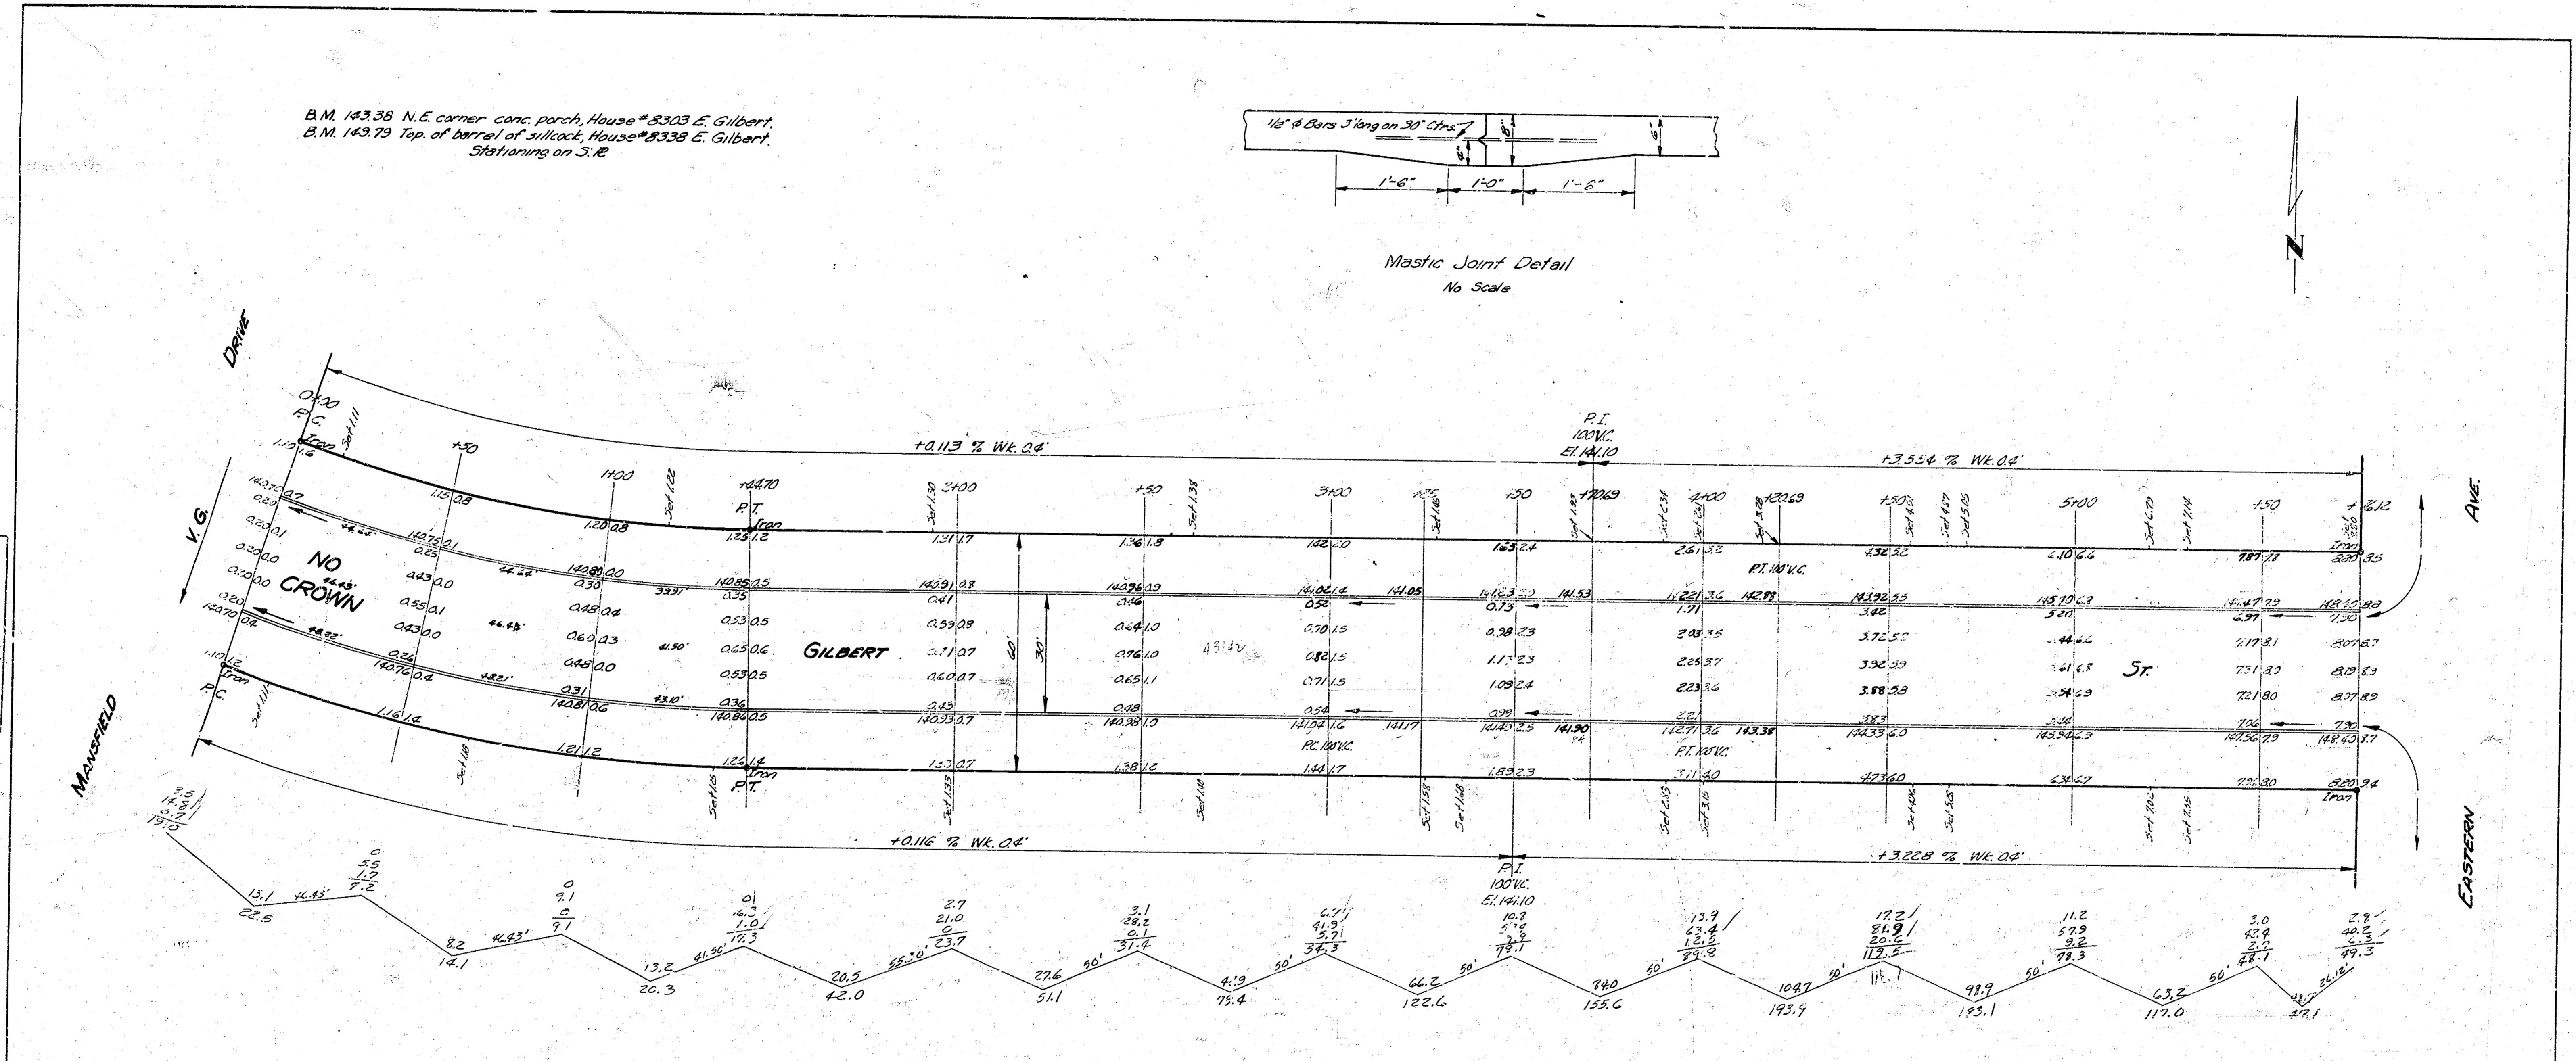

Survey  
 Plan  
 City  
 Engineer  
 B.E. SMITH  
 436

Curve Data Sta 0+00 to Sta 1+47.70 for 6' offset from face of south curb. R = 410.77' a = 13° 45'

Sta	Chord Length	Chord length to face of curb	Defl. A	Tan Defl. X
0+00 PC				
150	48.30	43.30	3° 26' 08"	3' 06" 04"
1+00			6° 29' 08"	
1+47.70 PT	43.75	38.25	3° 05' 02"	3' 52" 30"

Excavation		Fill	
Prop	City	Prop	City
1048.7	0	0	0
106.2			
1155.2	0		



**GILBERT**  
 E.L. MANFIELD TO W.L. EASTERN  
 30' CONC. & CB.  
 CITY OF WICHITA KANSAS  
 B.E. SMITH CITY ENGINEER  
 MAR. 1955 PROJ. NO. C14-380