
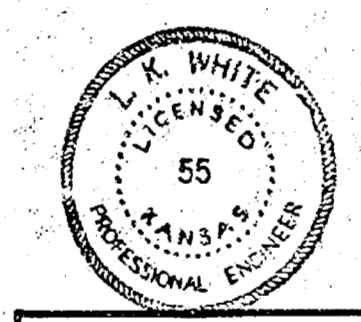


CHMSI

B.M. 158.36 E. in BITCHIE W. Co. COURTLEIGH N.L. GILBERT

CITY
 25.2
 21.7
 72.1
 -117.2
 77.3

PERMITS
 10.2
 94.4
 193.5
 186.1
 179.8
 222.3
 276.2
 225.7
 1356.8
 - 21.45
 1322.5

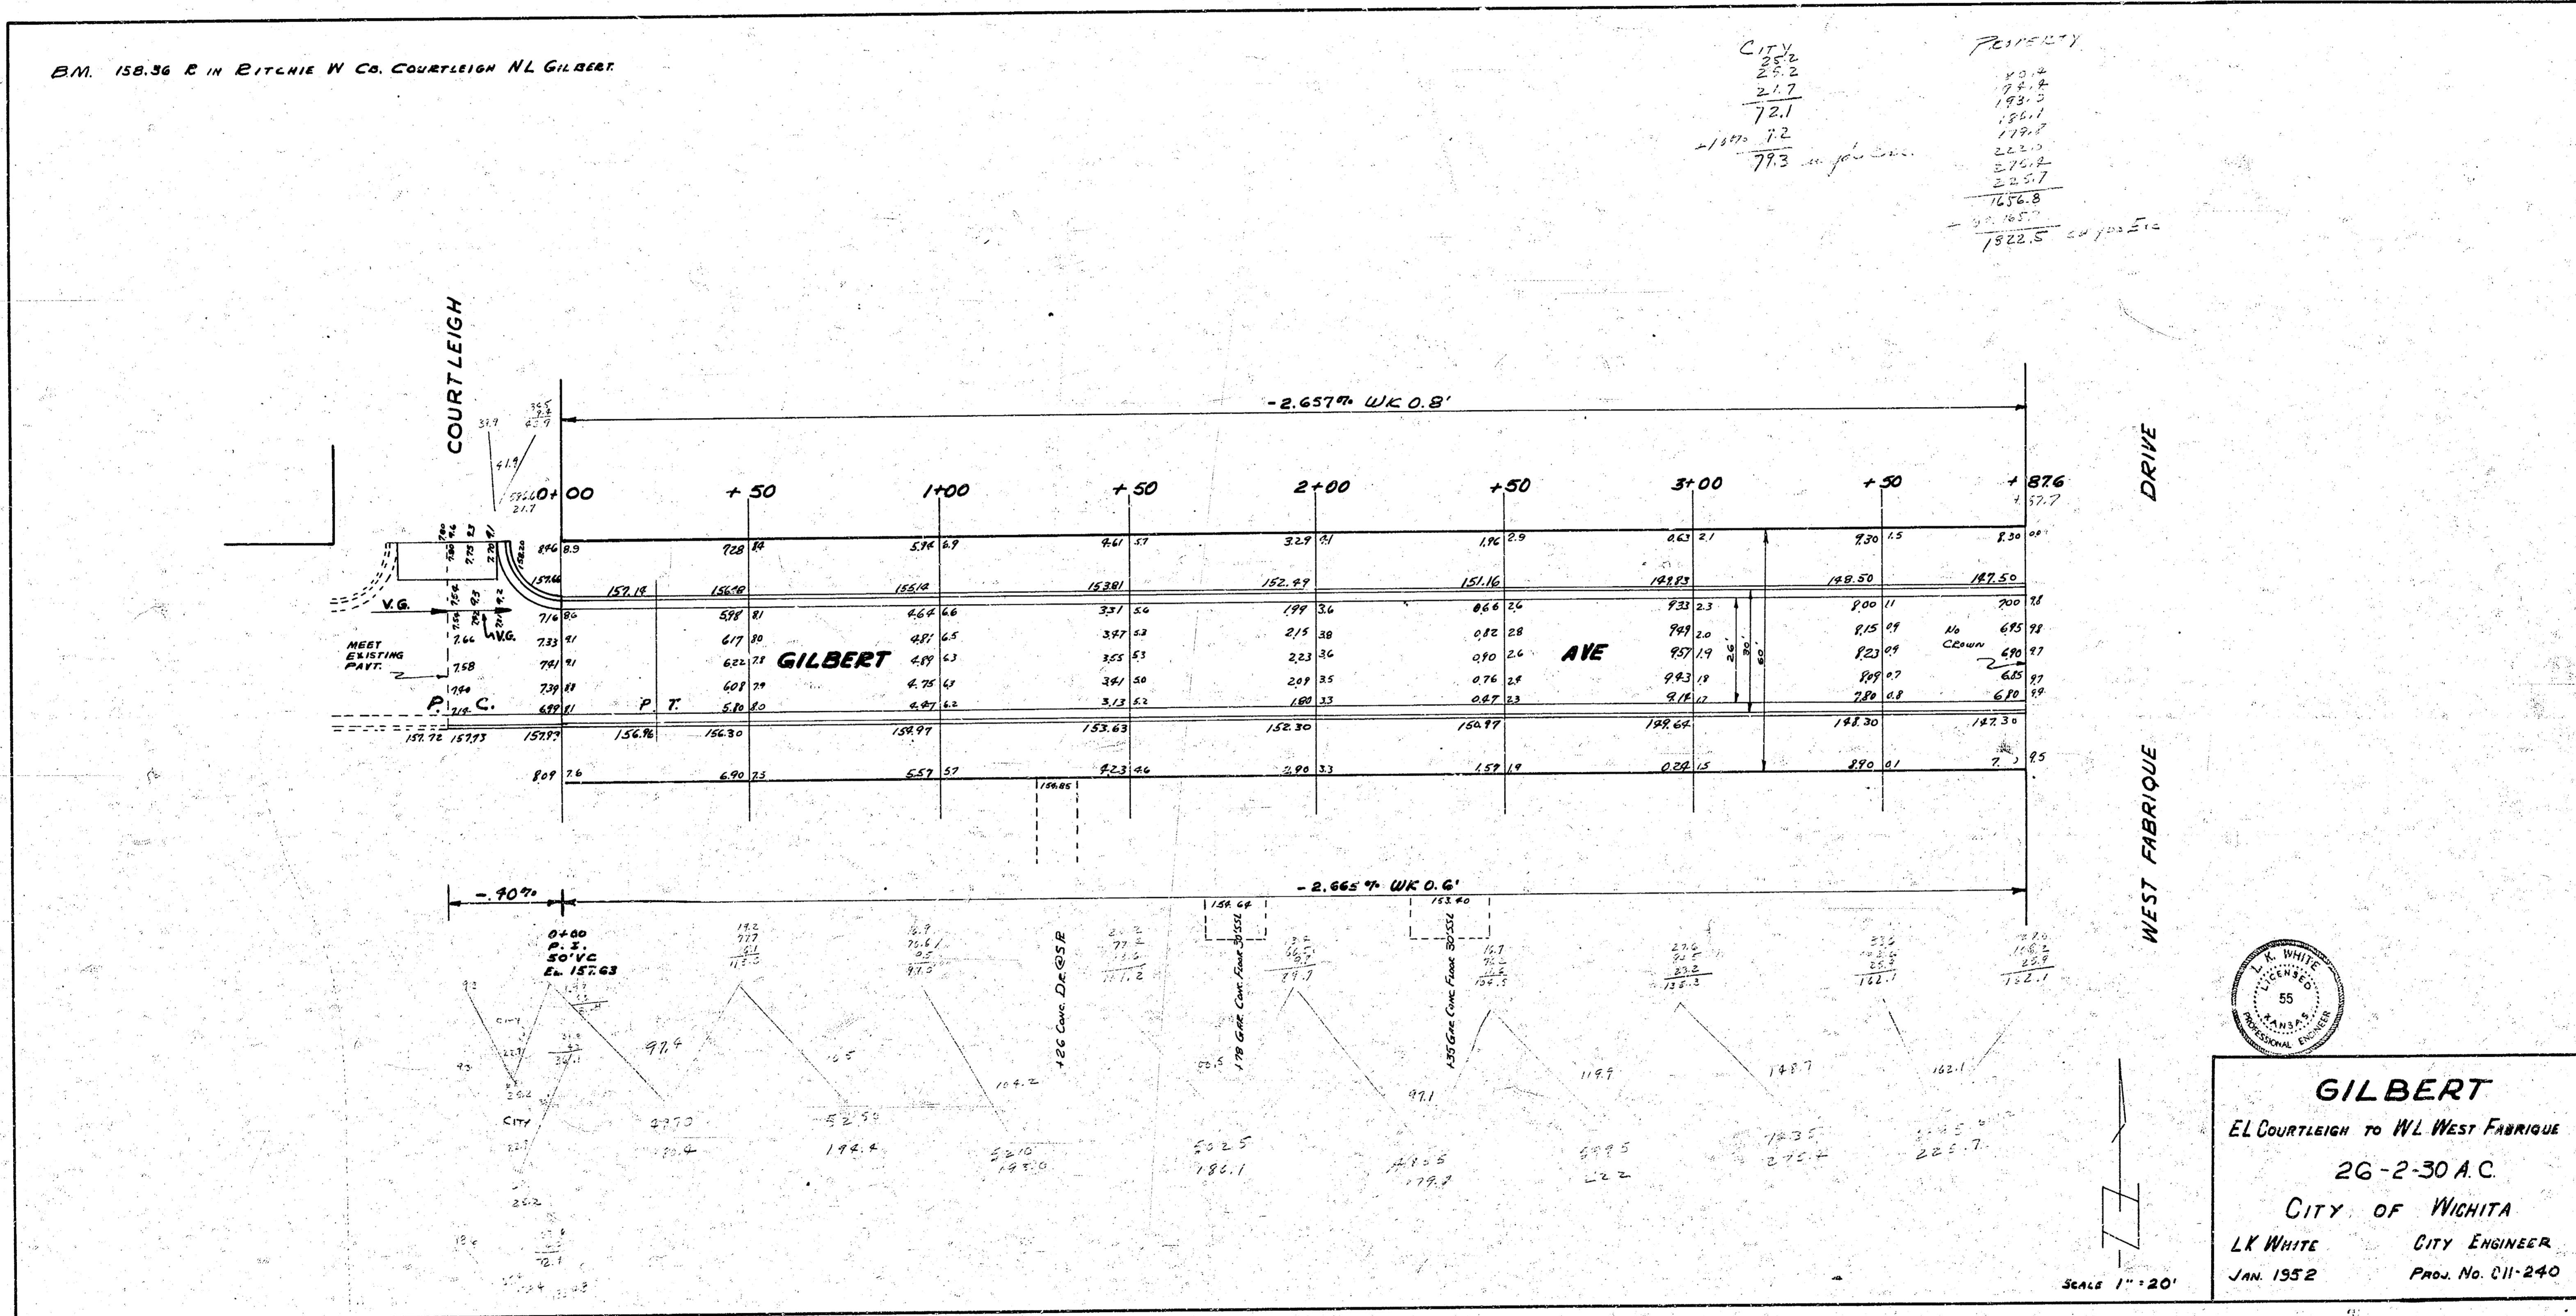

GILBERT
 EL COURTLEIGH TO WL WEST FABRIQUE
 26-2-30 A.C.
 CITY OF WICHITA
 L.V. WHITE CITY ENGINEER
 JAN. 1952 Proj. No. 011-240

SCALE 1" = 20'