


B.M. 152.43 16' W Grade St. Co. Gilbert

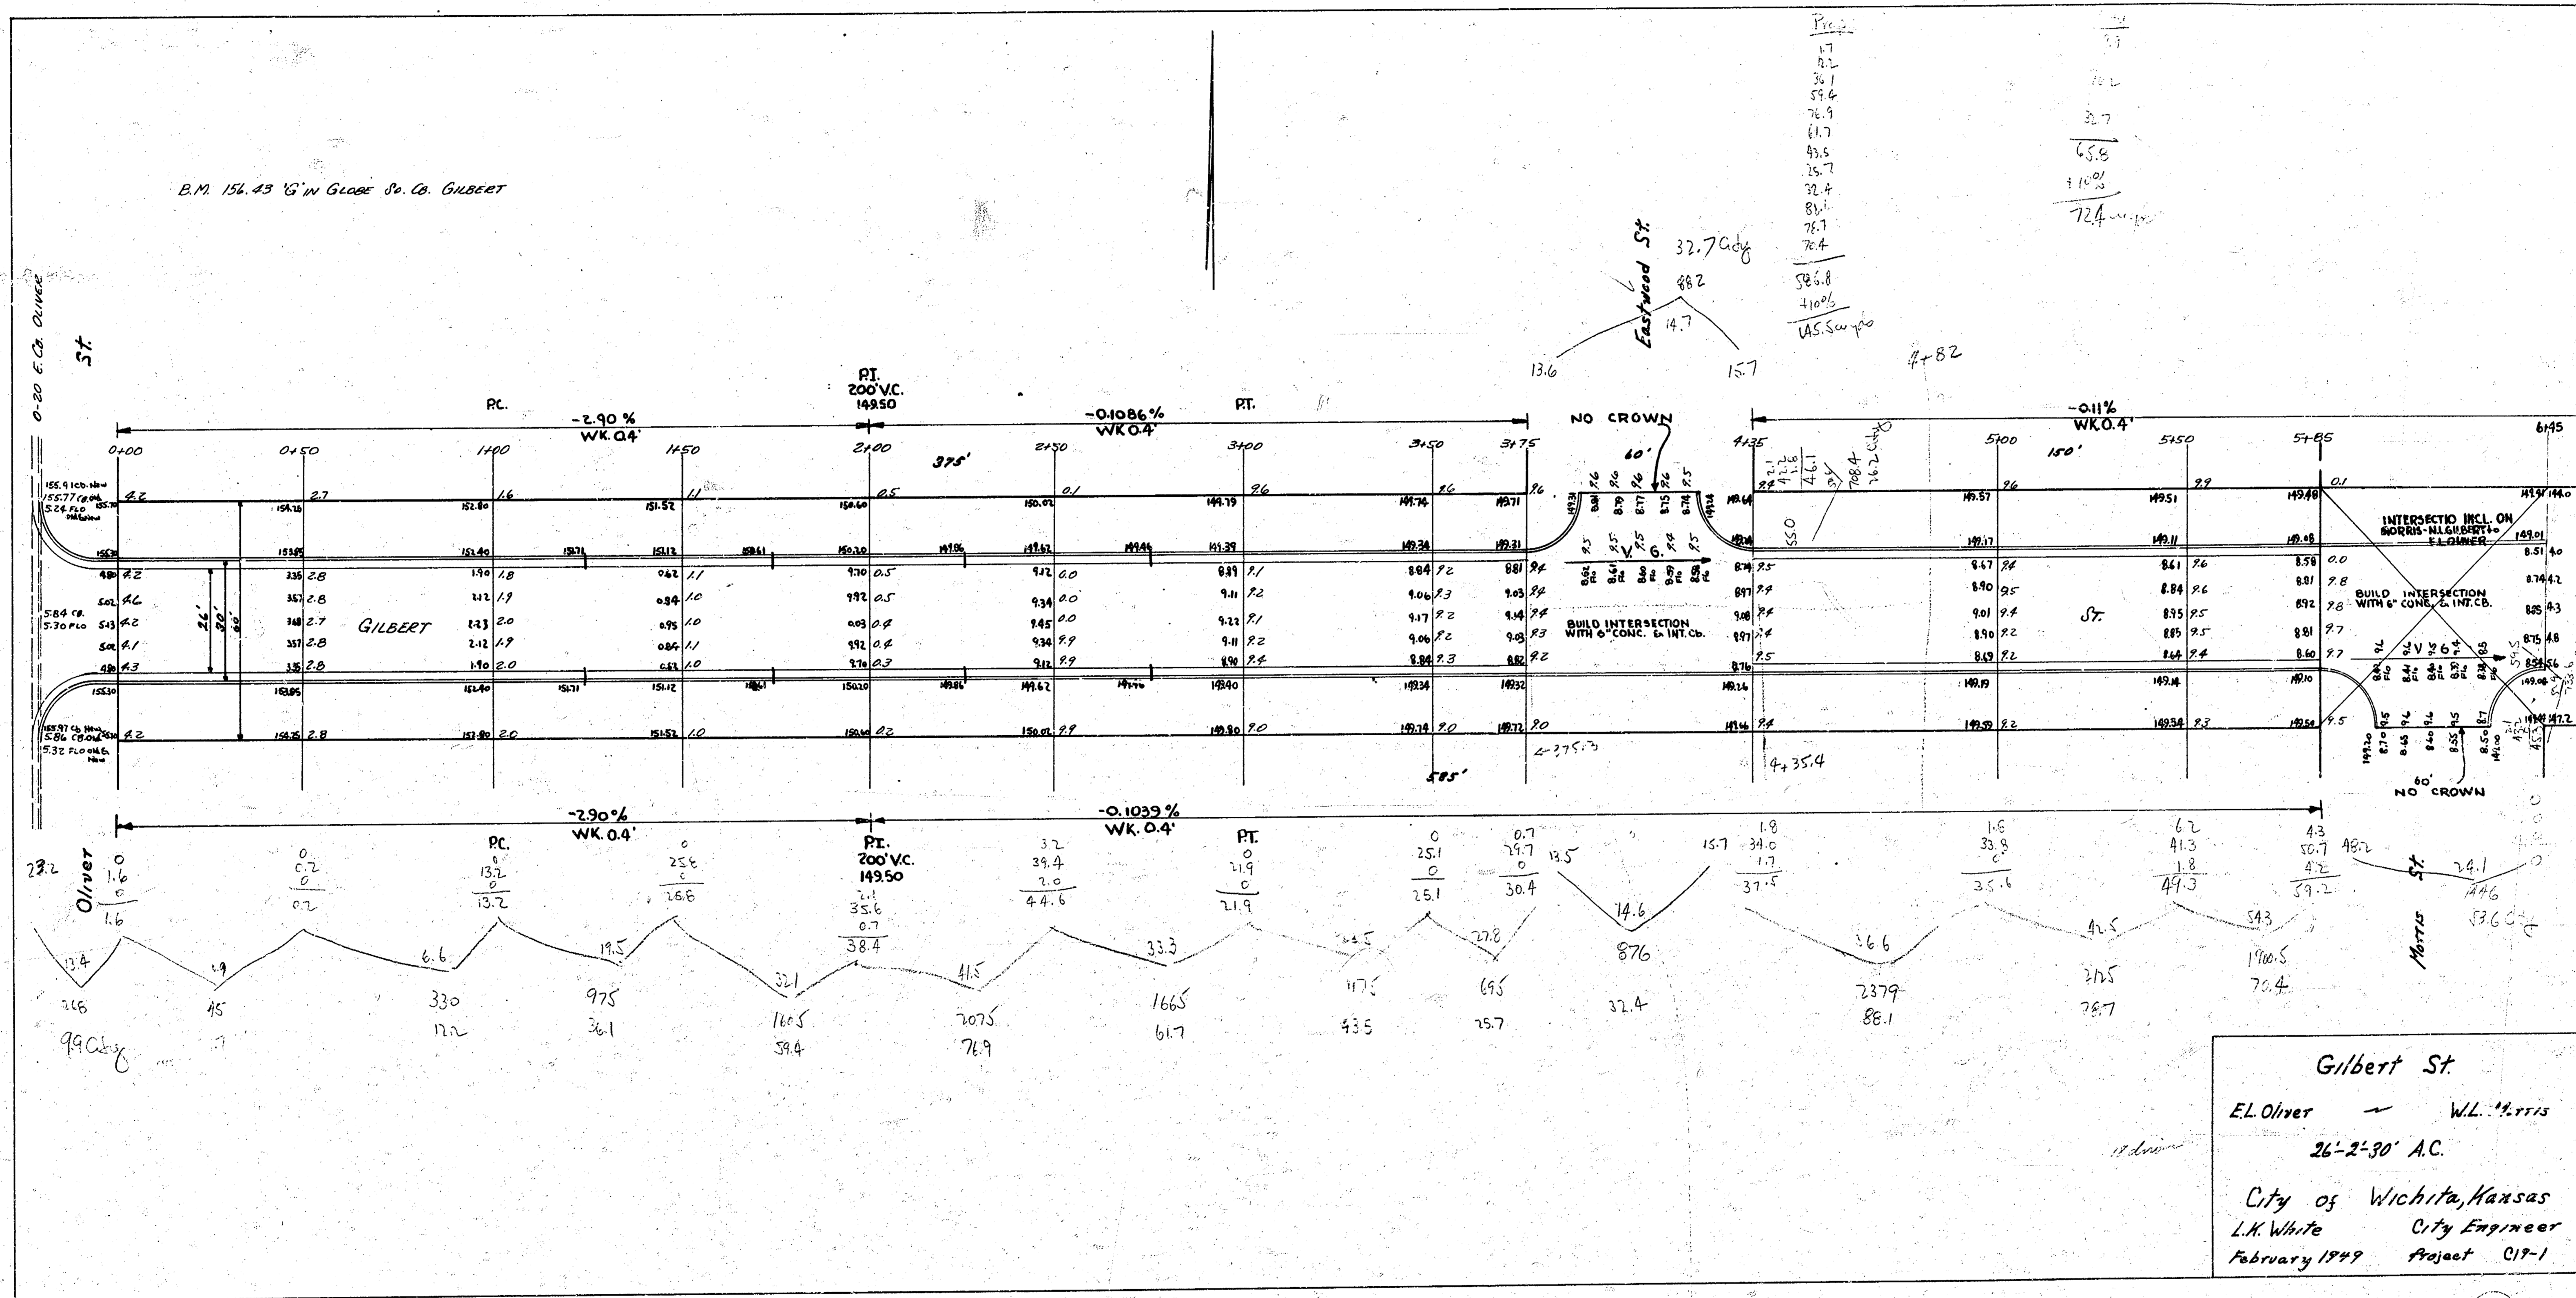

Gilbert St.
 E.L. Oliver - W.L. Harris
 26'-2'-30" A.C.
 City of Wichita, Kansas
 L.H. White City Engineer
 February 1949 Project 017-1