



B.M. 159.51 NW COR. CONC. PAVEMENT #302 DEAYOLA (NOW) PINECREST
 B.M. 149.10 "R" IN RICHIE WOOD END MORRIS S.S. GILBERT
 B.M. 151.64 "C" IN CONST. (GLOBE CONST.) W. END RADIUS N.S. GILBERT F.M.S. PINECREST

NOTE: STATIONING IS 9' IN OF S.P.L.

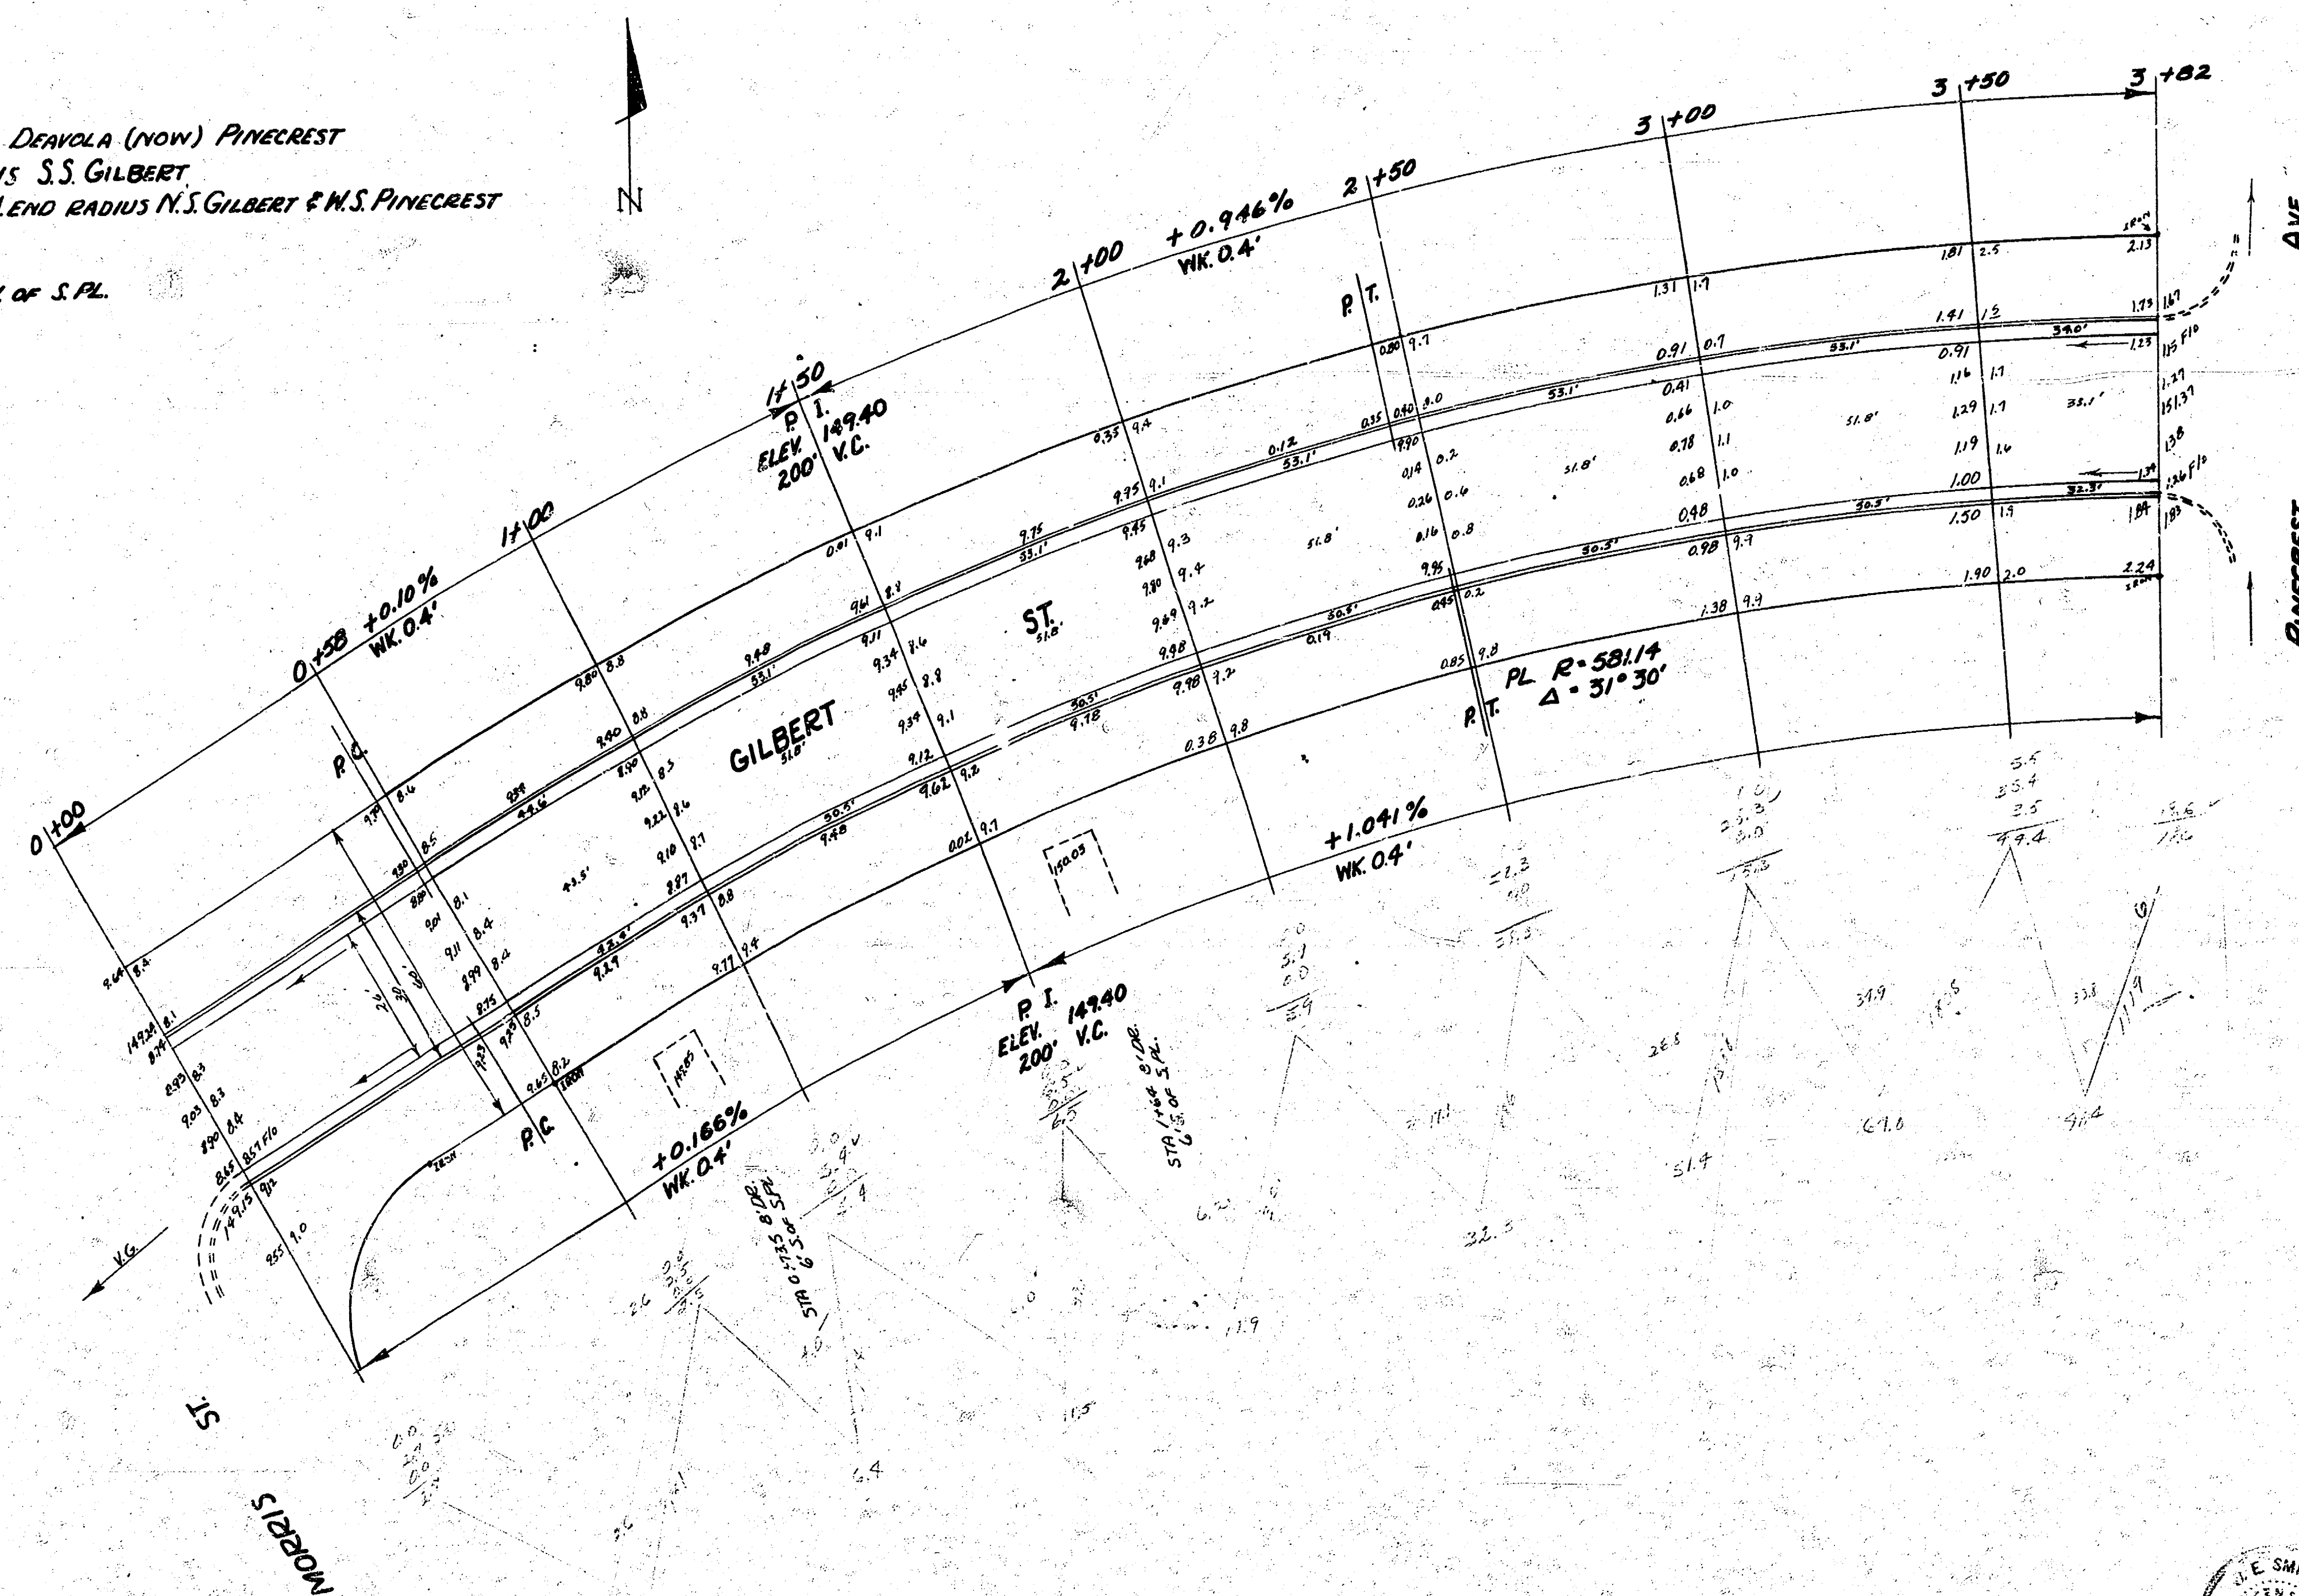

11.6
 11.5
GILBERT ST.
 EL MORRIS TO W.L. PINECREST
 26'-2'-30" A.C.
 CITY OF WICHITA KANSAS
 L.K. WHITE CITY ENGINEER
 SEPT 1952 PROJ. No. C-11-15

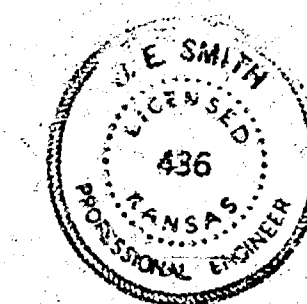

1 5 3 10