


PAVING PLAN 1945
 GILBERT ST. E.L BEVERLEY DR
 CONCRETE 30' & CURB W.L MARCILENE TR.

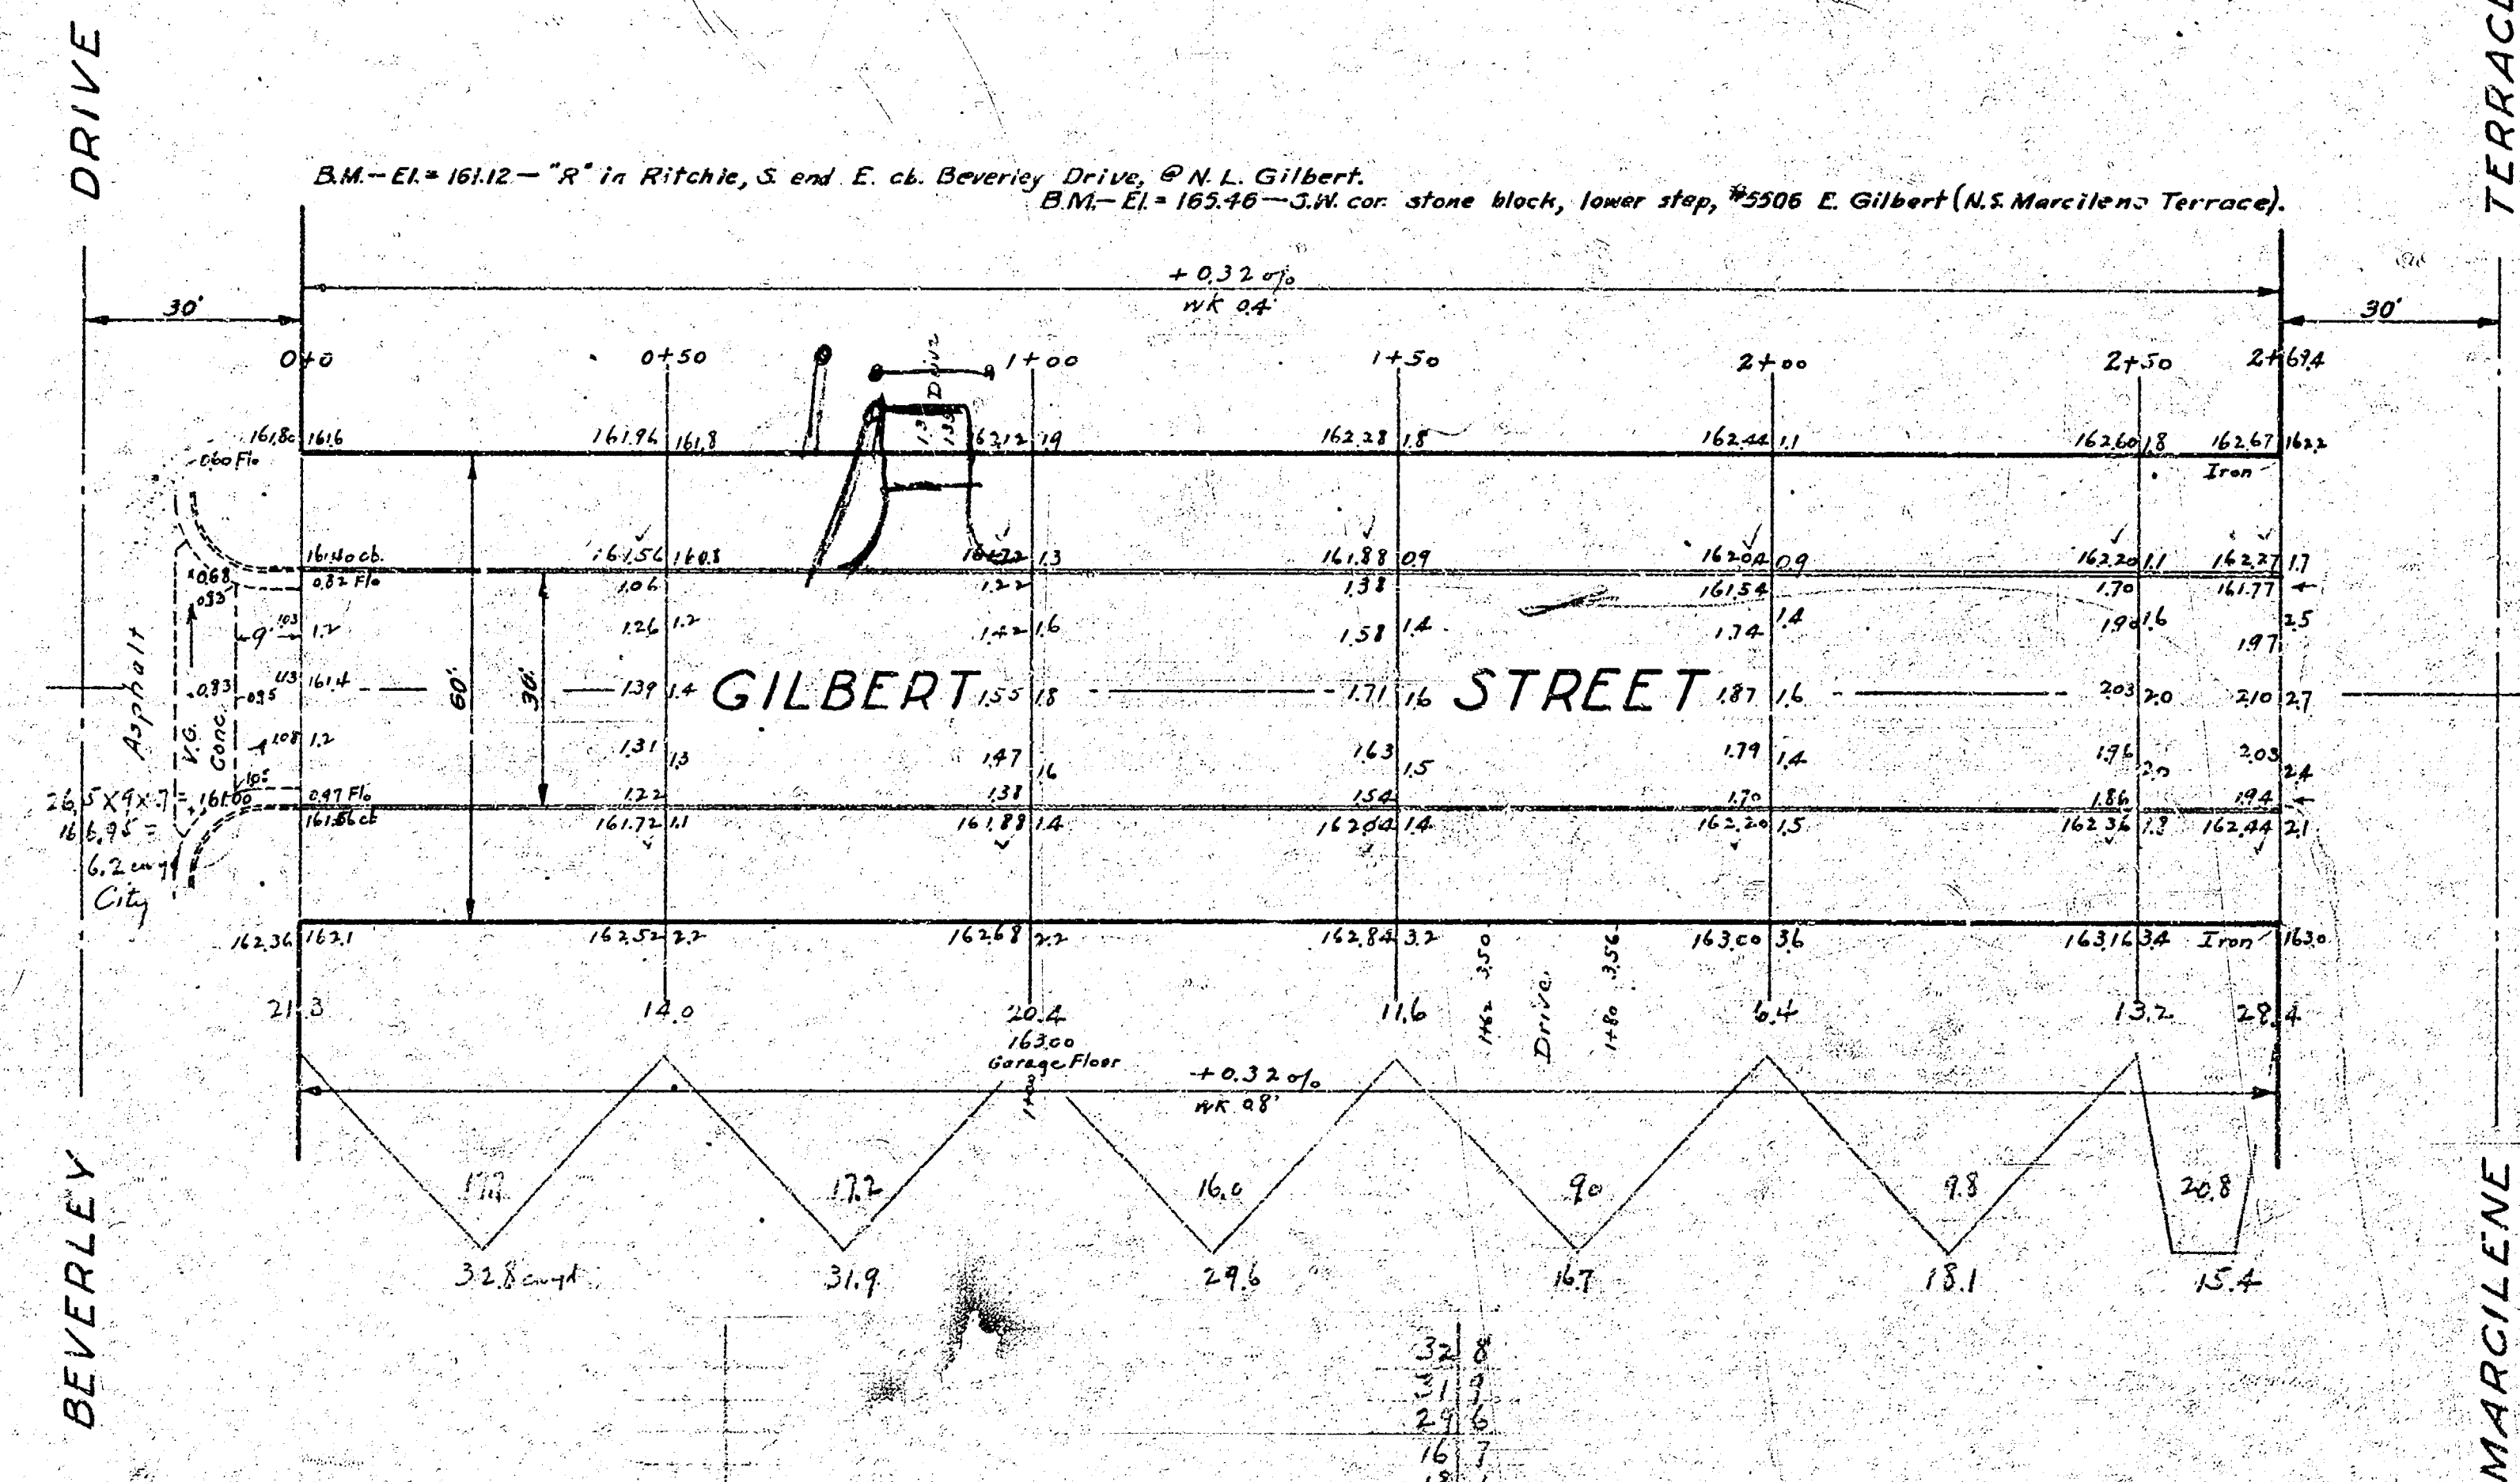

B.M. - EL. 16112 - "R" in Ritchie, S. end E. of Beverly Drive, @ N.L. Gilbert.
 B.M. - EL. 16346 - 3rd car stone block, lower step, #2206 E. Gilbert (W.S. Marcilene Terrace).

Plus 10%
 CITY 6.8 cu yds

Plus 10%
 PROPERTY 14.5 cu yds

CITY 6.8 cu yds
 PROPERTY 14.5 cu yds
 GRAND TOTAL 21.3 cu yds

