


B.M. 163.34 '6" in Globe at S.E. Cor. Morris & Marcilene Terrace

B.M. 146.59 '6" in Muller Hyd. N.W. Cor. Gilbert & Casa Loma
 B.M. 163.42 '6" in Globe and Road S.W. Cor. Morris & Casa Loma

Prop
 27.8
 2.0
 42.7
 12.4
 11.7
 244.3
 +12.241
 265.4

NOTE NO EXTRA THICKNESS OVER S. SEWER

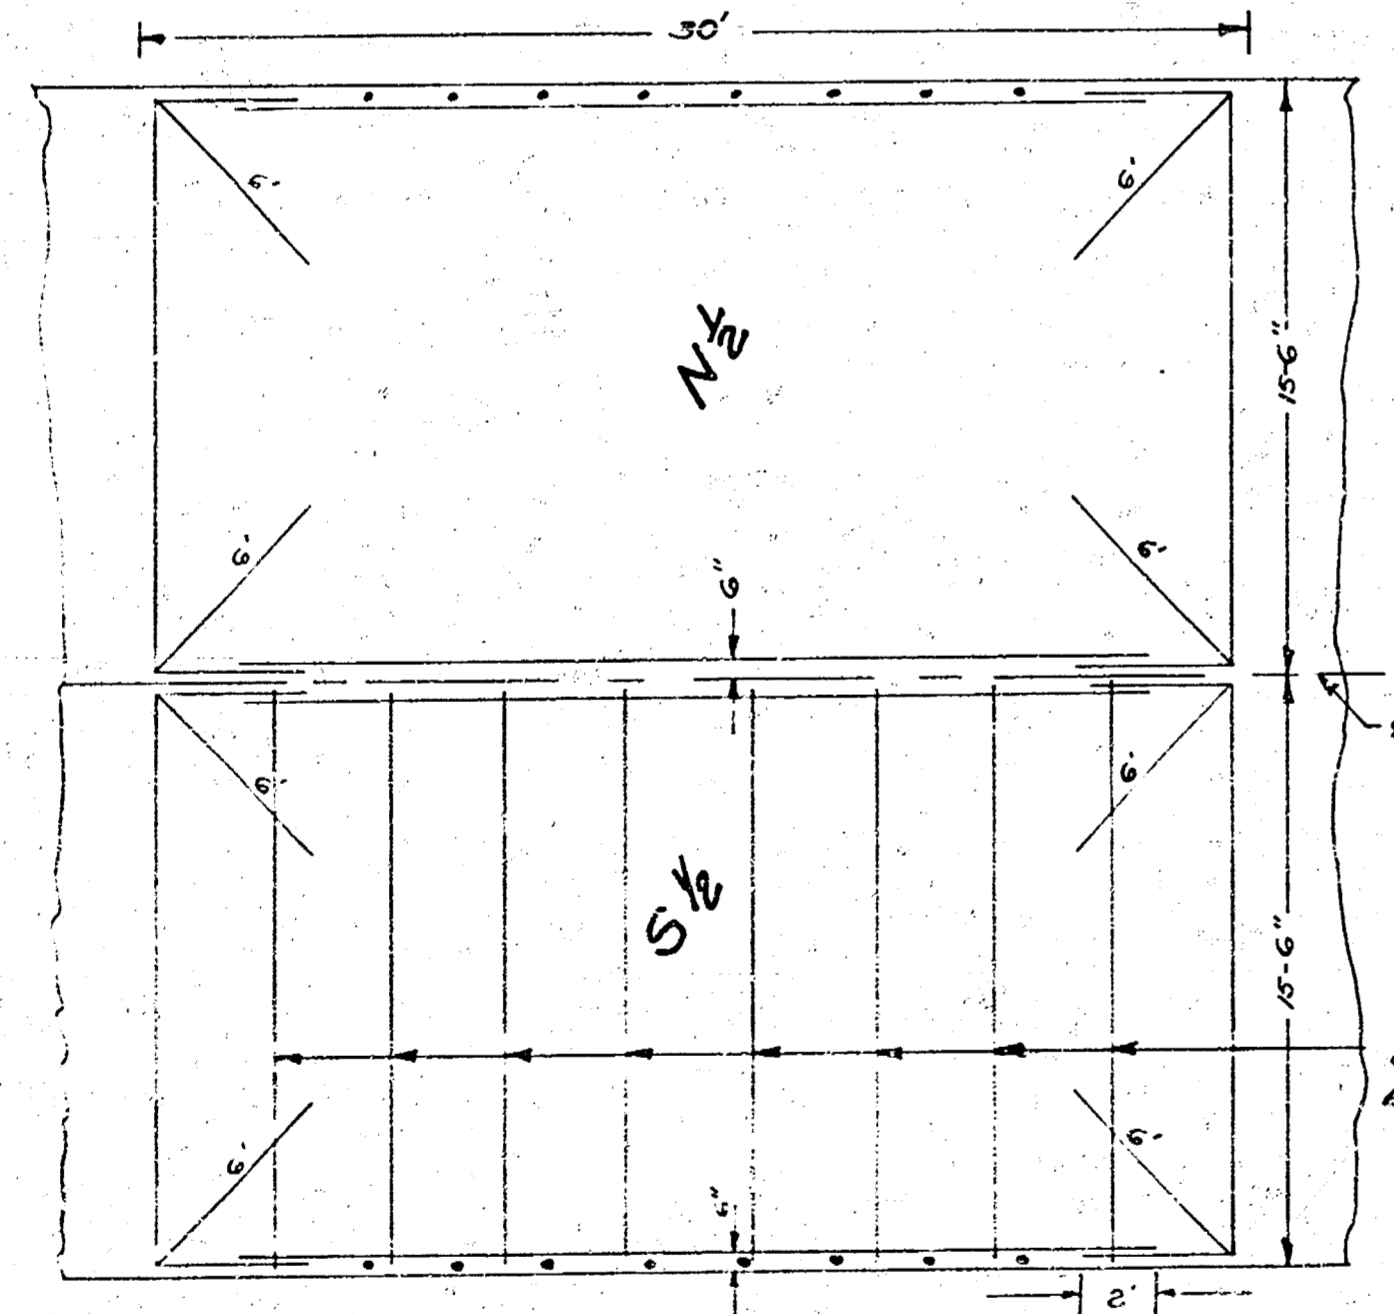

STEEL PATTERN

GILBERT ST.
 E.L. MARCILENE - W.L. CASA LOMA
 30' CONC. CB.
 CITY OF WICHITA, KANSAS
 L. K. WHITE, CITY ENGINEER
 JANUARY, 1951 PROJECT No. C 10-204

