


Gilbert E.L. Poplar W.L. Green
30' & Curb Concr.

D.M. Elev. 105.82 T in Thackery Frt. Wk & SW Grove & Gilbert
106.07 W.in. Whaley at S.cb. Gilbert E.S. Poplar
105.77 K in Keeler C App. Wk at N.cb Gilbert, E.S. Green
106.01 N. Lin. Lefever, C. wrk N.N.W. Gilbert & Volutsia.

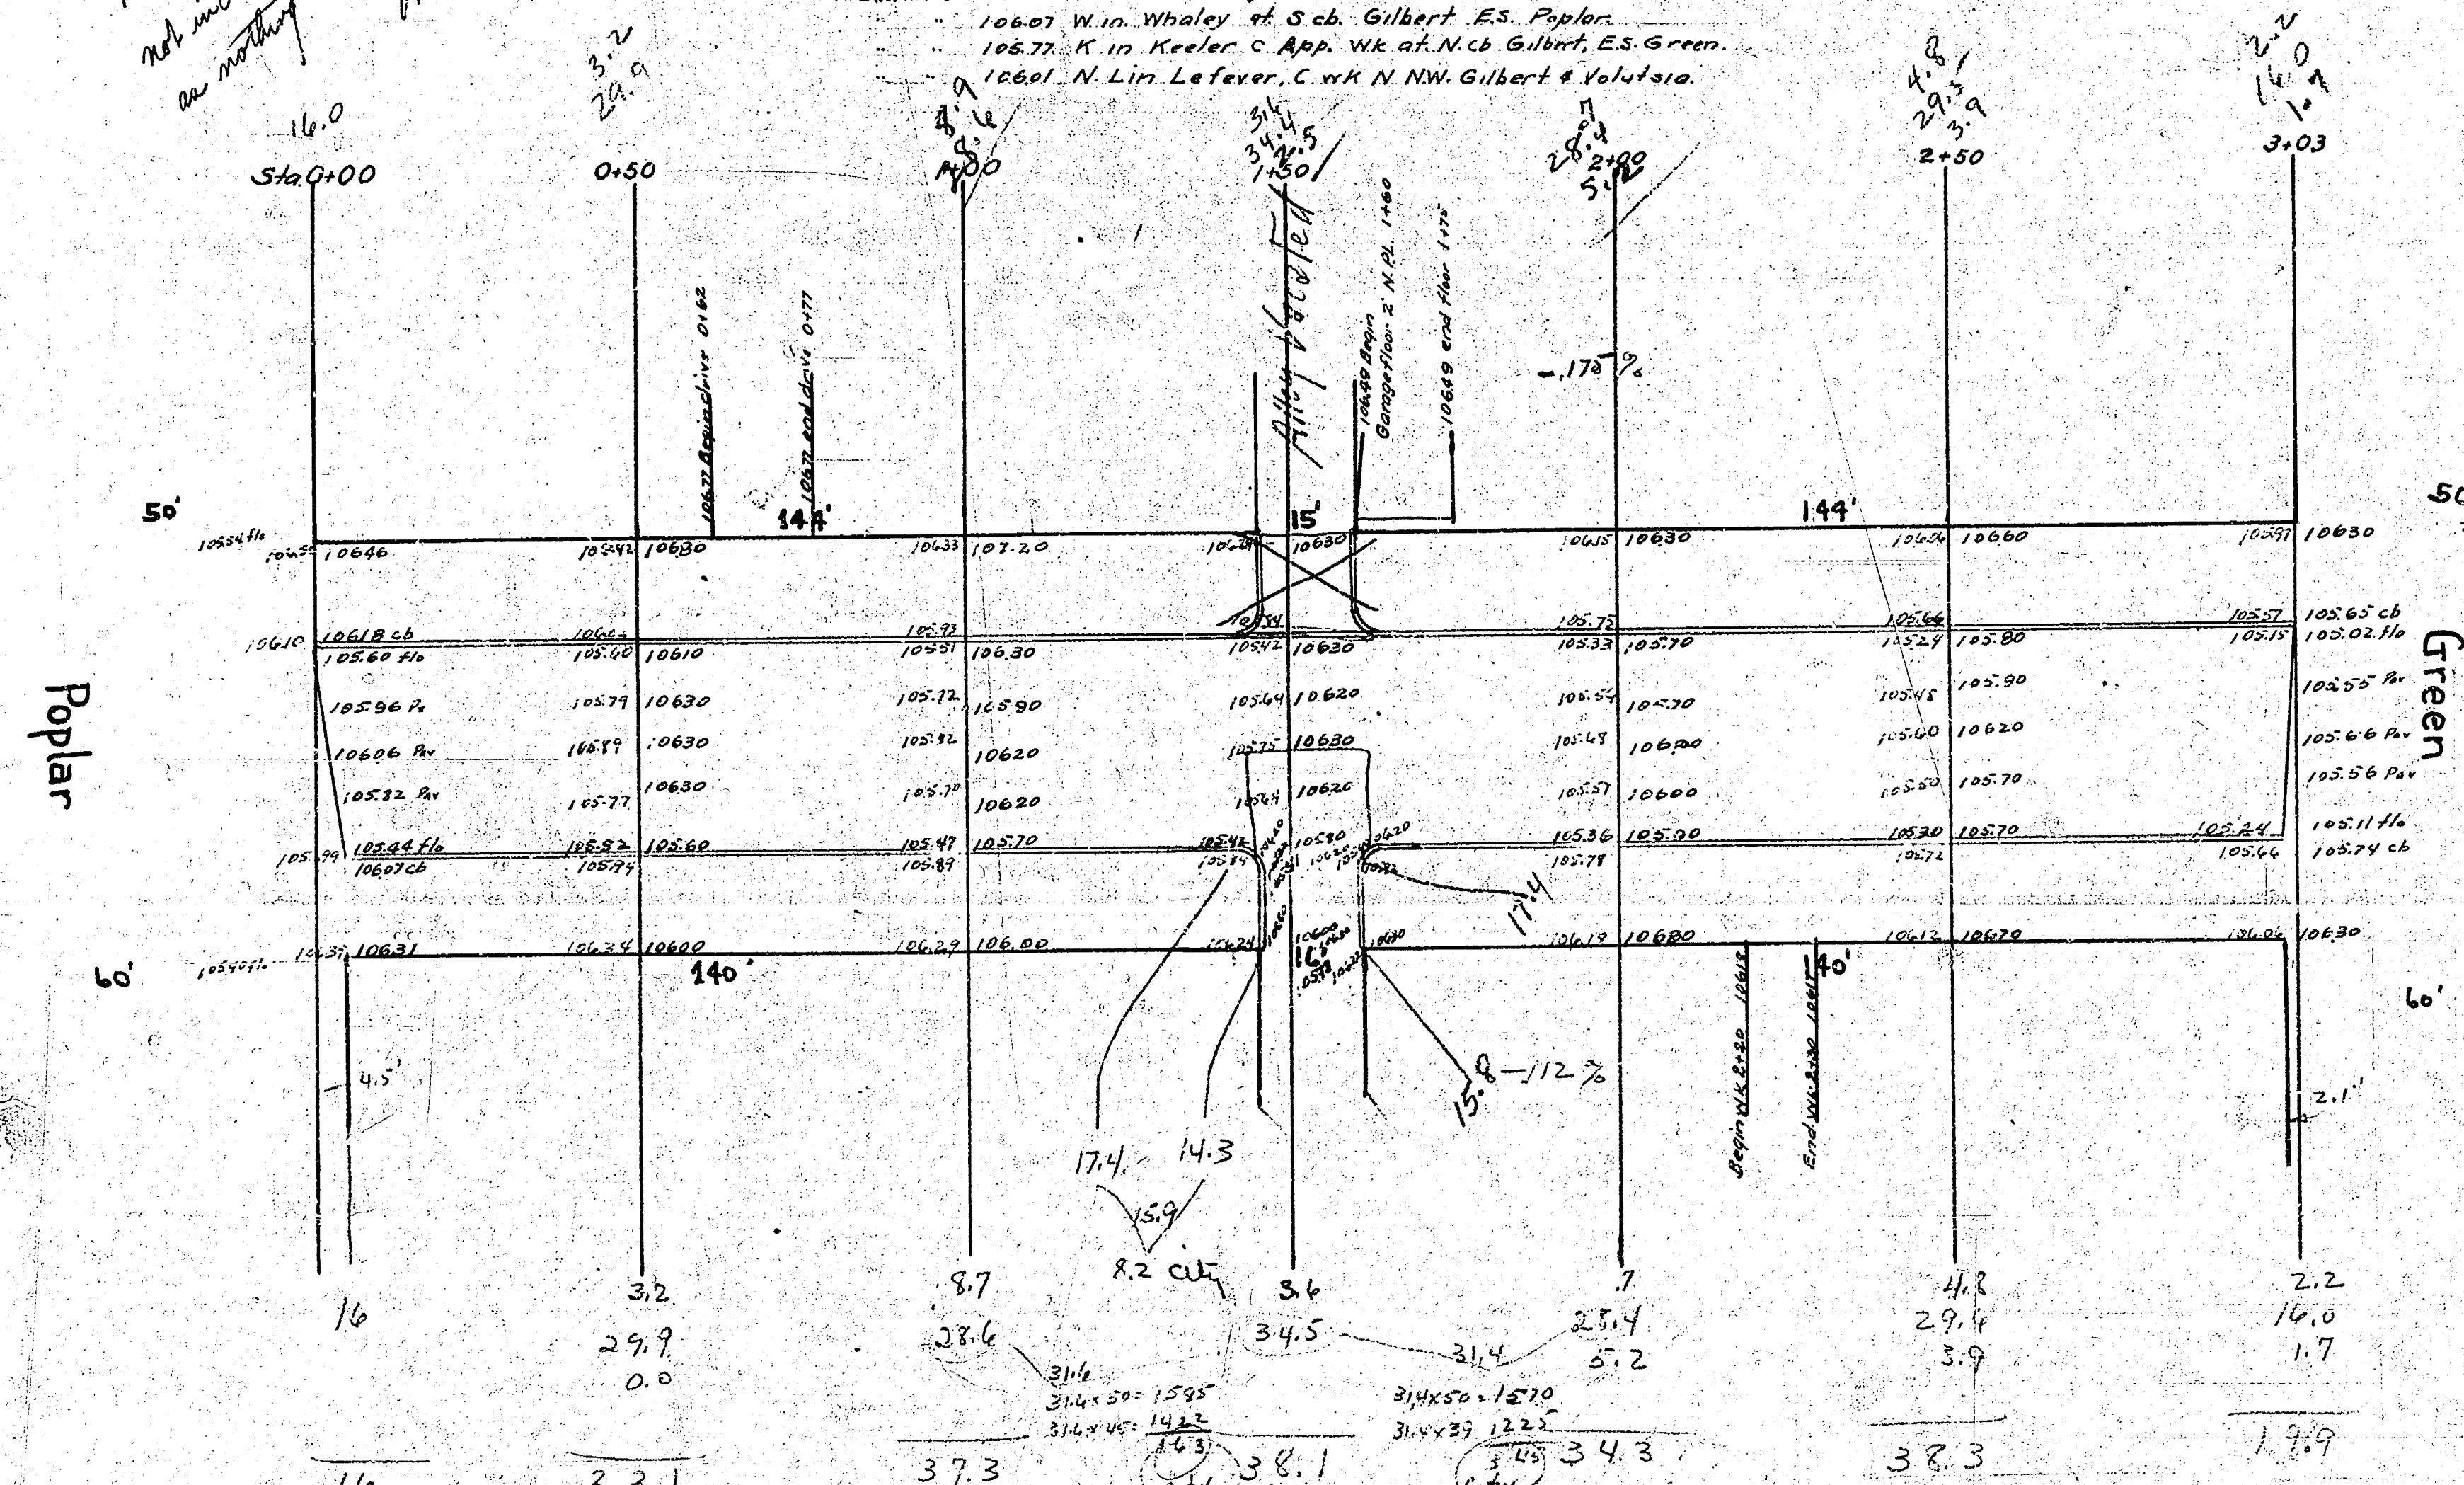

Ring $359.0 + 3.9 = 394.9$ mgs
City $17.6 + 1.8 = 19.4$ mgs

Paving Plan
1940
Gilbert -
W.L. Green
E.L. Poplar

$$\begin{array}{r} \text{Property } 349.6 \\ \text{City } 181.6 \\ \hline \text{Total Exc. } 531.2 \end{array}$$